


Match Line Sta. 645+00

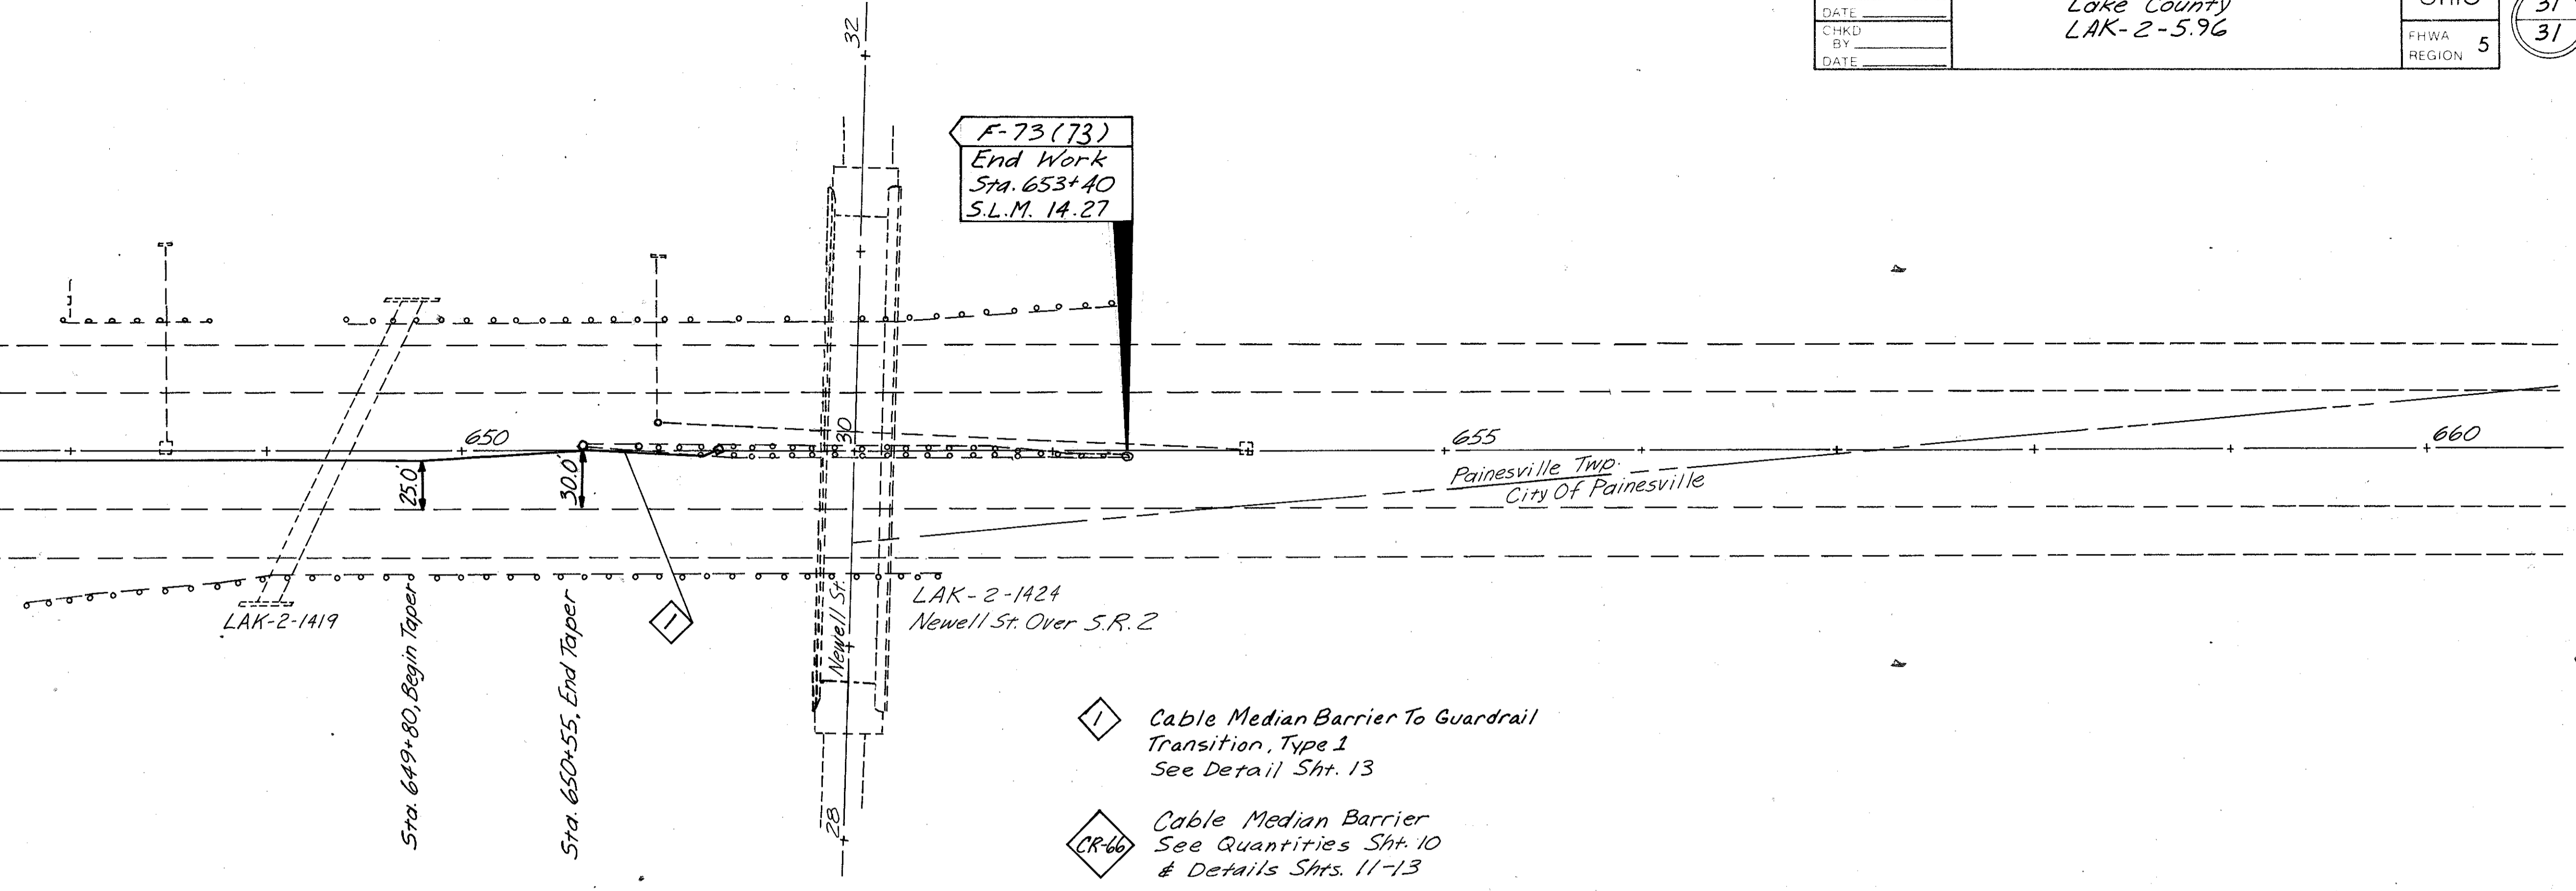

F-73(73)
 End Work
 Sta. 653+40
 S.L.M. 14.27

1 Cable Median Barrier To Guardrail
 Transition, Type 1
 See Detail Sht. 13

CR-66 Cable Median Barrier
 See Quantities Sht. 10
 & Details Shts. 11-13

31 APR 2009
 F-73-9-2-10