


I:\PROJECTS\19530\19530\19530gsb.dgn 21-AUG-2001 12:21PM fkonopka

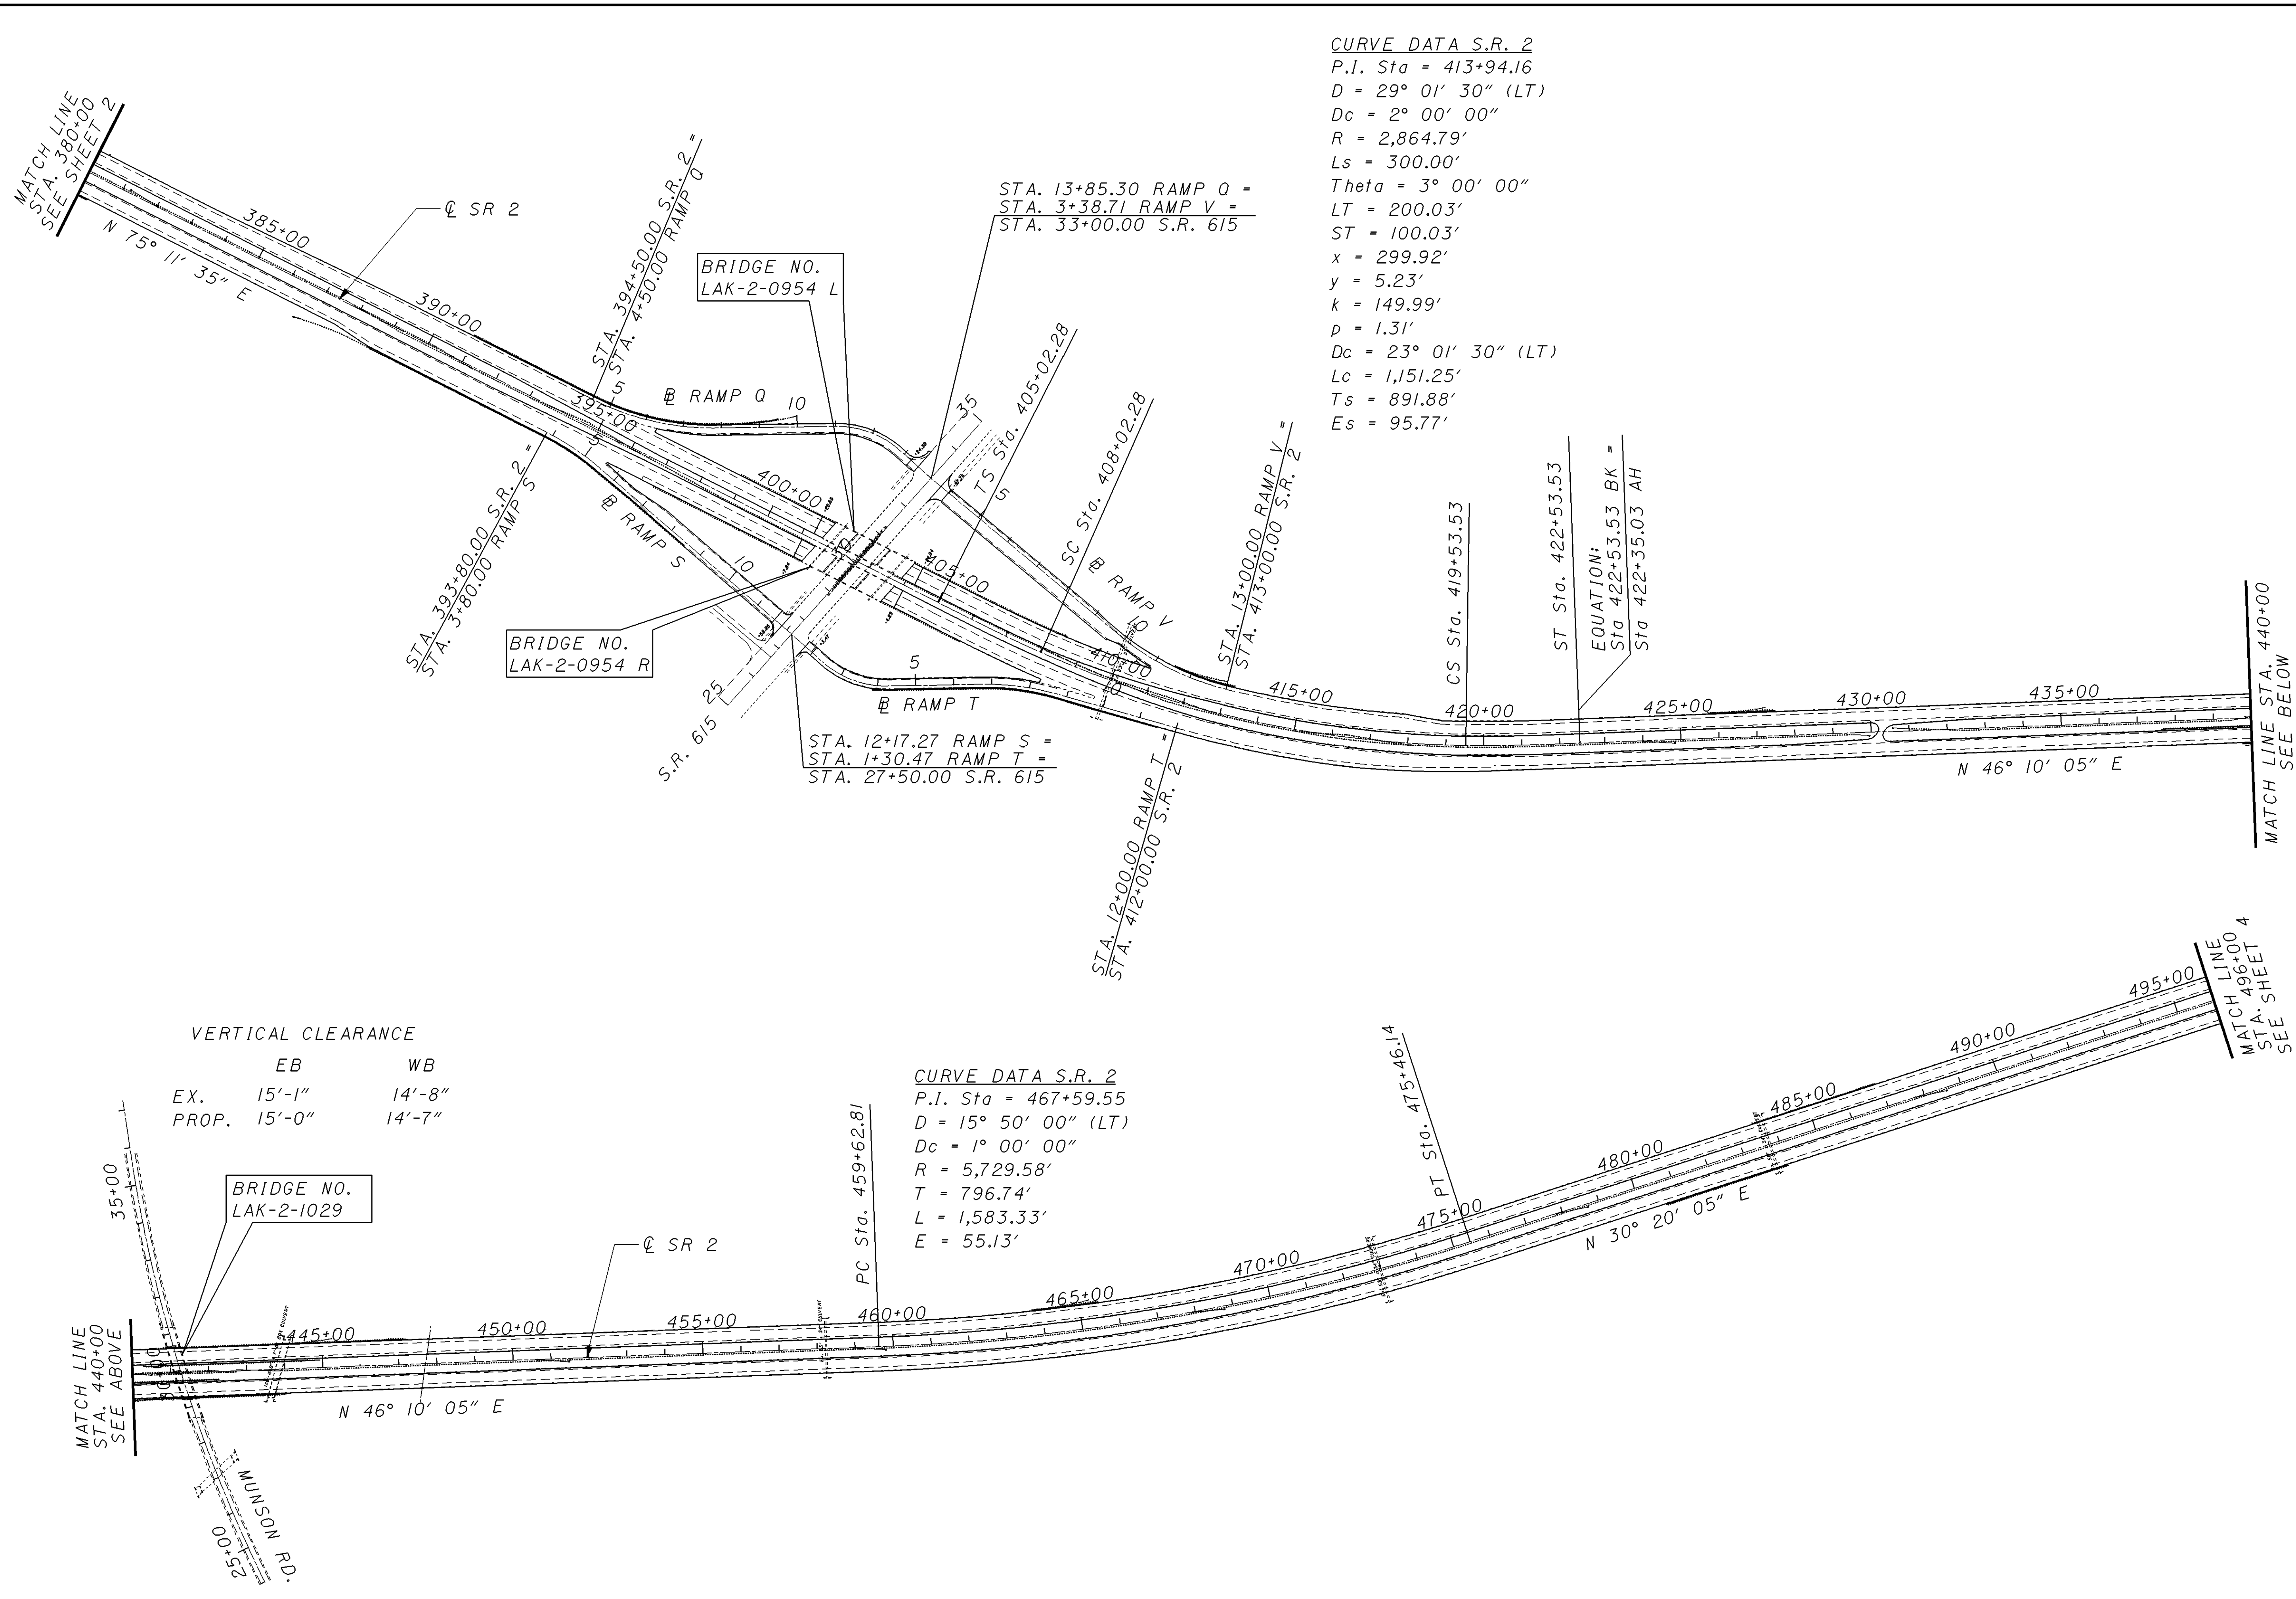


**CURVE DATA S.R. 2**  
 P.I. Sta = 413+94.16  
 D = 29° 01' 30" (LT)  
 Dc = 2° 00' 00"  
 R = 2,864.79'  
 Ls = 300.00'  
 Theta = 3° 00' 00"  
 LT = 200.03'  
 ST = 100.03'  
 x = 299.92'  
 y = 5.23'  
 k = 149.99'  
 p = 1.31'  
 Dc = 23° 01' 30" (LT)  
 Lc = 1,151.25'  
 Ts = 891.88'  
 Es = 95.77'

**VERTICAL CLEARANCE**

	EB	WB
EX.	15'-1"	14'-8"
PROP.	15'-0"	14'-7"

**CURVE DATA S.R. 2**  
 P.I. Sta = 467+59.55  
 D = 15° 50' 00" (LT)  
 Dc = 1° 00' 00"  
 R = 5,729.58'  
 T = 796.74'  
 L = 1,583.33'  
 E = 55.13'

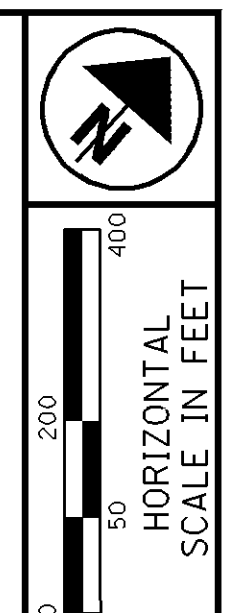

**SCHEMATIC PLAN SHEET**  
**STA. 380+00 TO STA. 496+00**

**LAK-2-6.12**