


SCHEMATIC PLAN SHEET
STA. 496+00 TO STA. 597+00

LAK-2-6.12

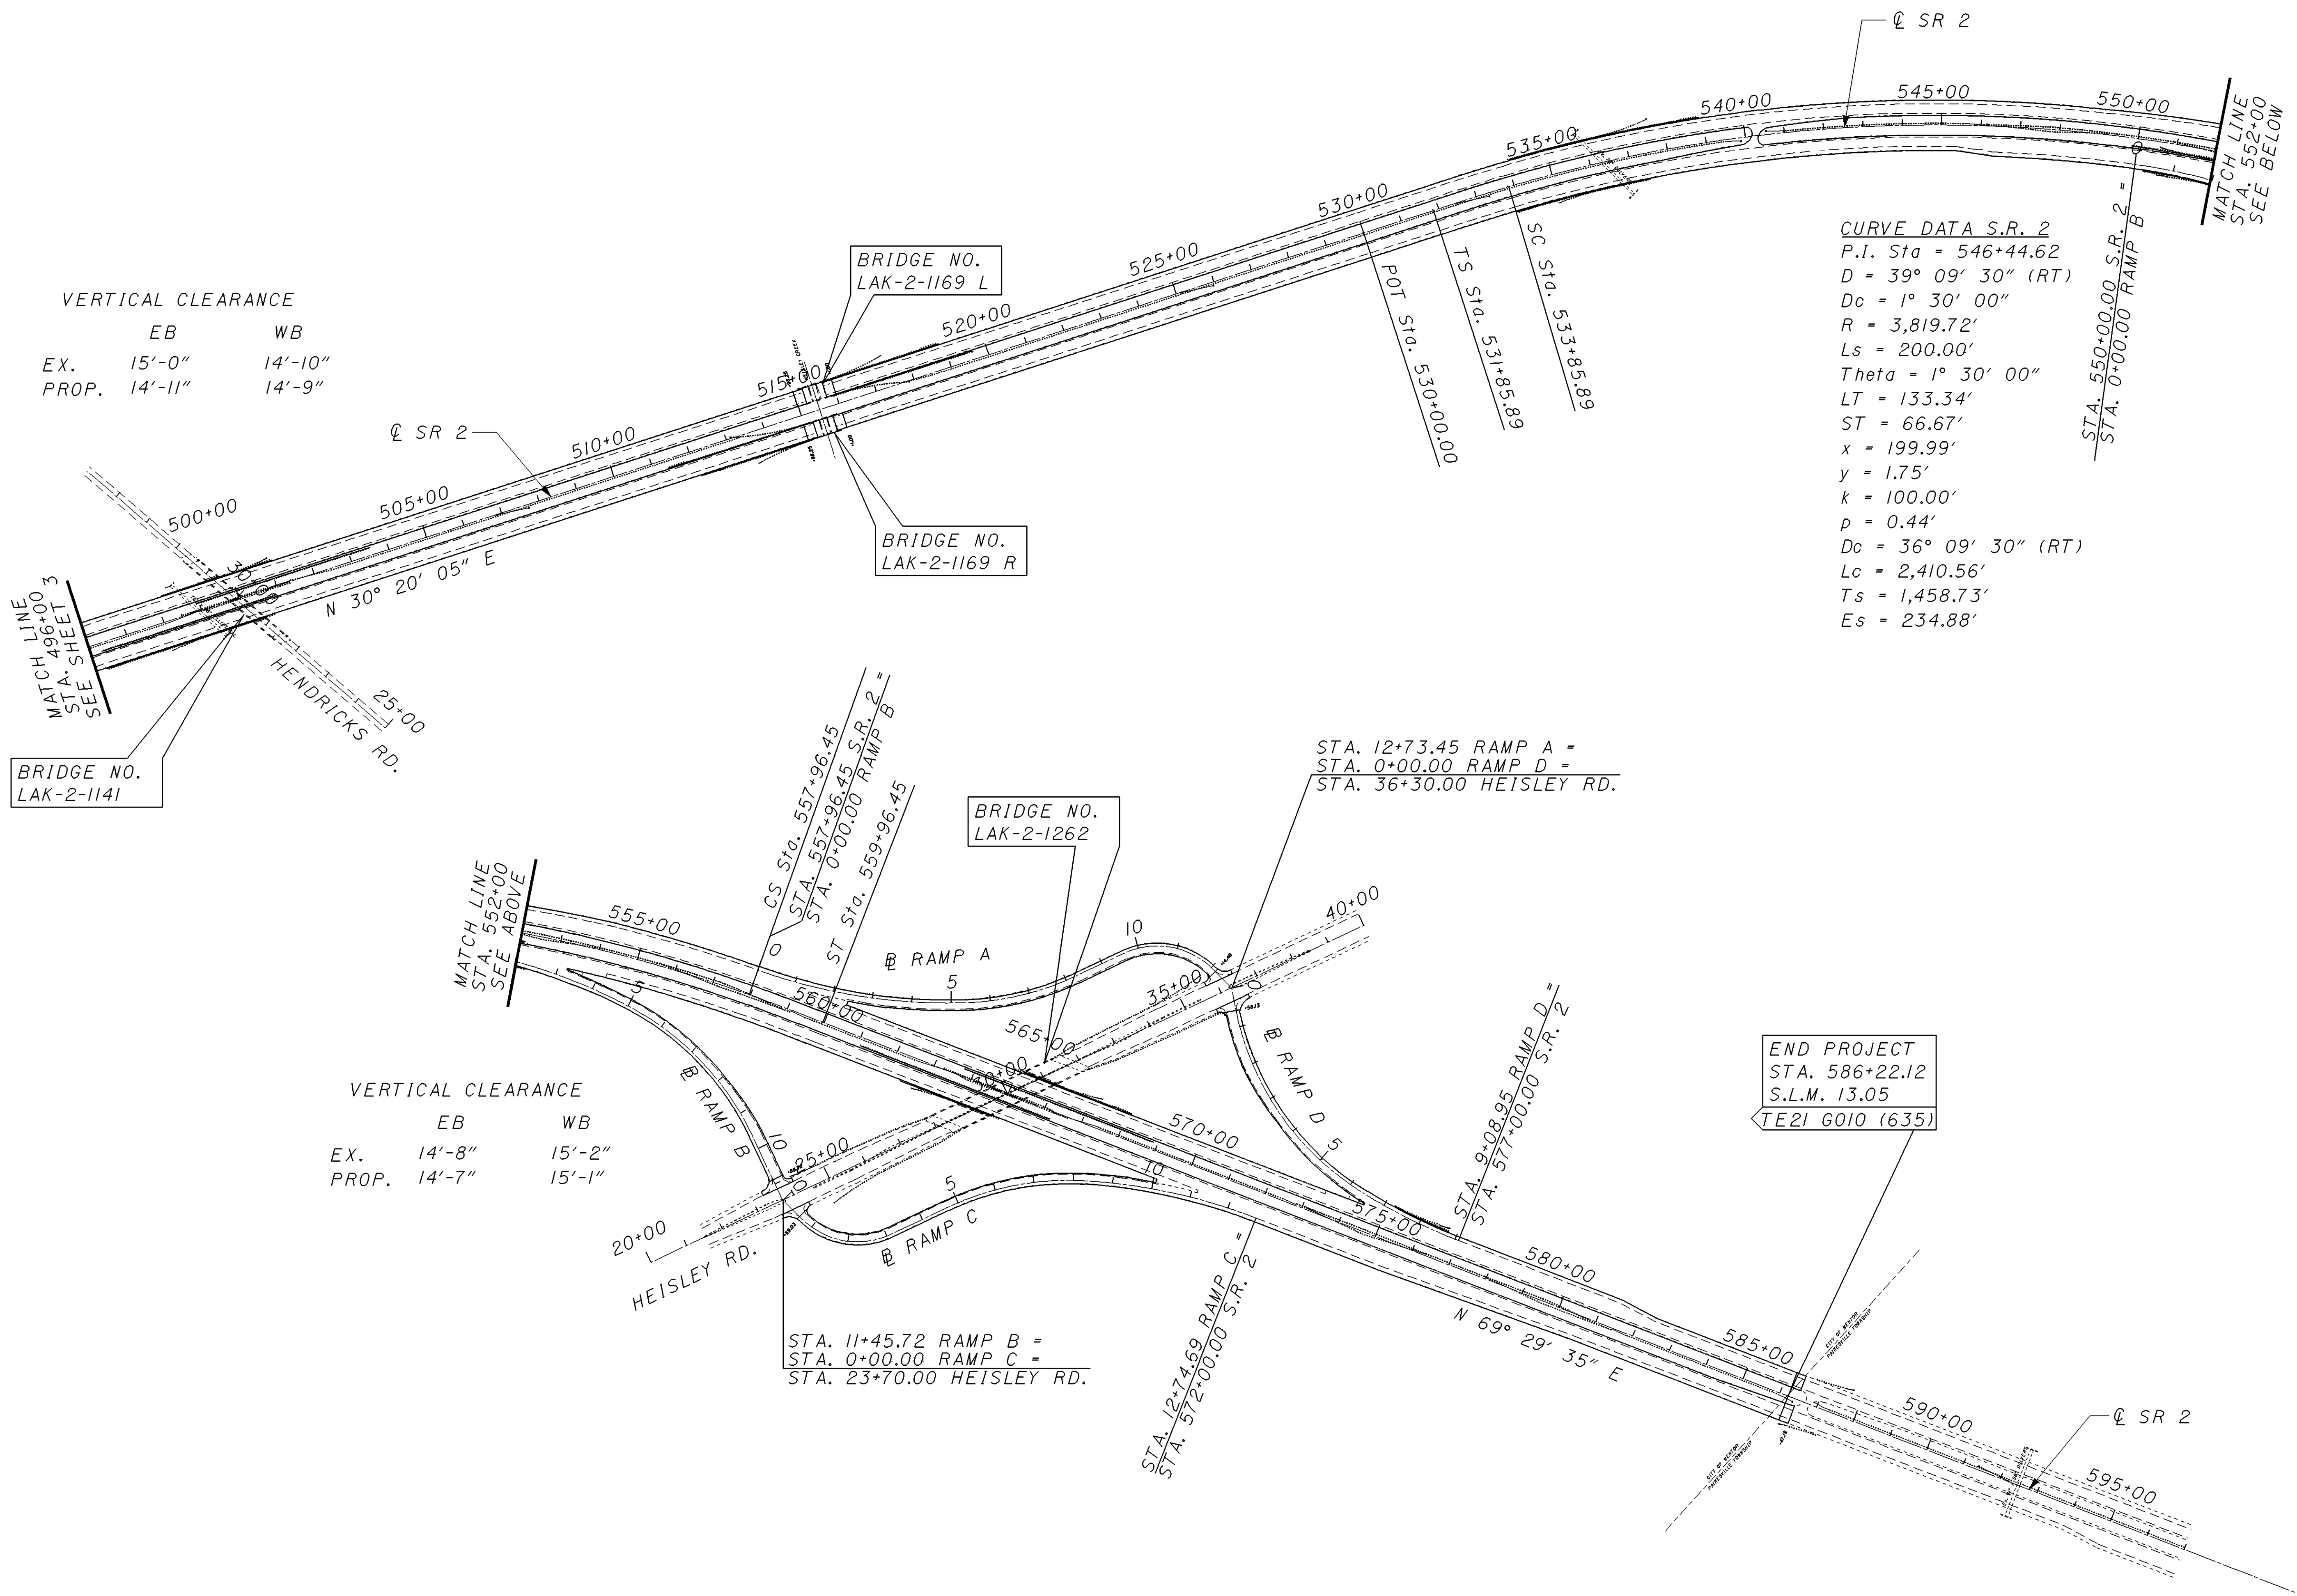

CURVE DATA S.R. 2

P.I. Sta = 546+44.62
 D = 39° 09' 30" (RT)
 Dc = 1° 30' 00"
 R = 3,819.72'
 Ls = 200.00'
 Theta = 1° 30' 00"
 LT = 133.34'
 ST = 66.67'
 x = 199.99'
 y = 1.75'
 k = 100.00'
 p = 0.44'
 Dc = 36° 09' 30" (RT)
 Lc = 2,410.56'
 Ts = 1,458.73'
 Es = 234.88'

VERTICAL CLEARANCE

	EB	WB
EX.	15'-0"	14'-10"
PROP.	14'-11"	14'-9"

VERTICAL CLEARANCE

	EB	WB
EX.	14'-8"	15'-2"
PROP.	14'-7"	15'-1"

I:\PROJECTS\19530\19530\19530gsc.dgn 21-AUG-2001 12:21PM fkonopka