



I:\PROJECTS\PI\19530\DGN\19530gpa.dgn 22-AUG-2001 10:06AM fkonopka

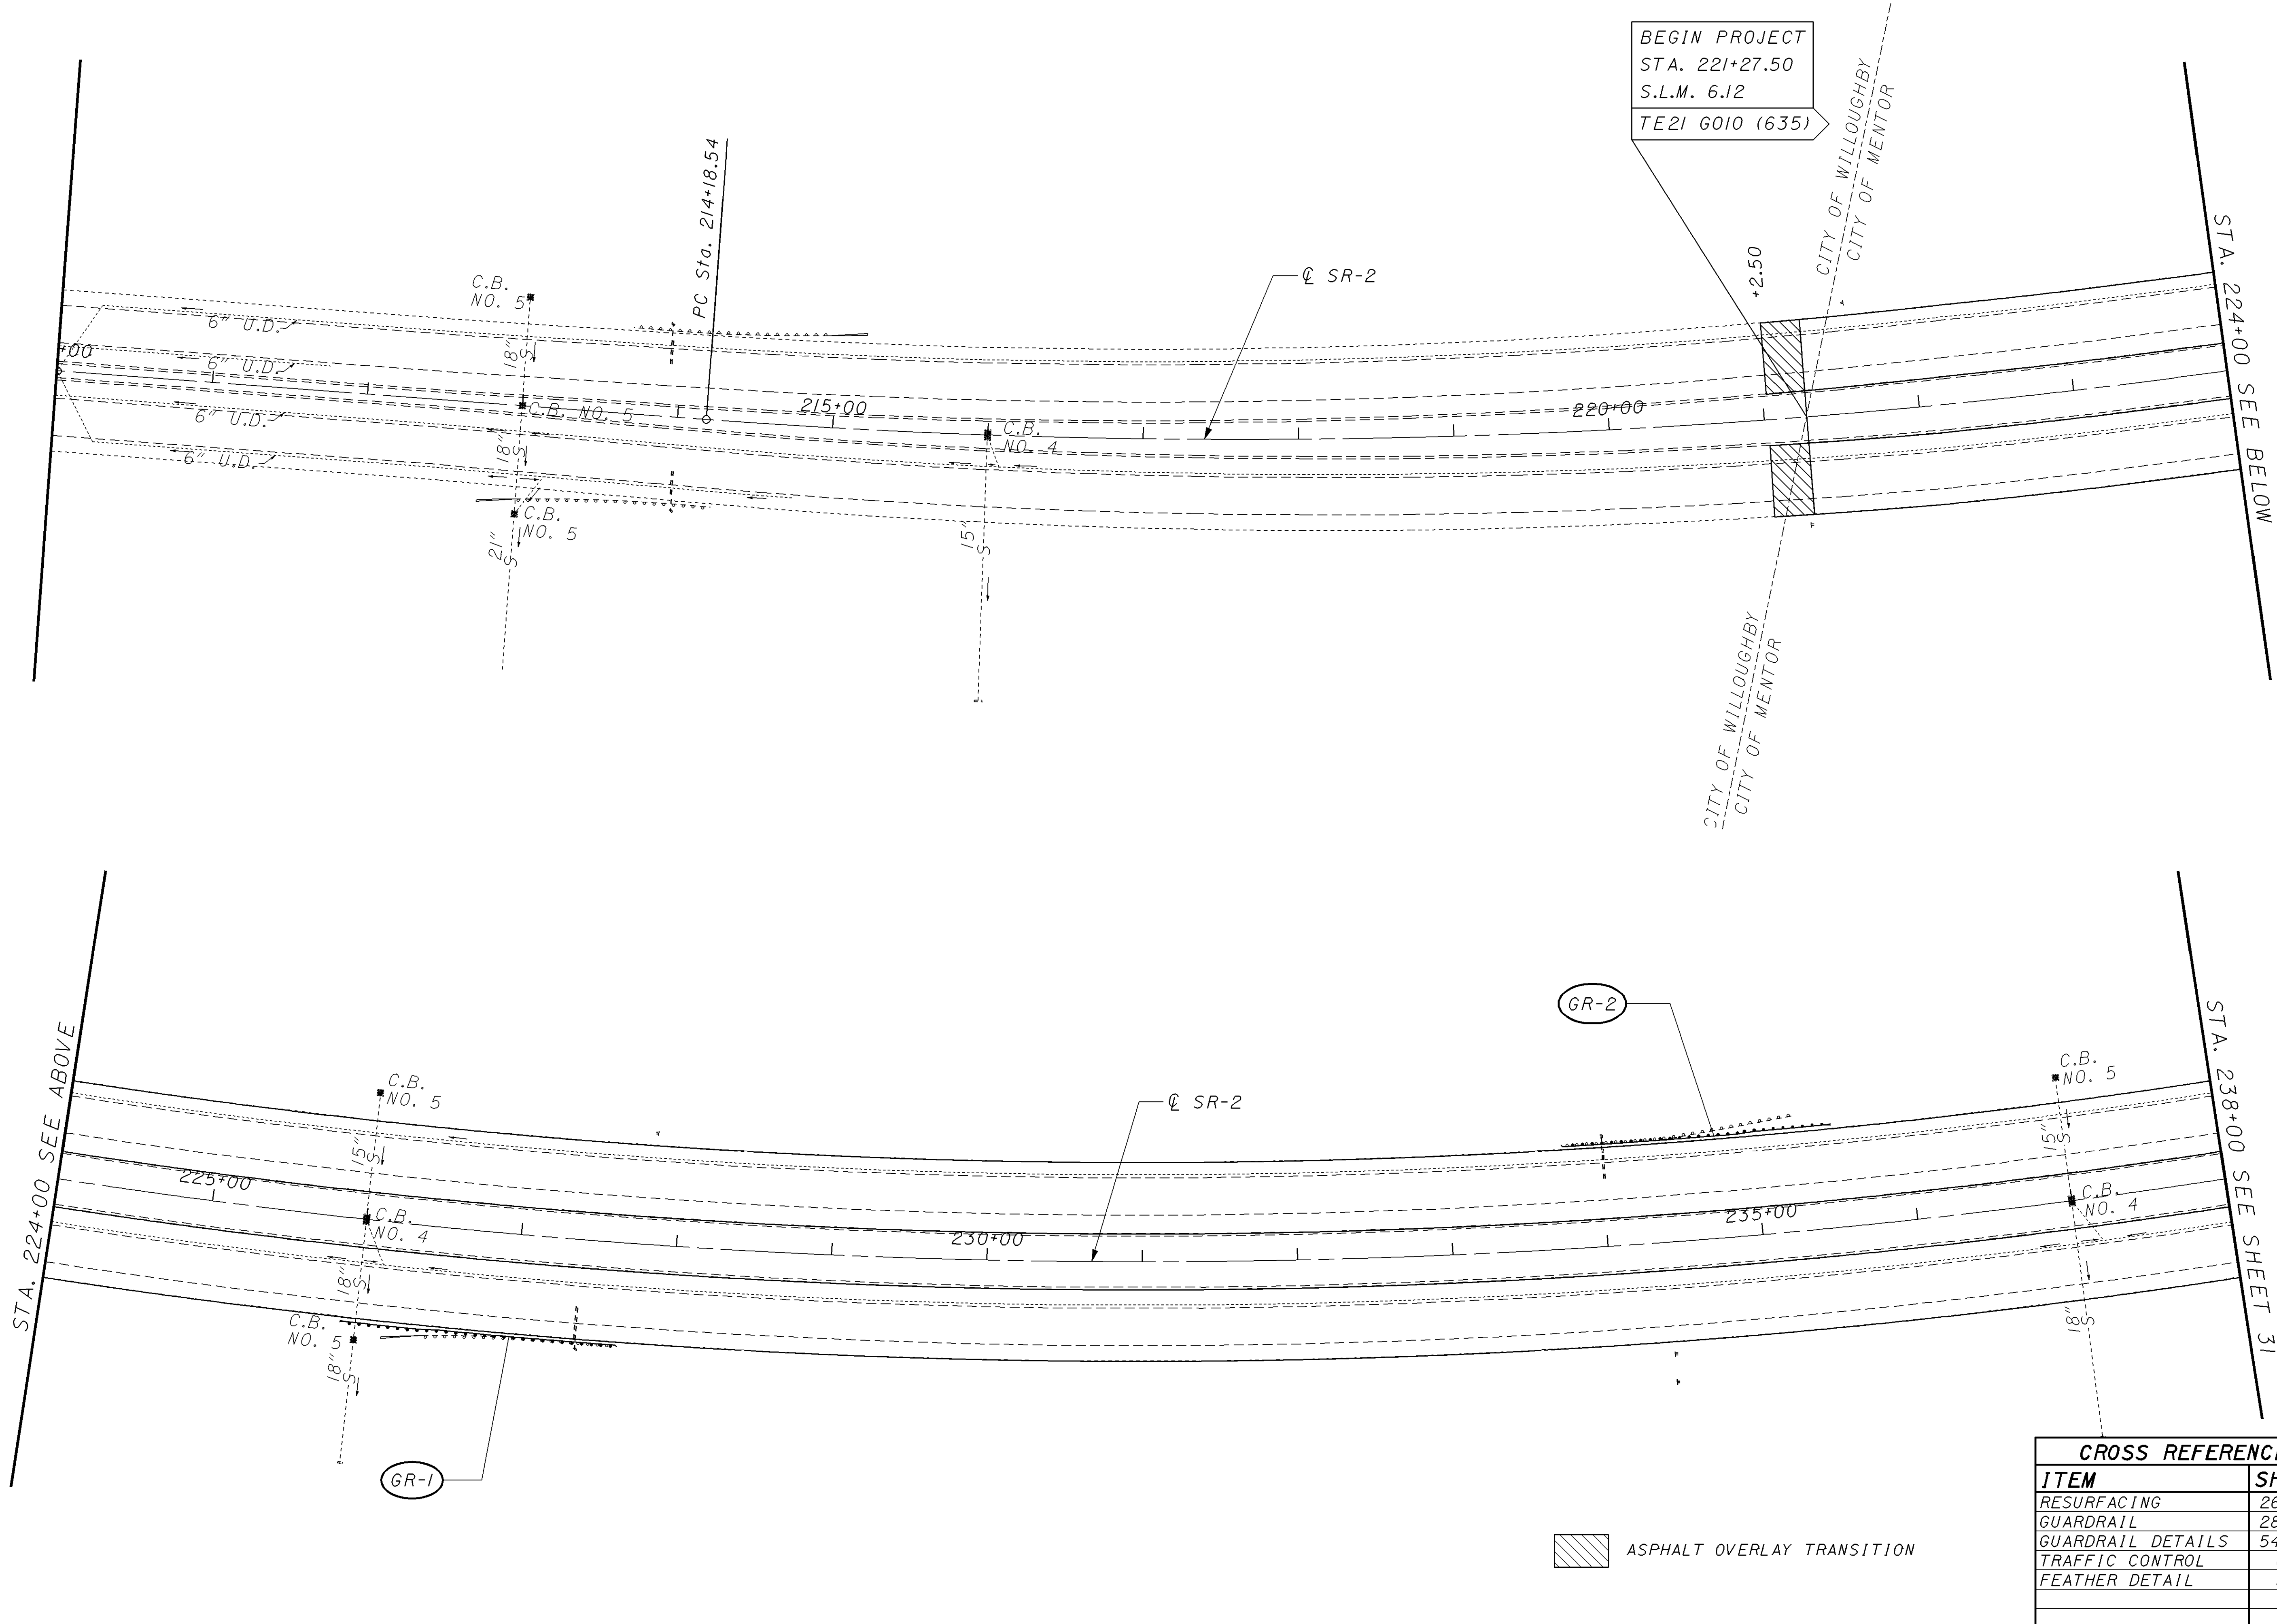

BEGIN PROJECT  
 STA. 221+27.50  
 S.L.M. 6.12  
 TE21 G010 (635)

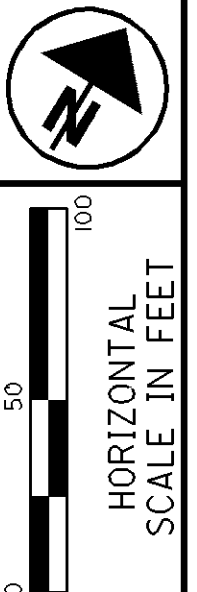

CALCULATED  
 G.J.N.  
 CHECKED  
 LDH

**PLAN SHEET - S.R. 2**  
**STA. 210+00 TO STA. 238+00**

**LAK-2-6.12**

30  
 85

STA. 224+00 SEE ABOVE

STA. 238+00 SEE SHEET 31

CITY OF WILLOUGHBY  
 CITY OF MENTOR

CITY OF WILLOUGHBY  
 CITY OF MENTOR

CROSS REFERENCE	
ITEM	SHEET
RESURFACING	26, 27
GUARDRAIL	28, 29
GUARDRAIL DETAILS	54-58
TRAFFIC CONTROL	67
FEATHER DETAIL	53

ASPHALT OVERLAY TRANSITION