


I:\PROJECTS\19530\19530\19530gpb.dgn 22-AUG-2001 10:06AM fkonopka



CROSS REFERENCE	
ITEM	SHEET
RESURFACING	26,27
GUARDRAIL	28,29
GUARDRAIL DETAILS	54-58
TRAFFIC CONTROL	68
FEATHER DETAIL	53

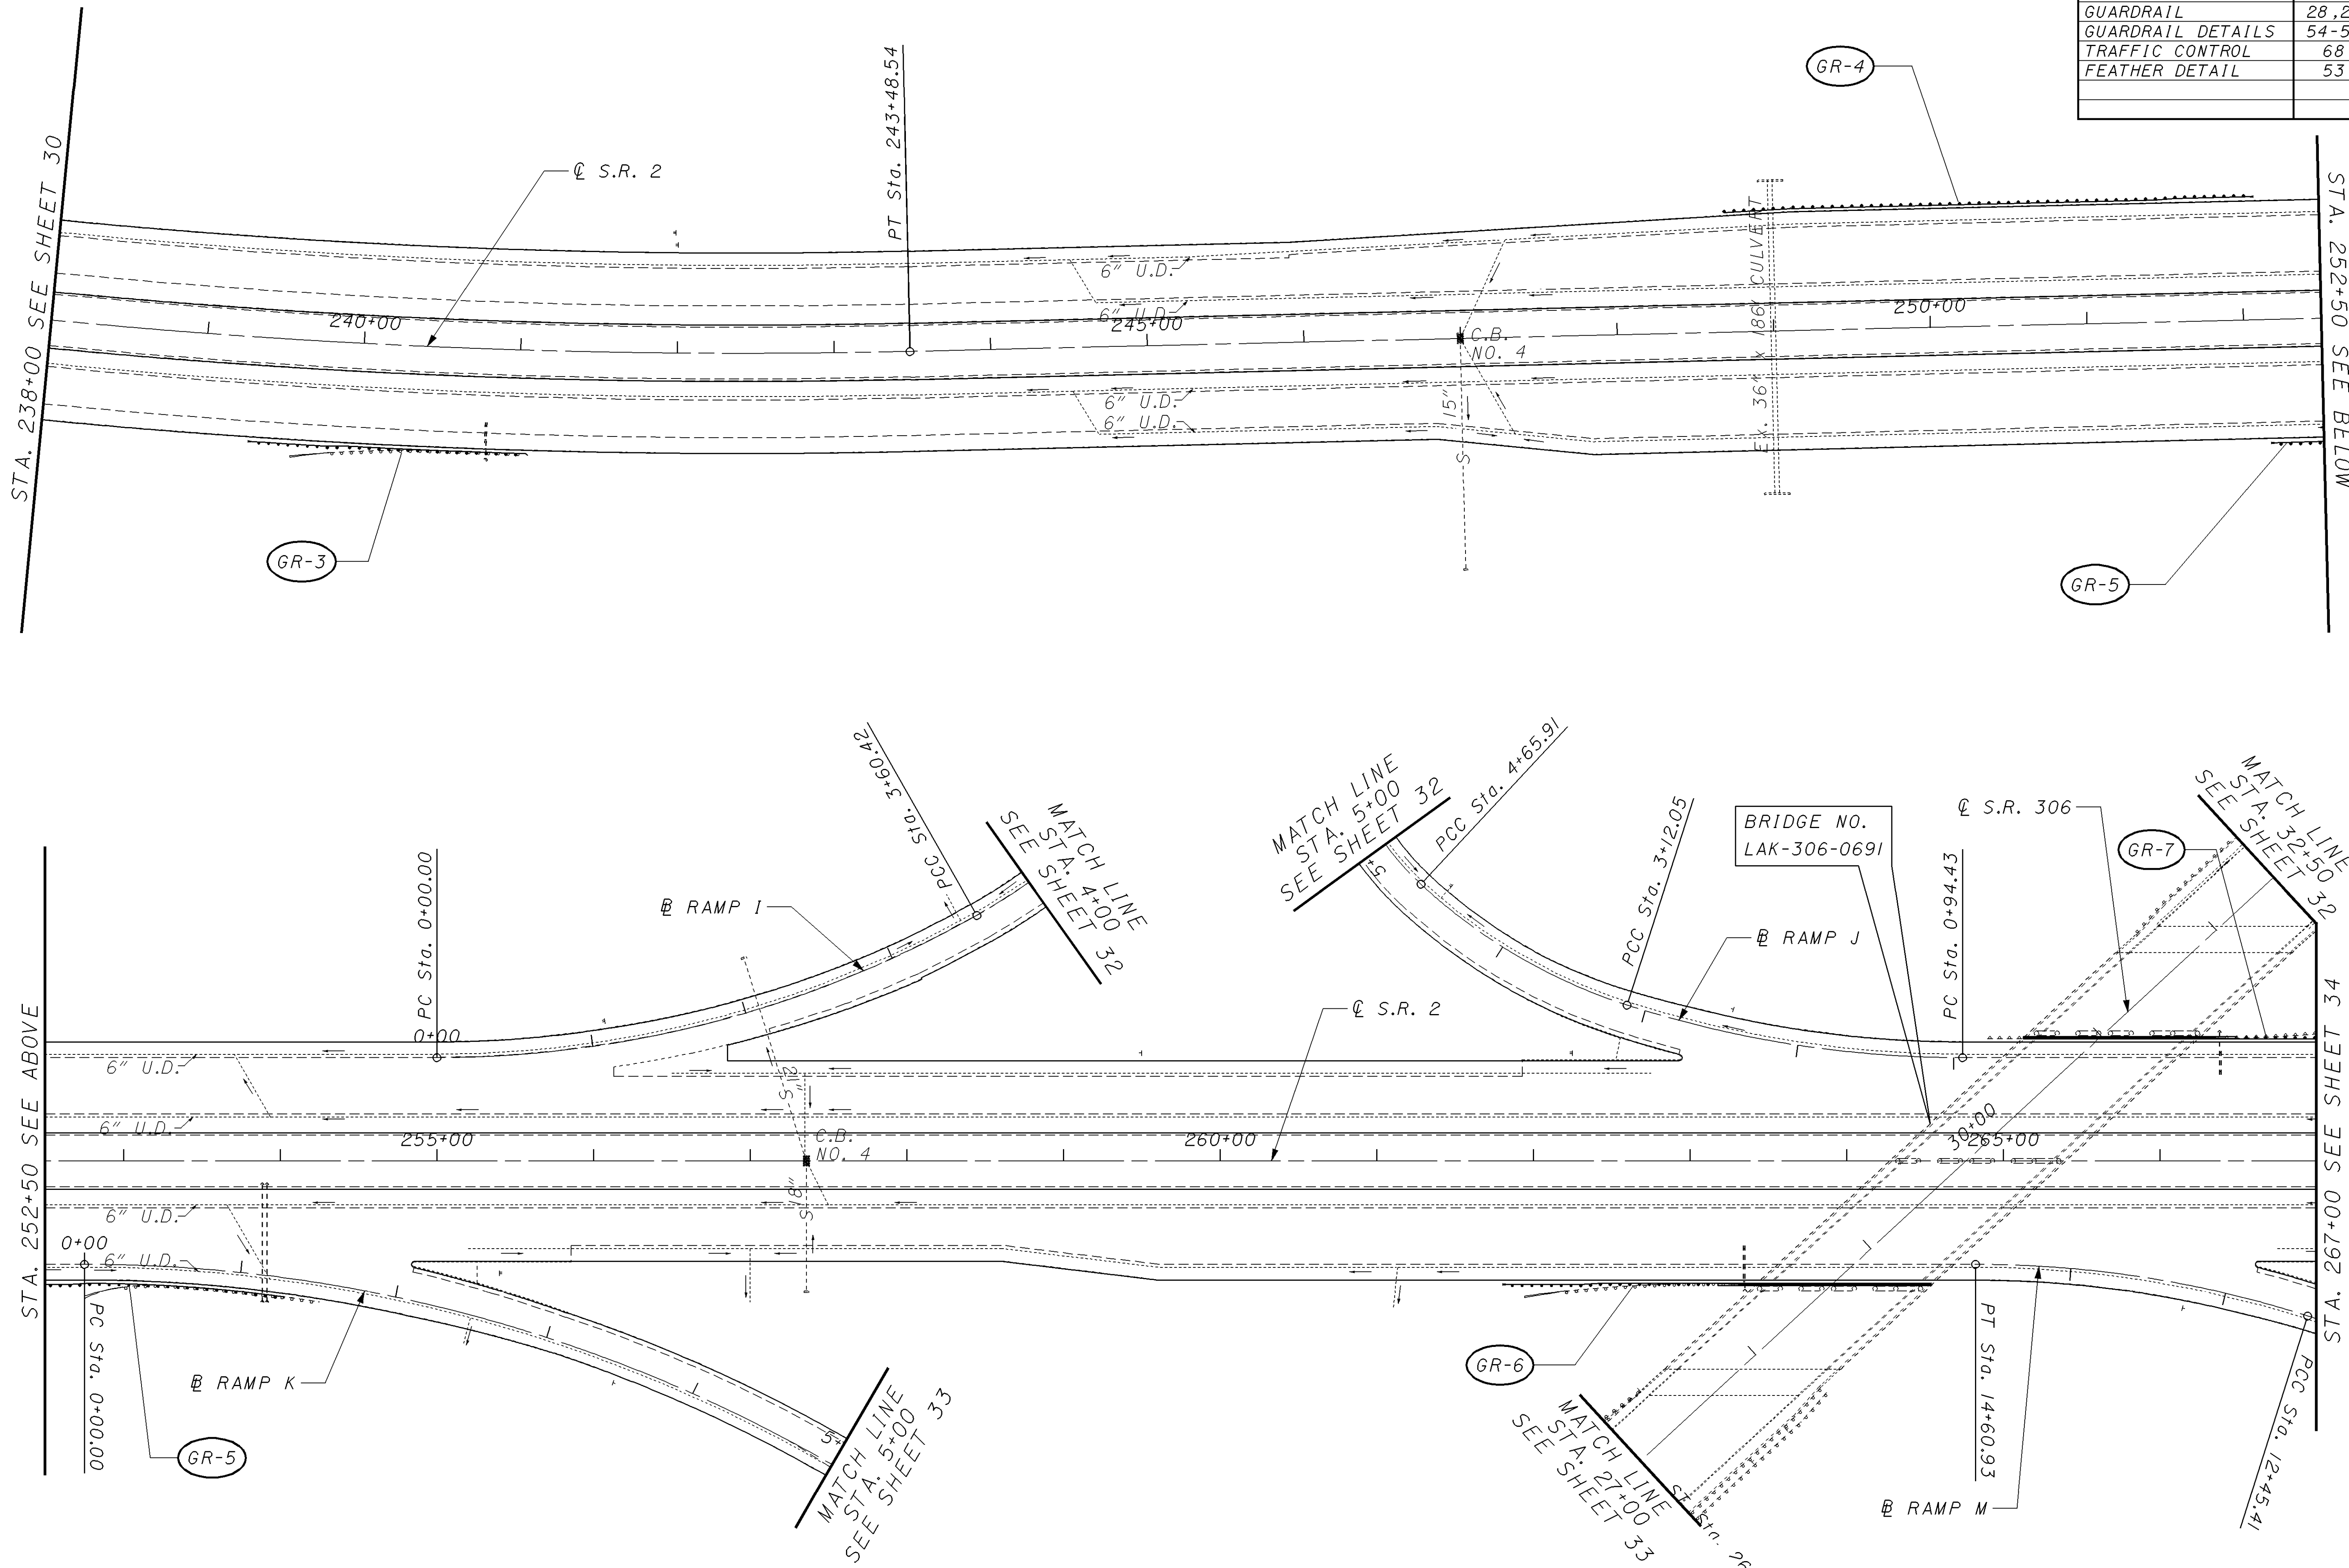

CALCULATED G-JN
 CHECKED LDH

PLAN SHEET - S.R. 2
STA. 238+00 TO STA. 267+00

LAK-2-6.12