


I:\PROJECTS\PI\19530\DGN\19530gpbl.dgn 22-AUG-2001 10:07AM fkonopka

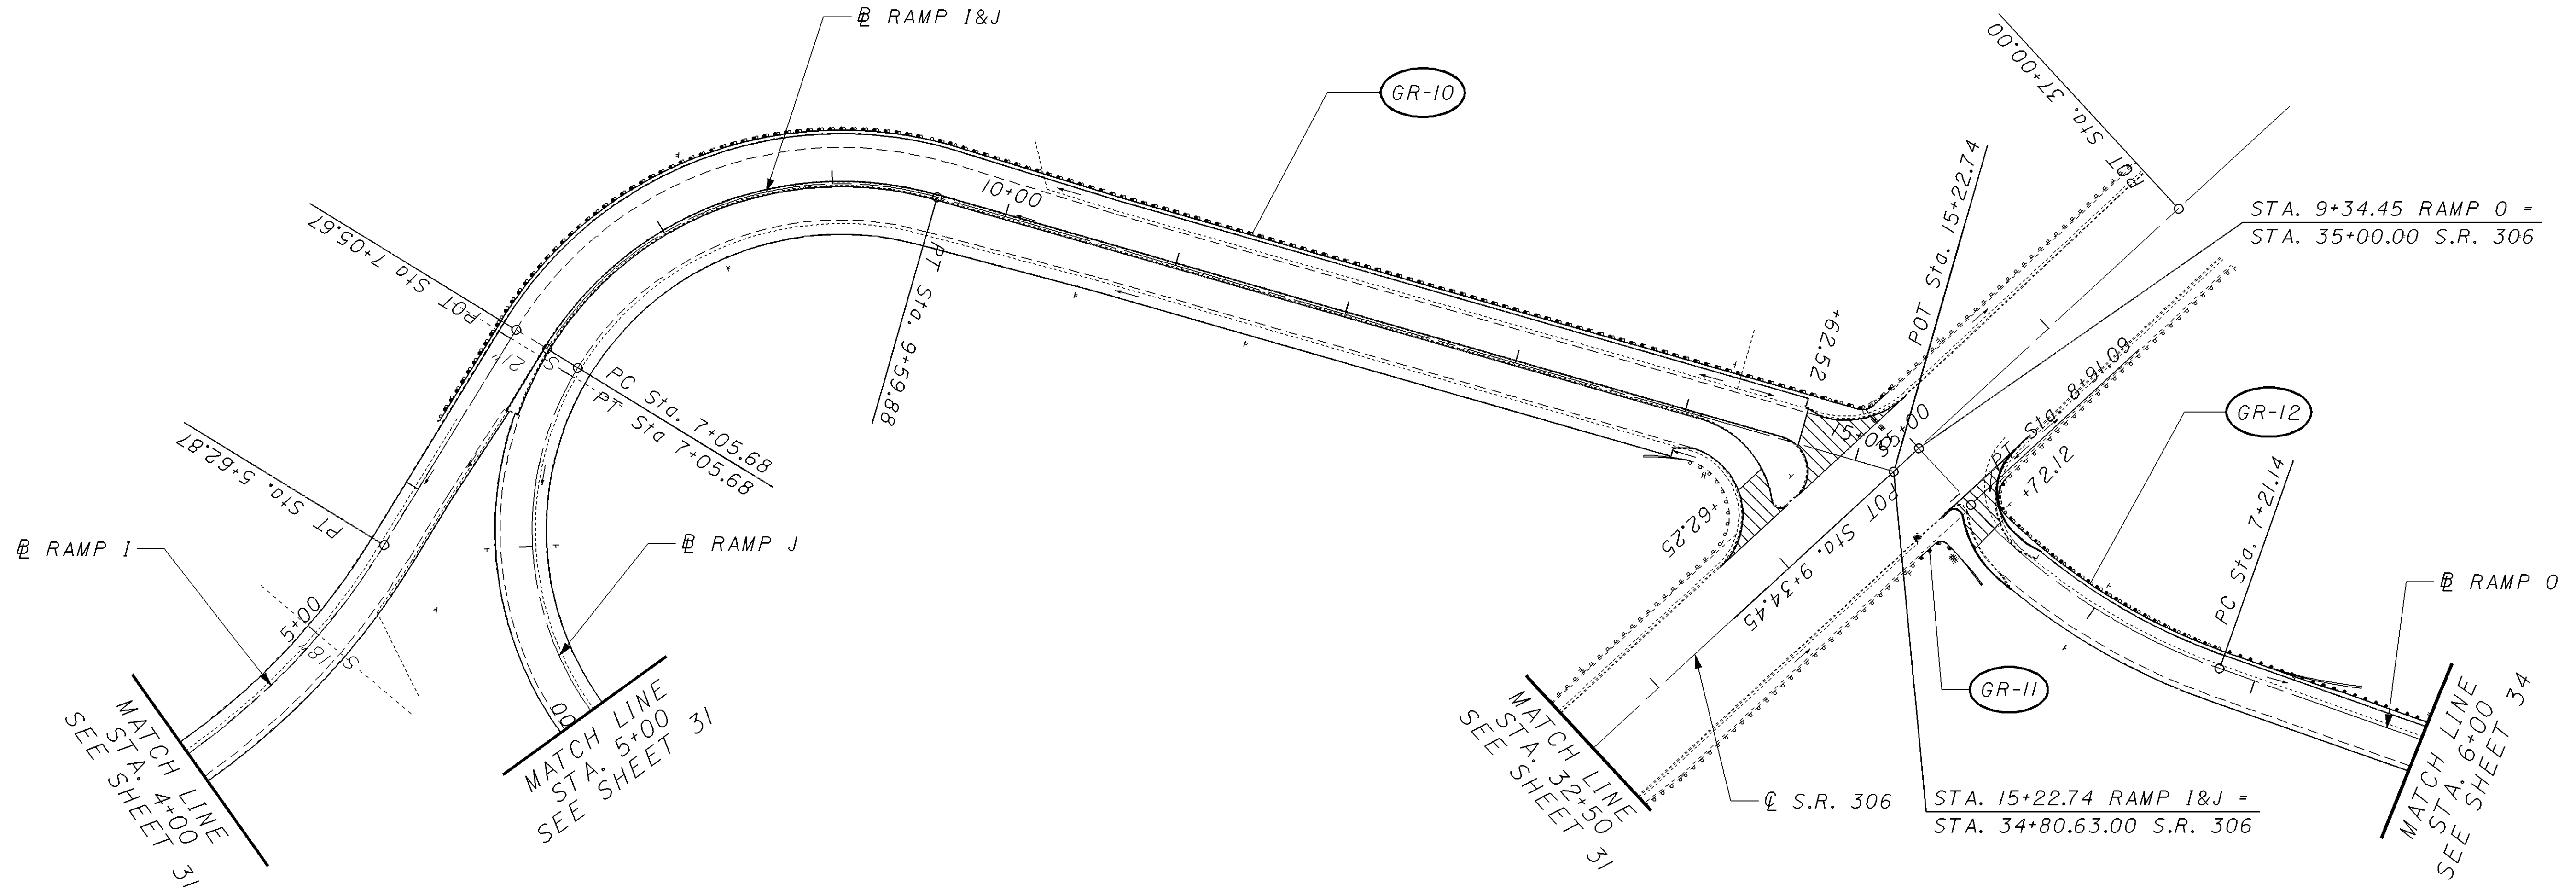

MATCH LINE
STA. 4+00
SEE SHEET 31

MATCH LINE
STA. 5+00
SEE SHEET 31

MATCH LINE
STA. 32+50
SEE SHEET 31

MATCH LINE
STA. 6+00
SEE SHEET 34

STA. 9+34.45 RAMP 0 =
STA. 35+00.00 S.R. 306

STA. 15+22.74 RAMP I&J =
STA. 34+80.63.00 S.R. 306

 ASPHALT OVERLAY TRANSITION

CROSS REFERENCE	
ITEM	SHEET
RESURFACING	26, 27
GUARDRAIL	28, 29
GUARDRAIL DETAILS	54-58
TRAFFIC CONTROL	69
FEATHER DETAIL	53

0 50 100
HORIZONTAL
SCALE IN FEET

CALCULATED
G.J.N.
CHECKED
LDH

**PLAN SHEET - S.R. 2
RAMPS I, J, I&J, O**

LAK-2-6.12