


I:\PROJECTS\PI\19530\DGN\19530gpb2.dgn 22-AUG-2001 10:07AM fkonopka

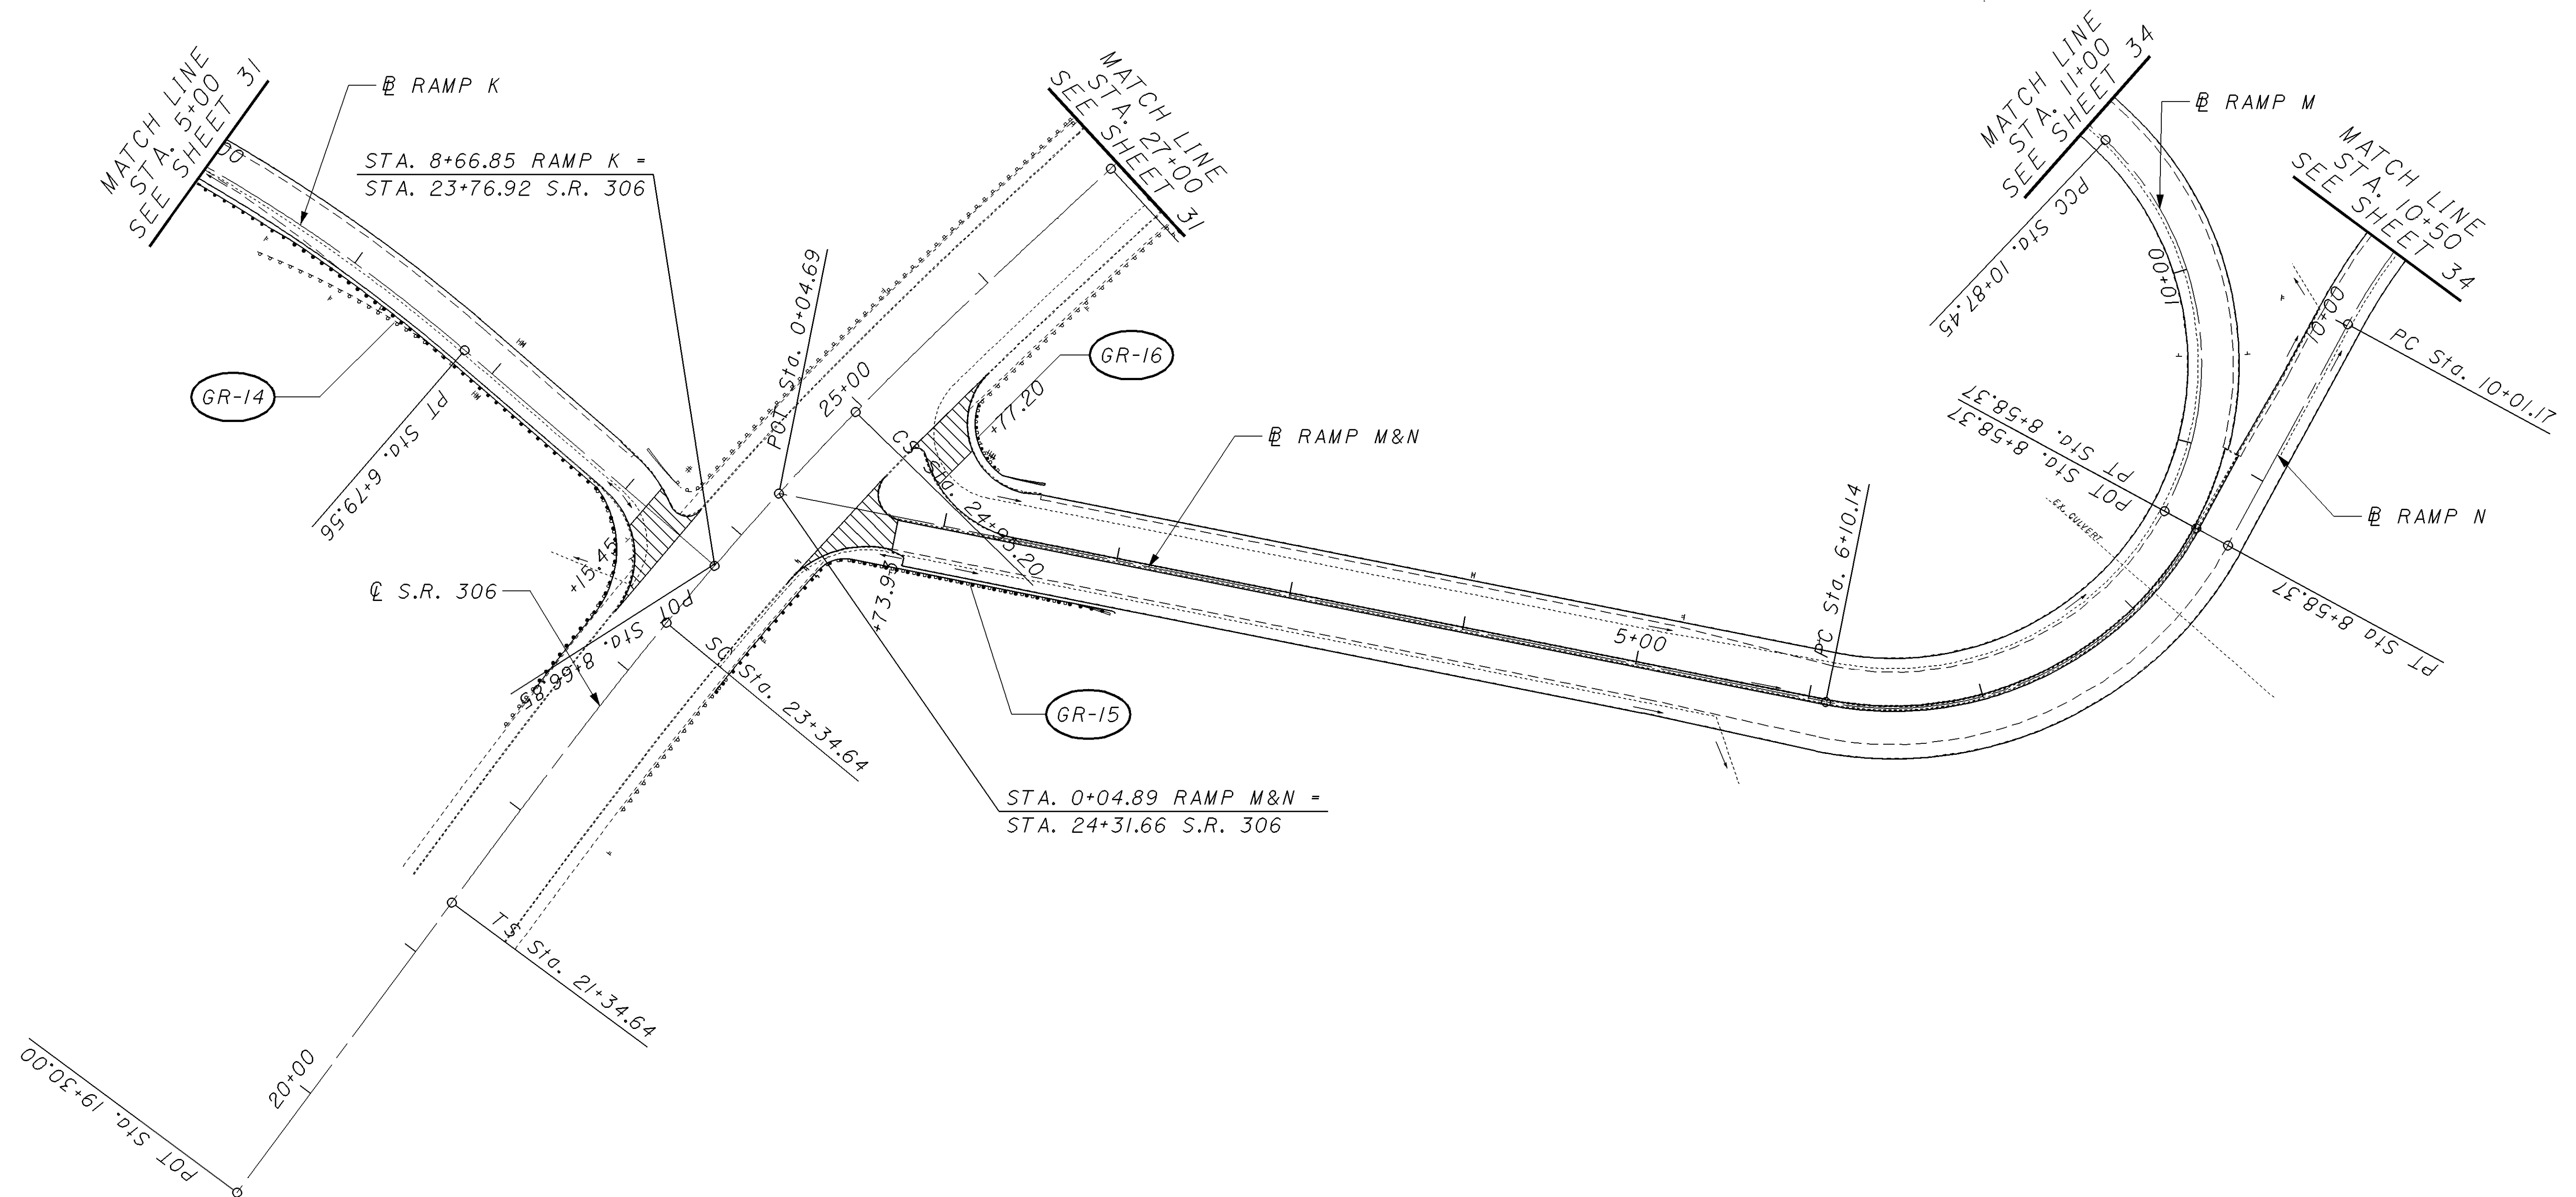




 HORIZONTAL SCALE IN FEET
 CALCULATED G.JN
 CHECKED LDH

**PLAN SHEET - S.R. 2
RAMPS K, M&N, M, N**

LAK-2-6.12

CROSS REFERENCE	
ITEM	SHEET
RESURFACING	26, 27
GUARDRAIL	28, 29
GUARDRAIL DETAILS	54-58
TRAFFIC CONTROL	70
FEATHER DETAIL	53

 ASPHALT OVERLAY TRANSITION