


I:\PROJECTS\PI\19530\DGN\19530gpc.dgn 22-AUG-2001 10:07AM fkonopka

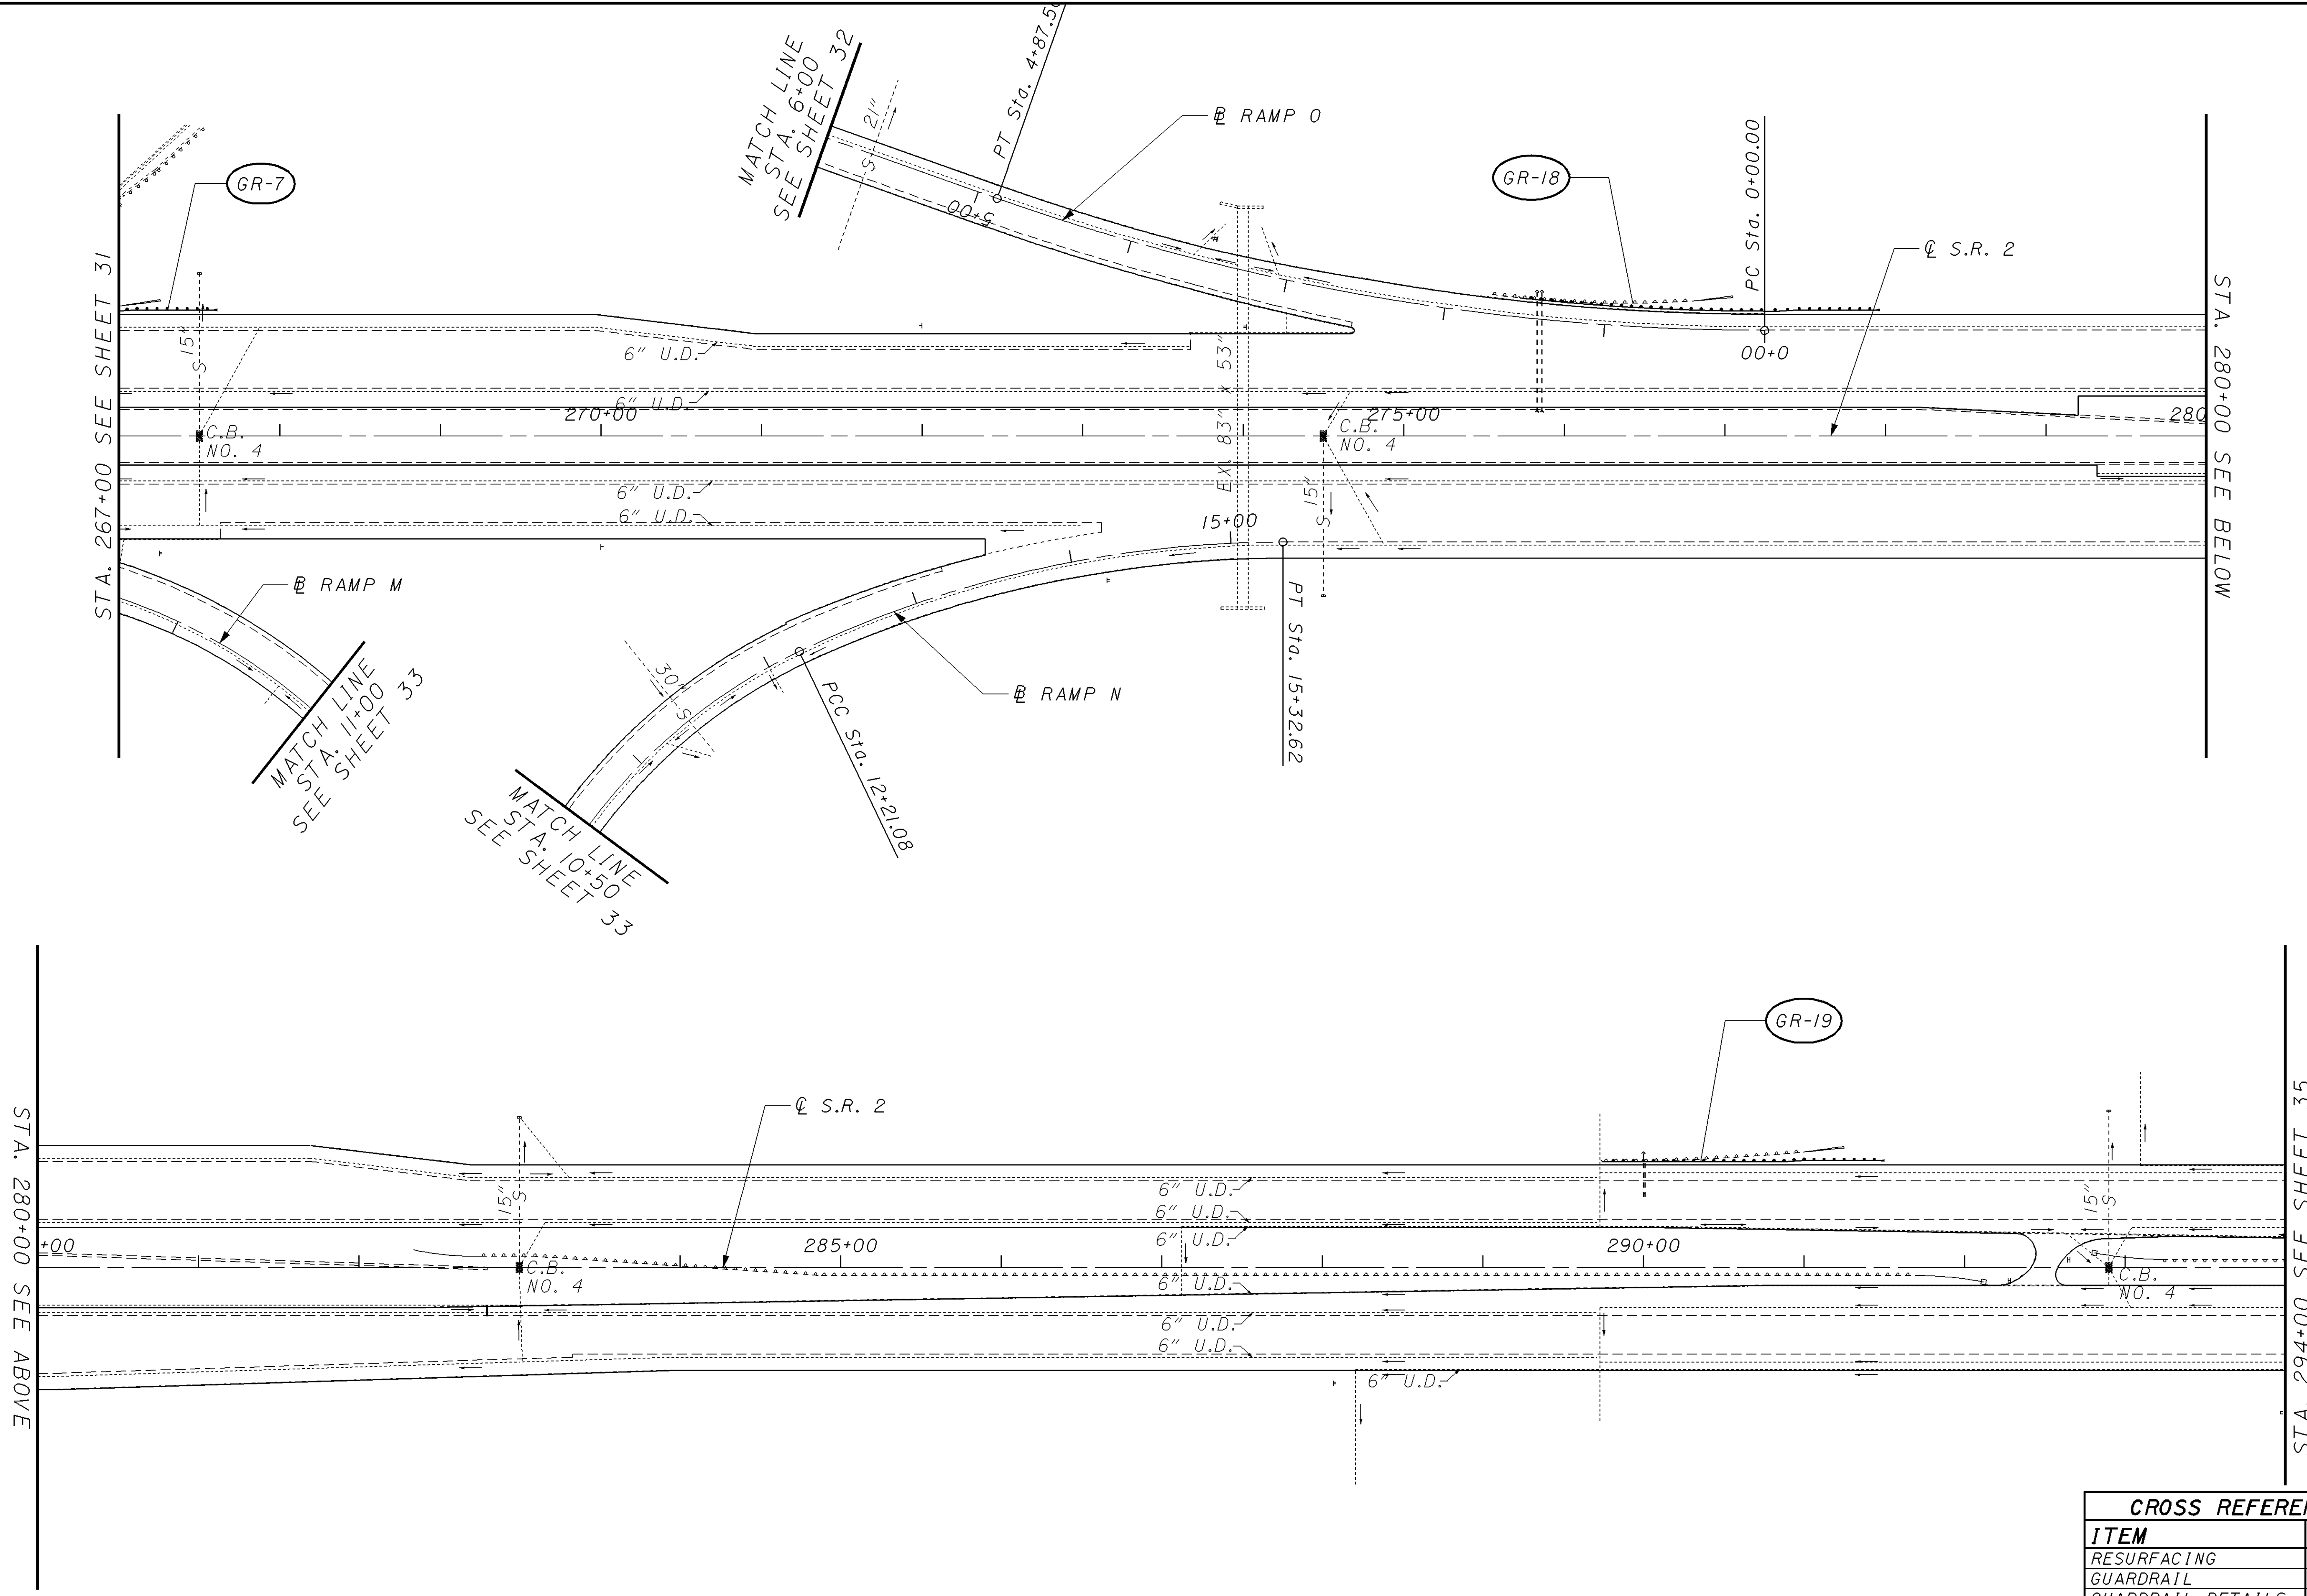

STA. 280+00 SEE ABOVE

STA. 267+00 SEE SHEET 31

STA. 280+00 SEE BELOW

STA. 294+00 SEE SHEET 35

CROSS REFERENCE	
ITEM	SHEET
RESURFACING	26, 27
GUARDRAIL	28, 29
GUARDRAIL DETAILS	54-58
TRAFFIC CONTROL	71
FEATHER DETAIL	53

LAK--6.12

PLAN SHEET - S.R. 2
STA. 267+00 TO STA. 294+00

0 50 100
HORIZONTAL
SCALE IN FEET

CALCULATED: CJN
CHECKED: LDH

34
85