

I:\PROJECTS\PI\19530\DGN\19530gpd.dgn 22-AUG-2001 10:07AM fkonopka

STA. 294+00 SEE SHEET 34

STA. 308+00 SEE ABOVE

STA. 308+00 SEE BELOW

STA. 322+00 SEE SHEET 36

BRIDGE NO.
LAK-2-0760 L


BRIDGE NO.
LAK-2-0760 R

NEWELL CREEK

GR-22

GR-21

GR-23

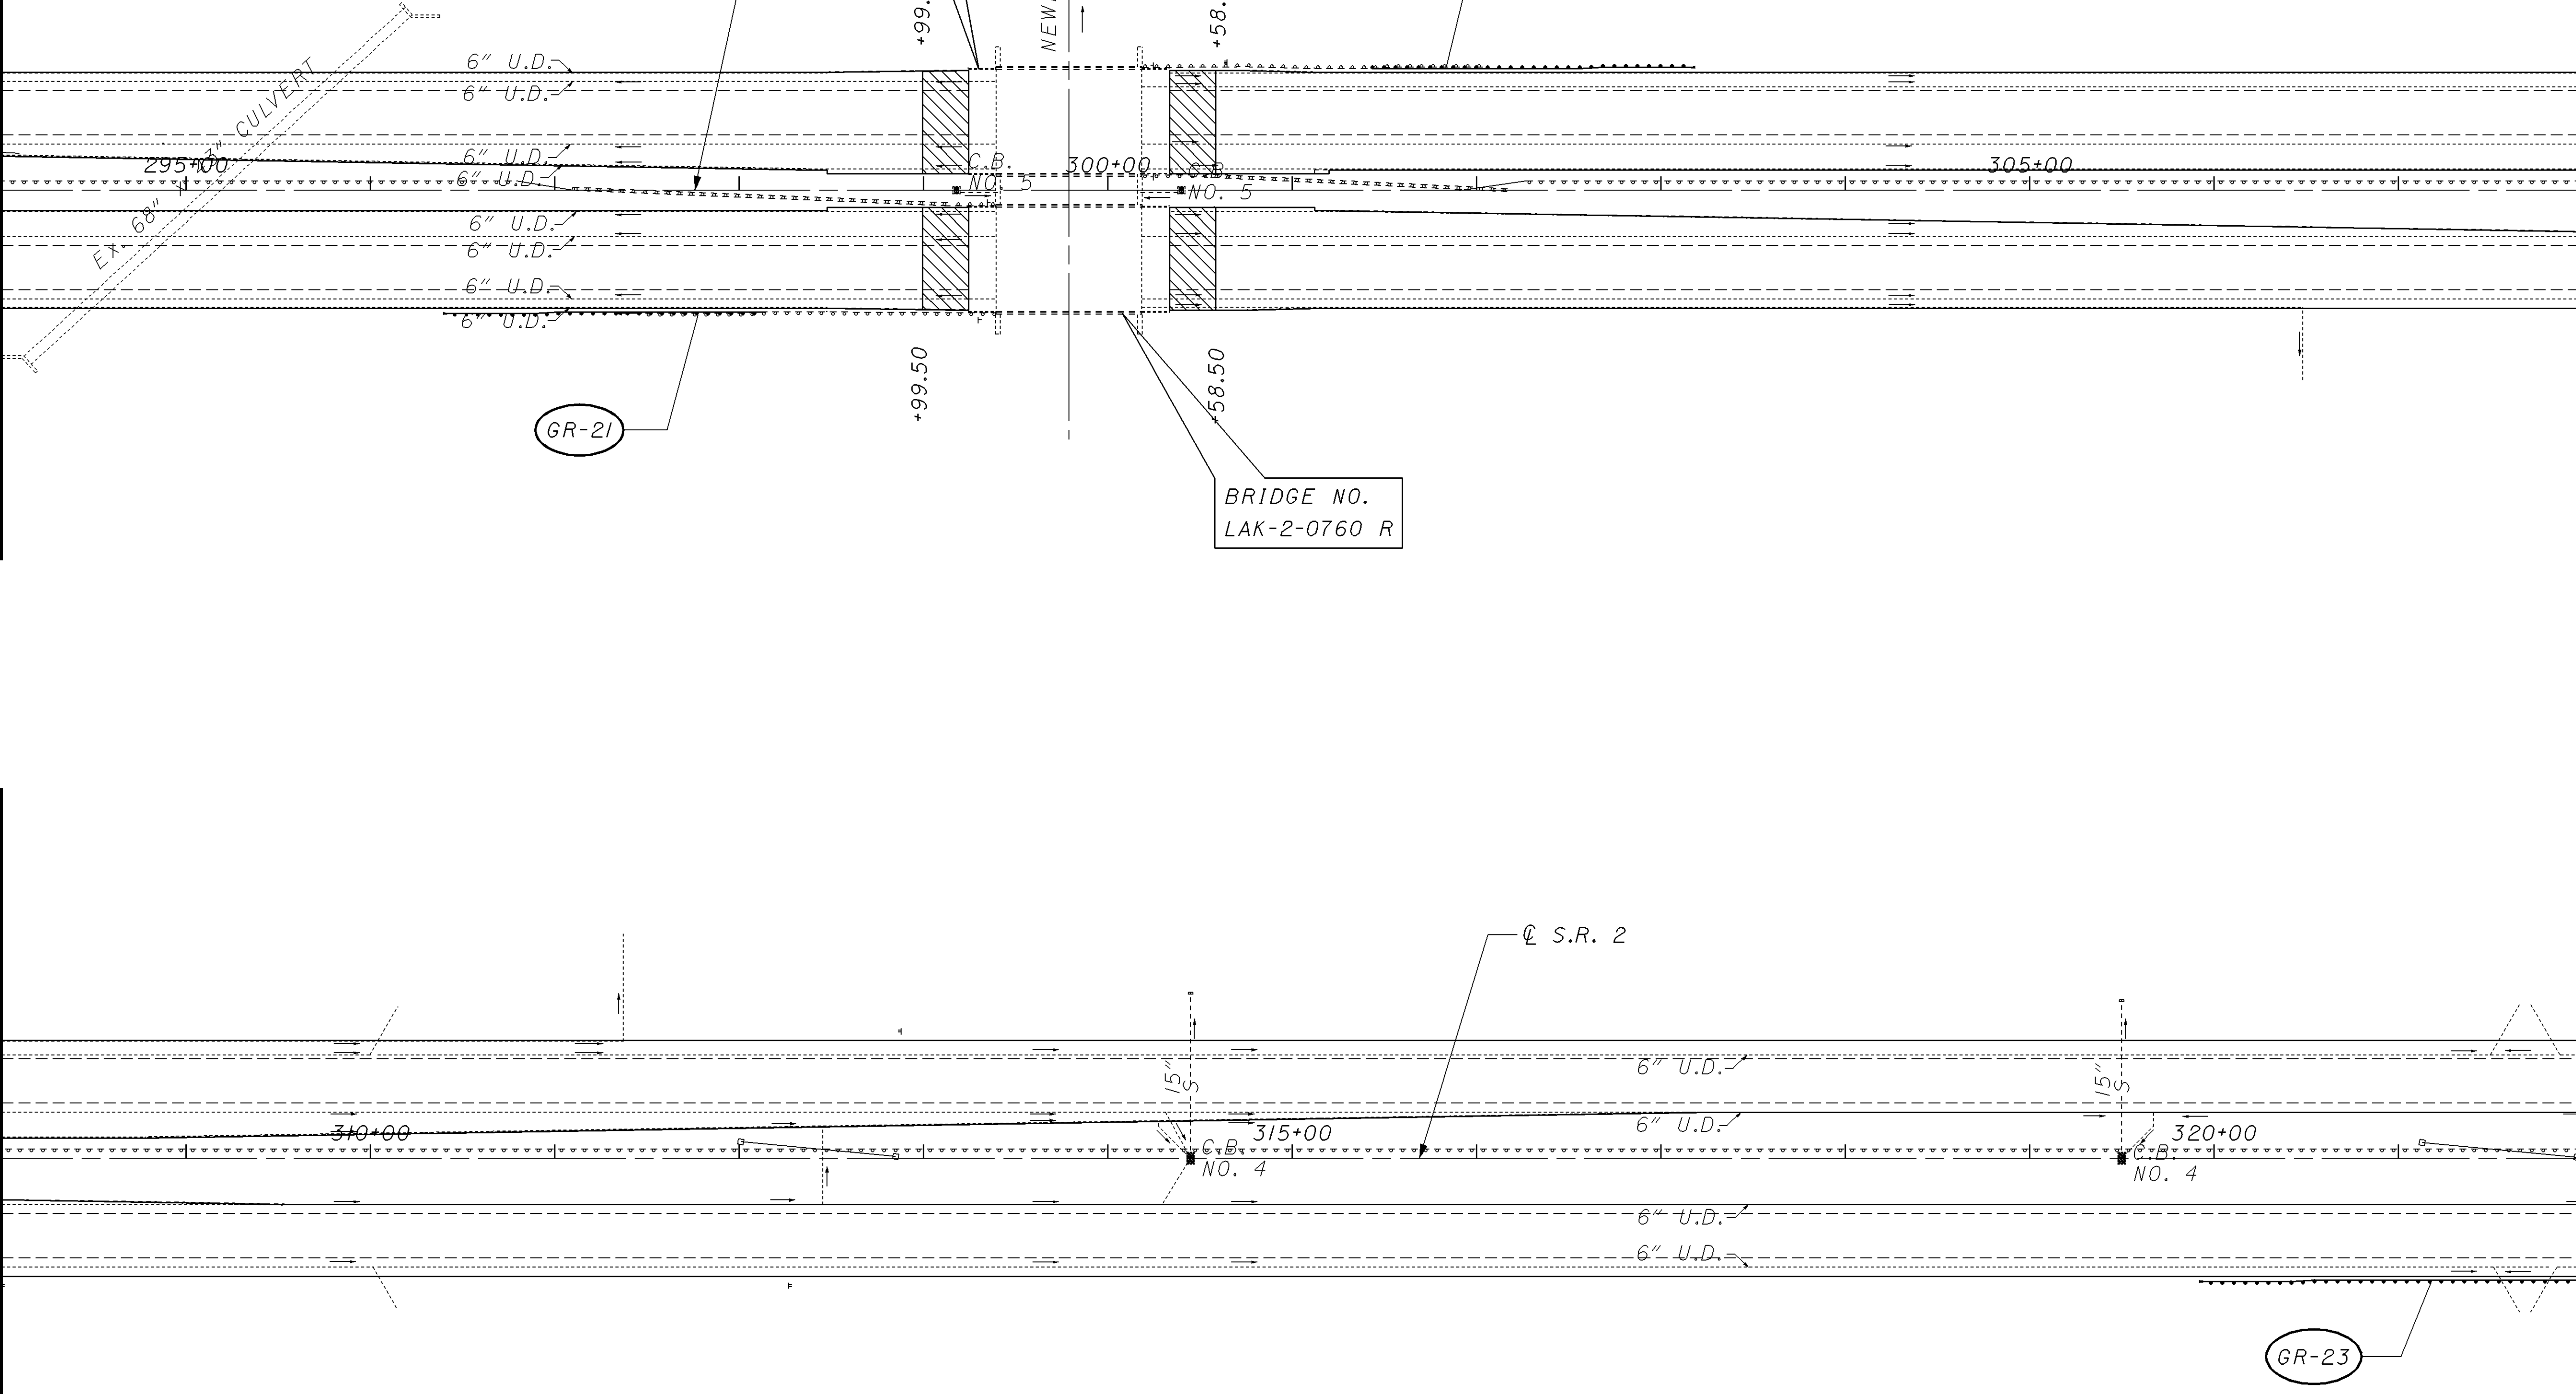

ASPHALT OVERLAY TRANSITION

CROSS REFERENCE	
ITEM	SHEET
RESURFACING	26, 27
GUARDRAIL	28, 29
GUARDRAIL DETAILS	54-58
TRAFFIC CONTROL	72
FEATHER DETAIL	53



0 50 100
HORIZONTAL
SCALE IN FEET

CALCULATED
G.J.N.
CHECKED
LDH

PLAN SHEET - S.R. 2
STA. 294+00 TO STA. 322+00

LAK-2-6.12

35
85