


I:\PROJECTS\19530\19530.dgn 22-AUG-2001 10:42AM fkonopka

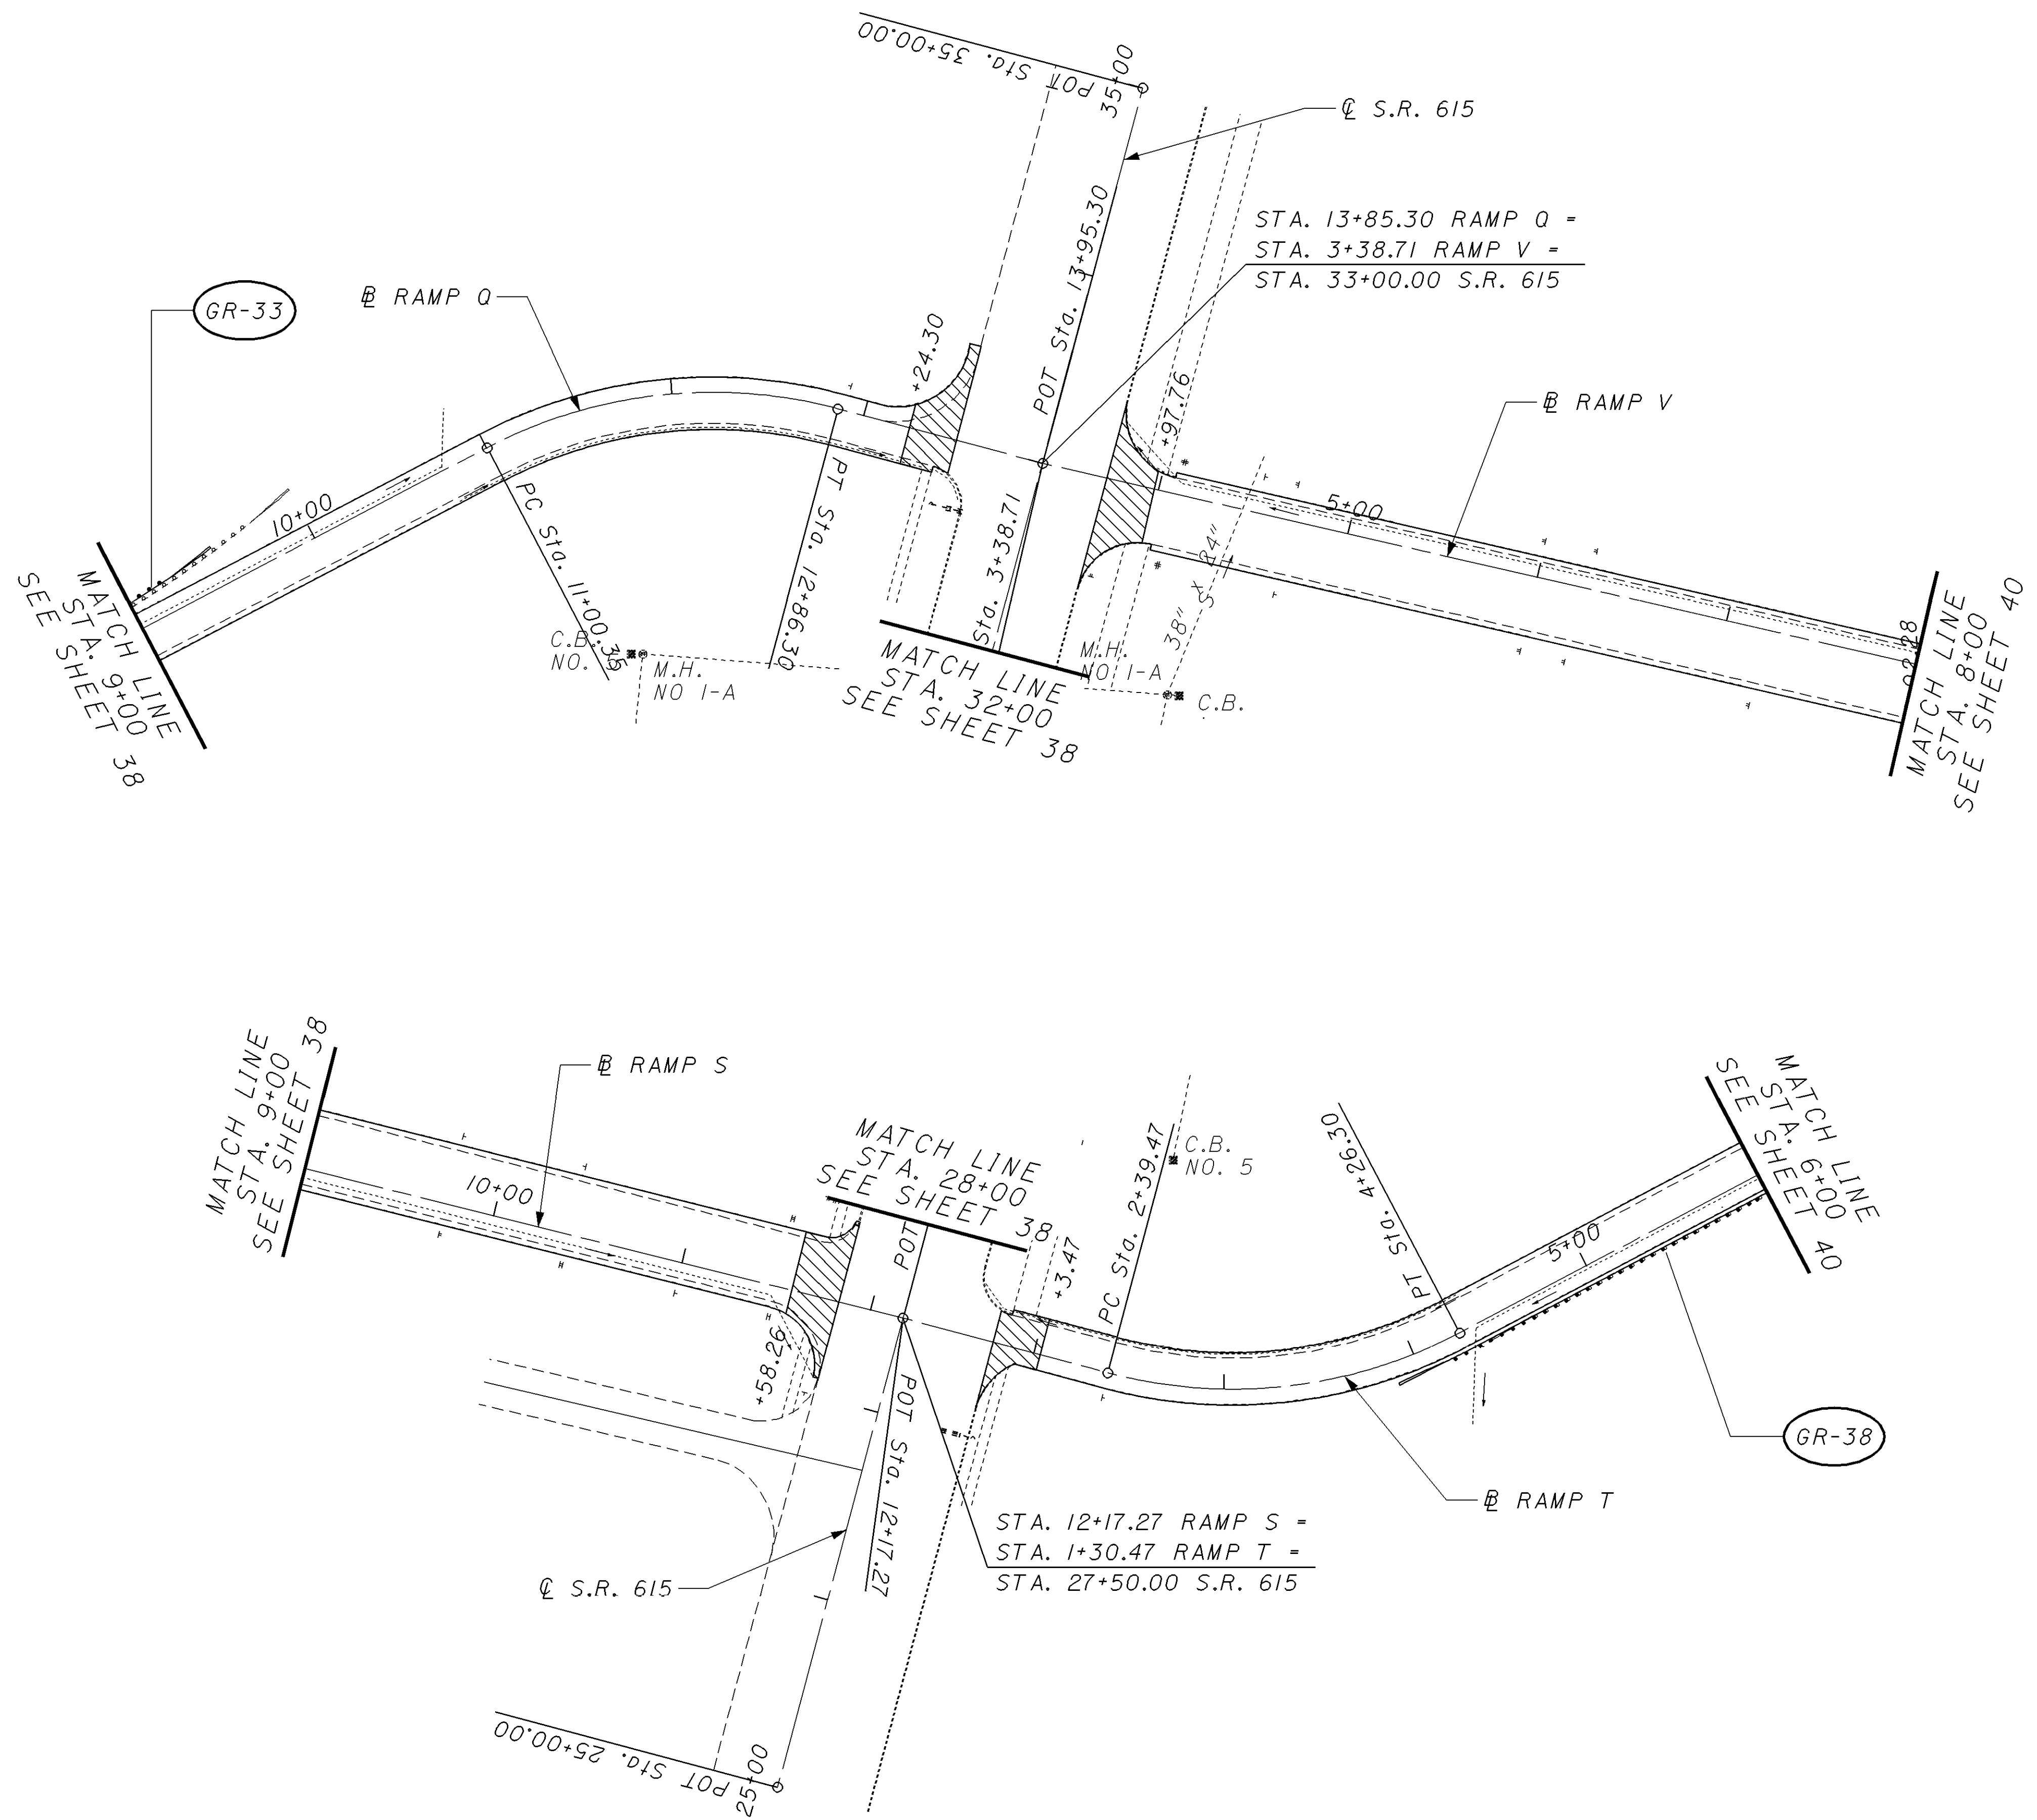

STA. 13+85.30 RAMP Q =
 STA. 3+38.71 RAMP V =
 STA. 33+00.00 S.R. 615

STA. 12+17.27 RAMP S =
 STA. 1+30.47 RAMP T =
 STA. 27+50.00 S.R. 615

ASPHALT OVERLAY TRANSITION

CROSS REFERENCE	
ITEM	SHEET
RESURFACING	26, 27
GUARDRAIL	28, 29
GUARDRAIL DETAILS	54-58
TRAFFIC CONTROL	76
FEATHER DETAIL	53

LAK-2-6.12

PLAN SHEET - S.R. 2
RAMPS Q, V, S, T

CALCULATED GJN
 CHECKED LDH

0 50 100
 HORIZONTAL SCALE IN FEET

39
 85