


I:\PROJECTS\19530\19530\19530.dgn 22-AUG-2001 10:42AM fkonopka

STA. 434+00 SEE SHEET 40

STA. 448+00 SEE ABOVE

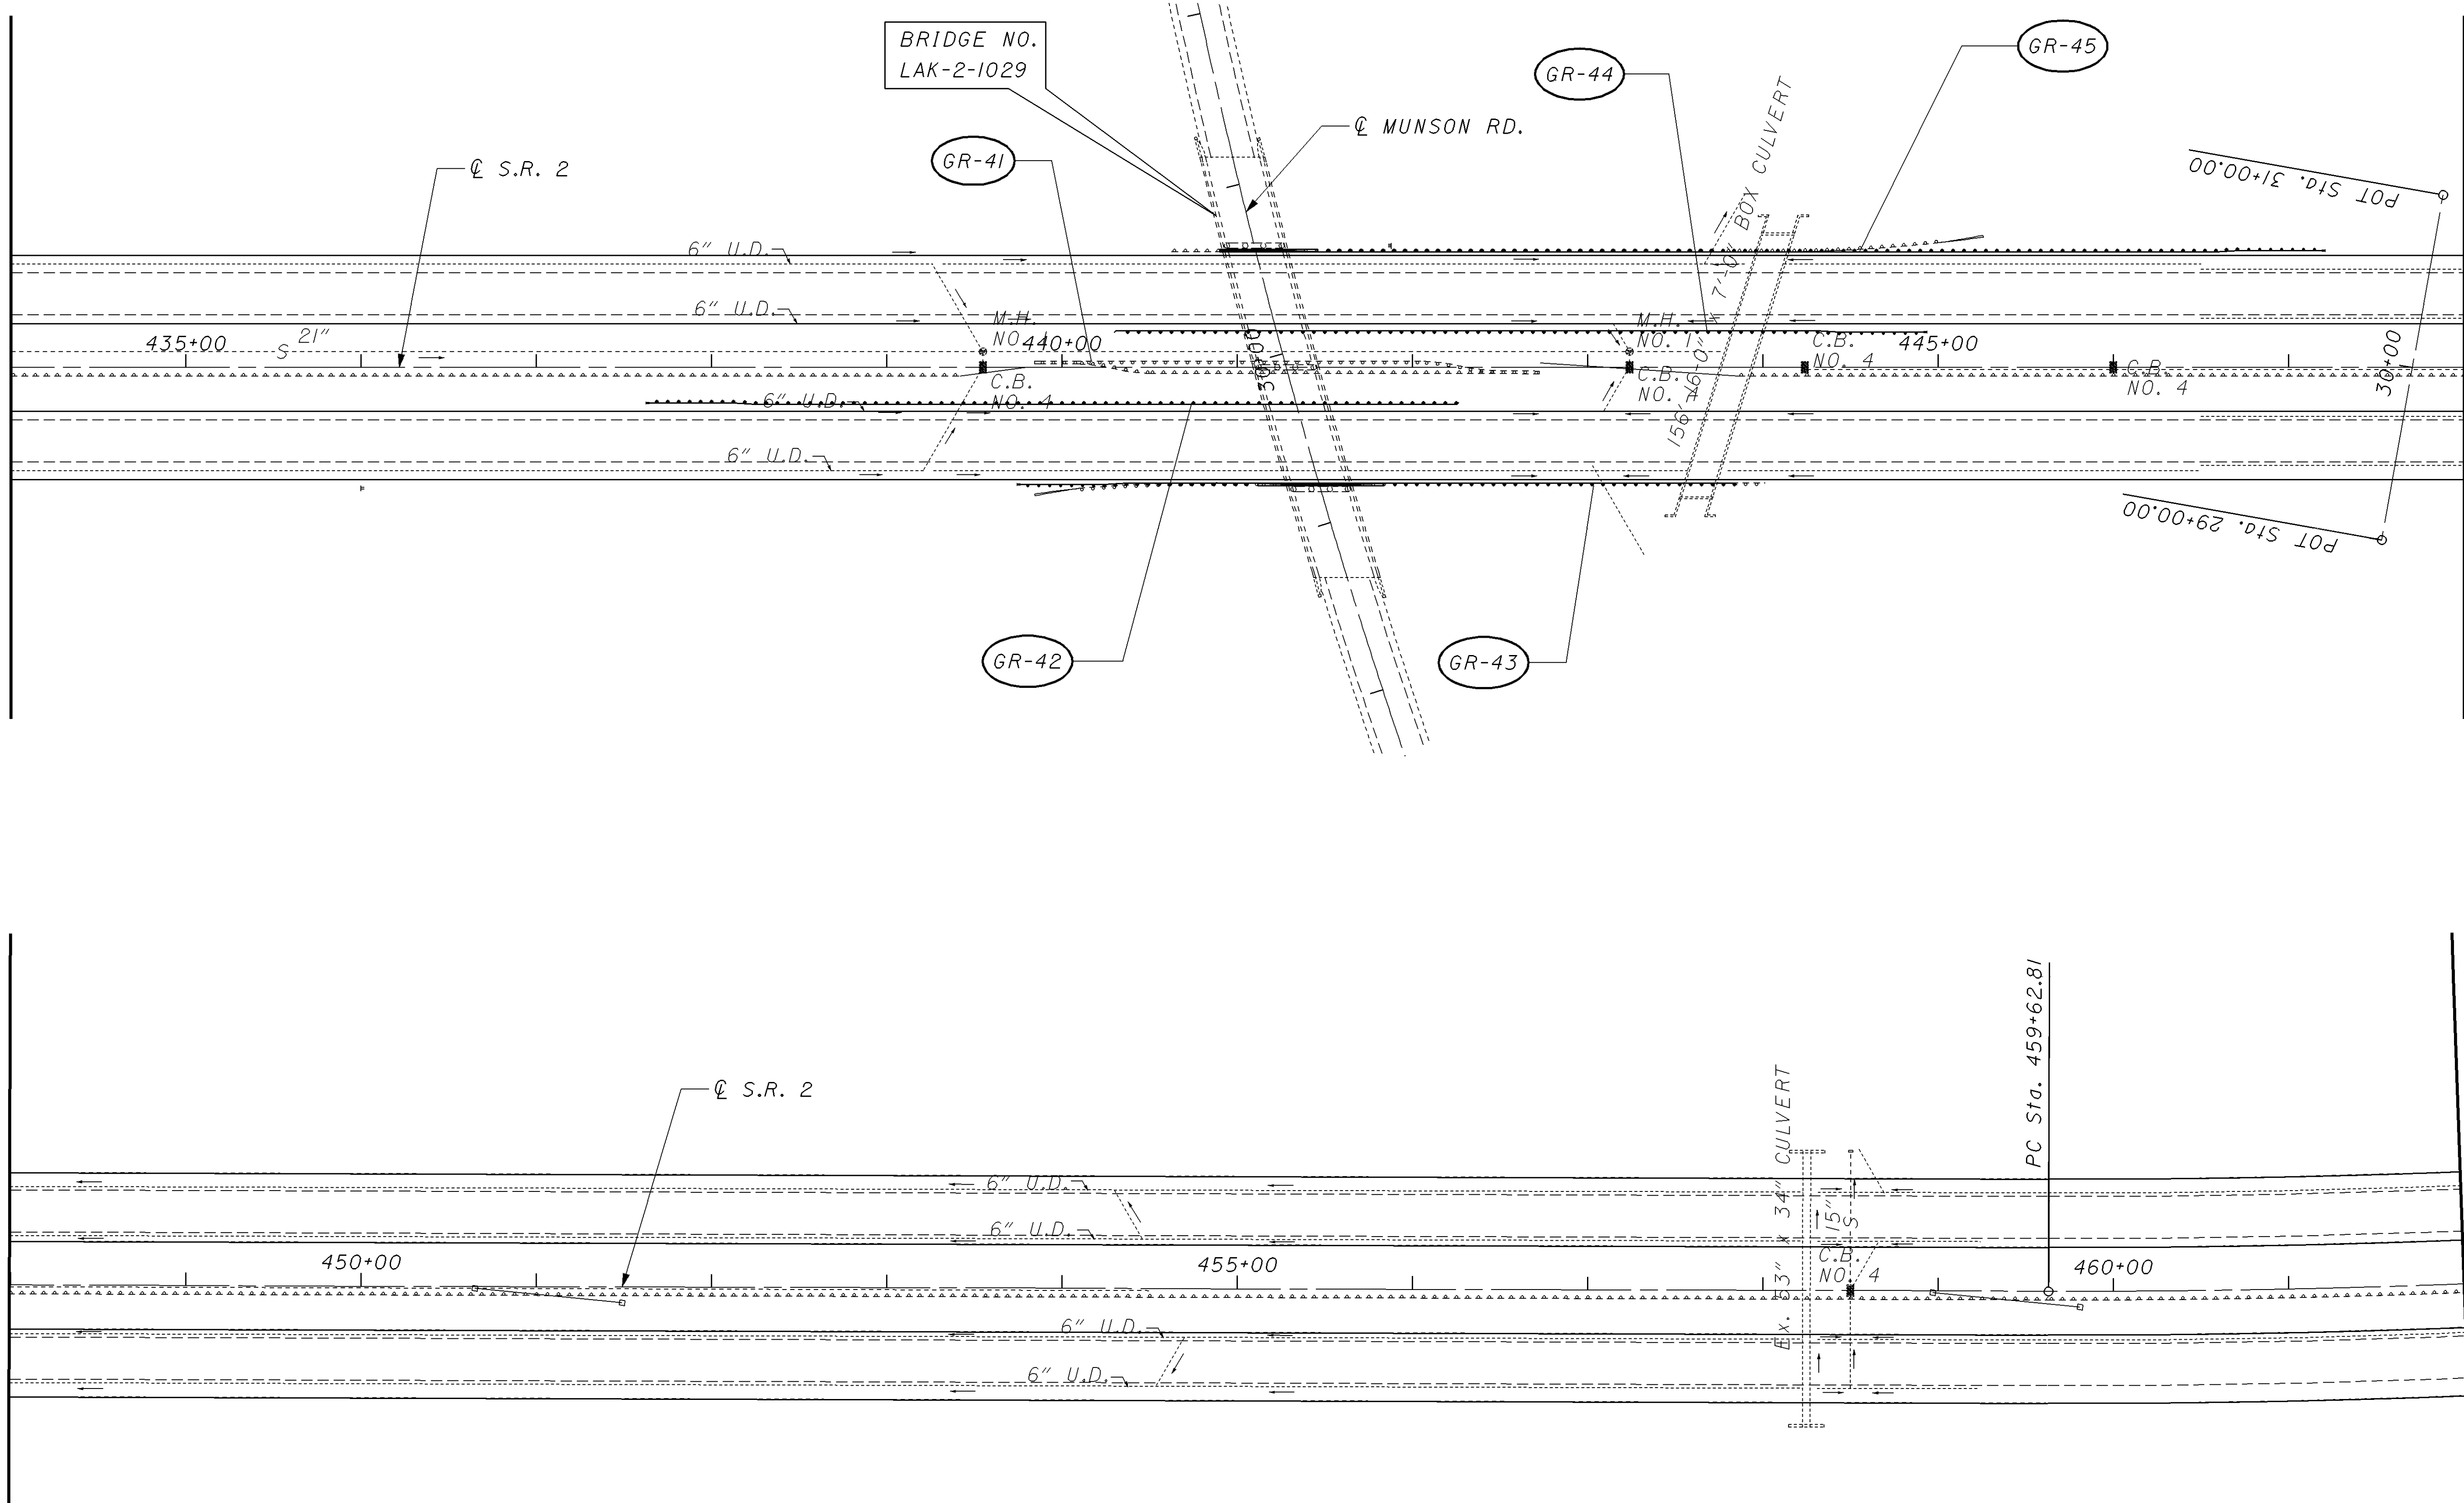

STA. 448+00 SEE BELOW

STA. 462+00 SEE SHEET 42

CROSS REFERENCE	
ITEM	SHEET
RESURFACING	26, 27
GUARDRAIL	28, 29
GUARDRAIL DETAILS	54-58
TRAFFIC CONTROL	78
FEATHER DETAIL	53

LAK-2-6.12

41
85

PLAN SHEET - S.R. 2

STA. 434+00 TO STA. 462+00

0 50 100
HORIZONTAL
SCALE IN FEET

CALCULATED G.J.N.
CHECKED LDH