


I:\PROJECTS\PI\19530\DGN\19530gp1.dgn 22-AUG-2001 10:42AM fkonopka

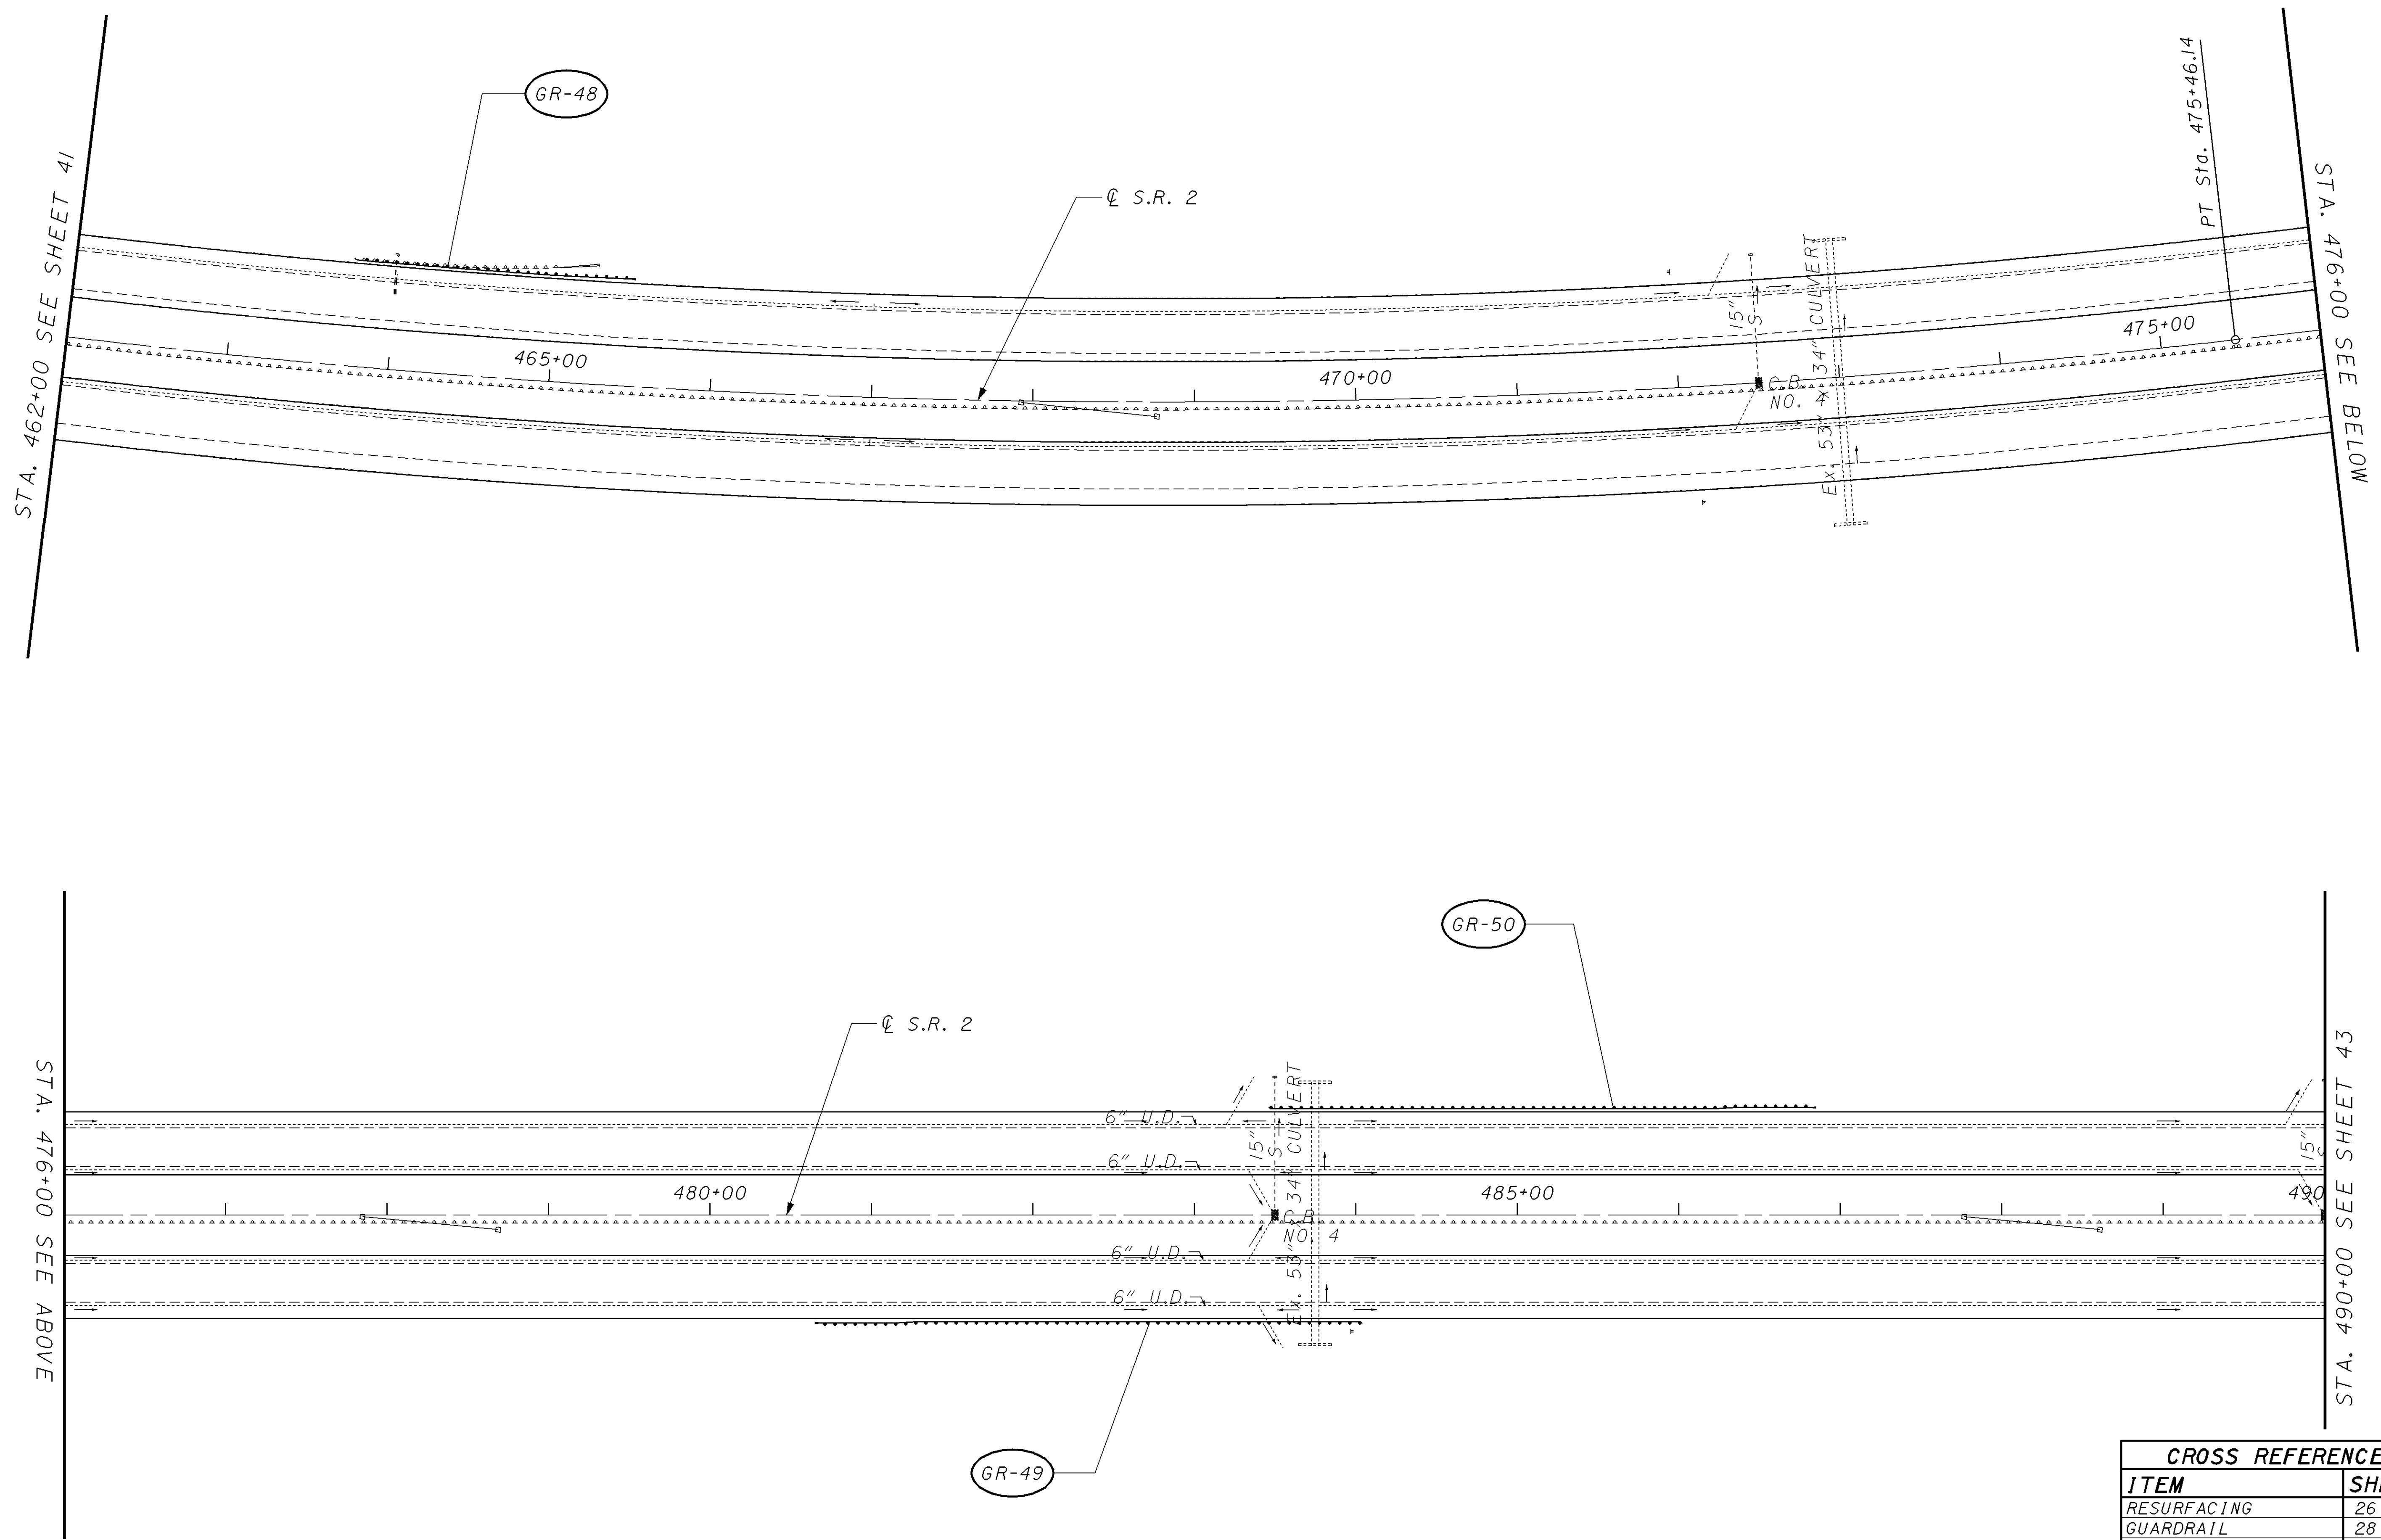

STA. 462+00 SEE SHEET 41

STA. 476+00 SEE ABOVE

STA. 490+00 SEE SHEET 43

CROSS REFERENCE	
ITEM	SHEET
RESURFACING	26, 27
GUARDRAIL	28, 29
GUARDRAIL DETAILS	54-58
TRAFFIC CONTROL	79
FEATHER DETAIL	53

LAK-2-6.12

42
85

PLAN SHEET - S.R. 2

STA. 462+00 TO STA. 490+00

CALCULATED
G.J.N.

CHECKED
LDH

HORIZONTAL
SCALE IN FEET

0 50 100