


I:\PROJECTS\19530\19530.dgn 22-AUG-2001 10:42AM fkonopka

STA. 490+00 SEE SHEET 42

STA. 504+00 SEE ABOVE

STA. 504+00 SEE BELOW

STA. 518+00 SEE SHEET 44

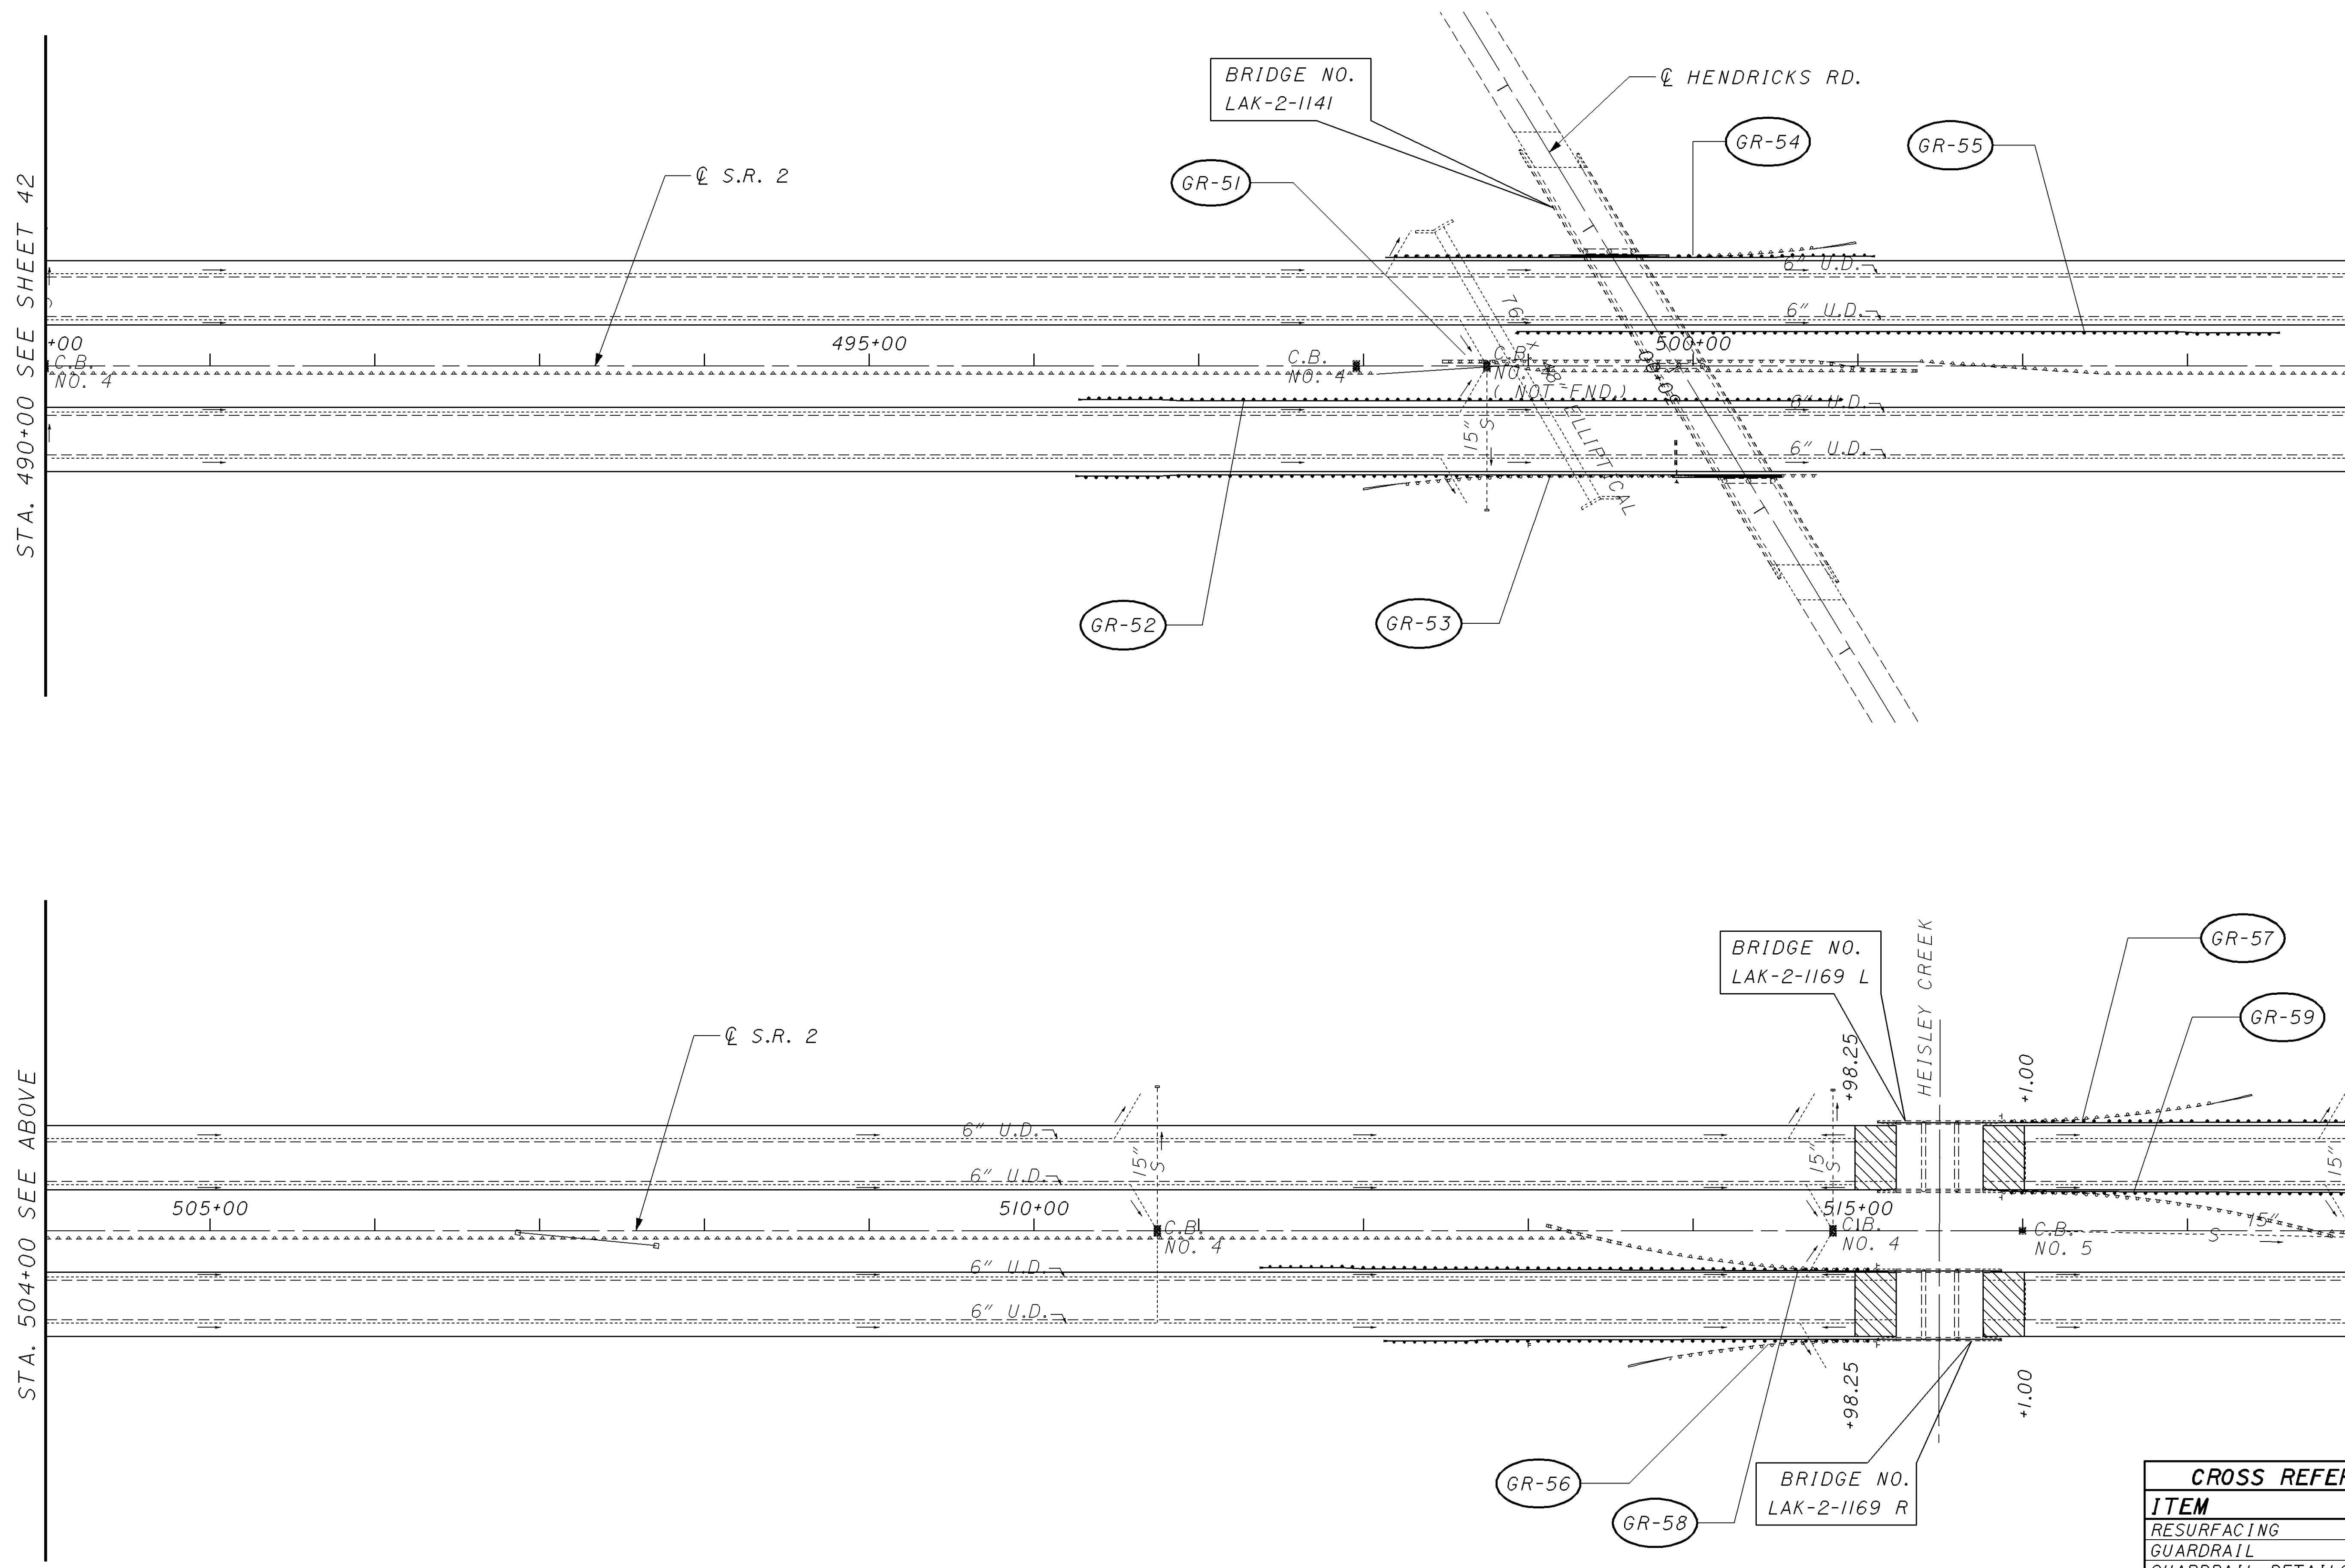

CROSS REFERENCE	
ITEM	SHEET
RESURFACING	26, 27
GUARDRAIL	28, 29
GUARDRAIL DETAILS	54-58
TRAFFIC CONTROL	80
FEATHER DETAIL	53

**LAK-2-6.12**

PLAN SHEET - S.R. 2

STA. 490+00 TO STA. 518+00

0 50 100  
HORIZONTAL  
SCALE IN FEET

CALCULATED G-JN CHECKED LDH

43
85