
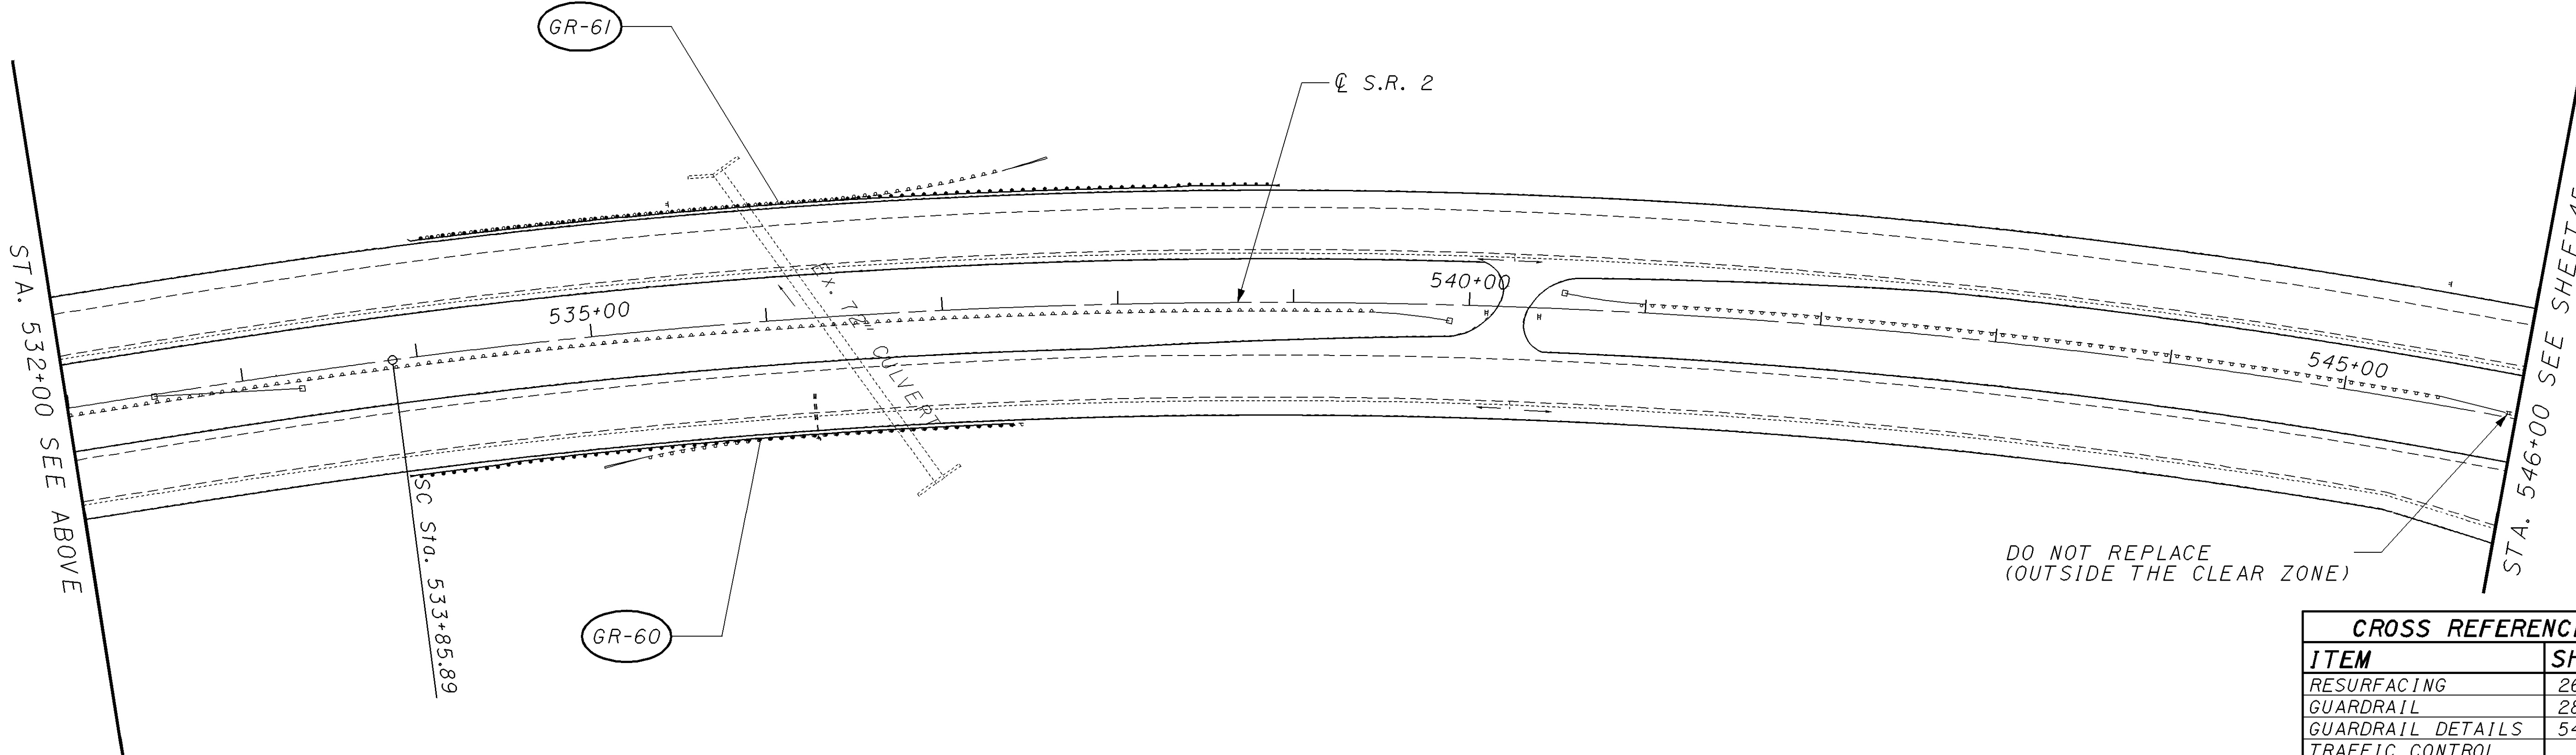


I:\PROJECTS\PI19530\DGN\19530gpl.dgn 22-AUG-2001 10:43AM fkonopka

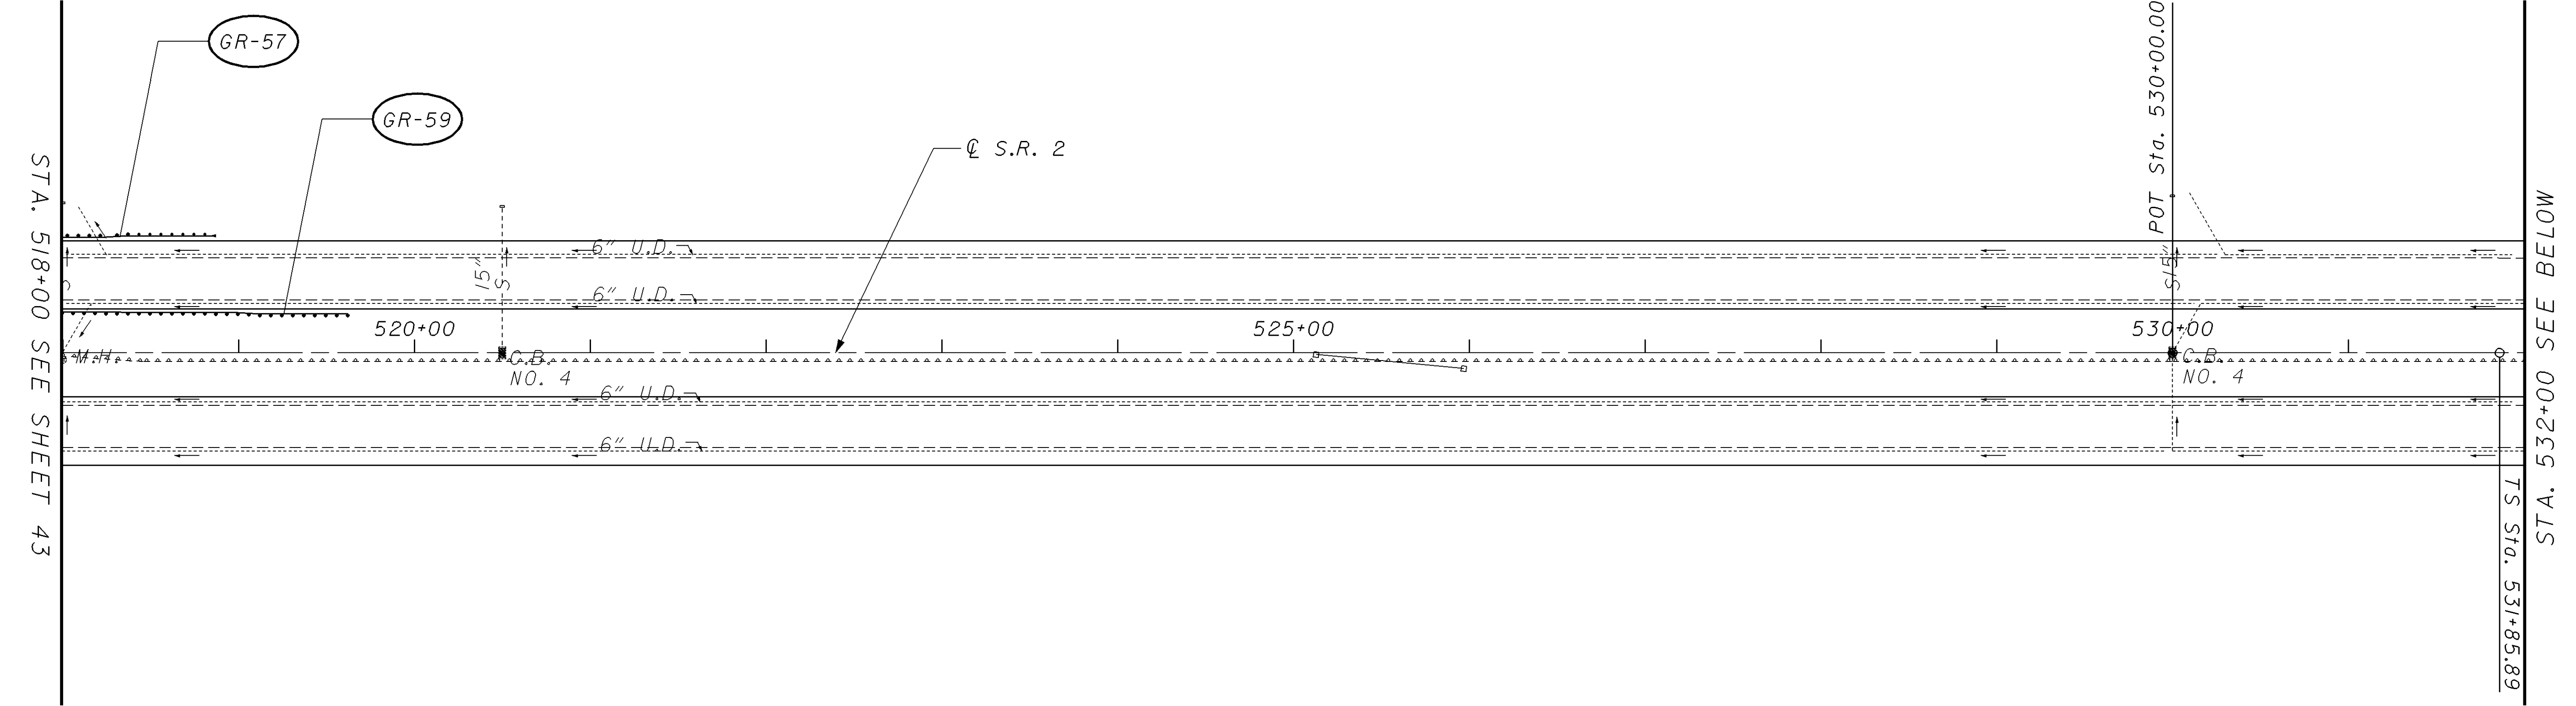

DO NOT REPLACE
(OUTSIDE THE CLEAR ZONE)

CROSS REFERENCE	
ITEM	SHEET
RESURFACING	26, 27
GUARDRAIL	28, 29
GUARDRAIL DETAILS	54-58
TRAFFIC CONTROL	81
FEATHER DETAIL	53

LAK-2-6.12

PLAN SHEET - S.R. 2

STA. 518+00 TO STA. 546+00

HORIZONTAL
SCALE IN FEET

0 50 100

CALCULATED G.J.N.
CHECKED LDH

44

85