


I:\PROJECTS\PI\19530\DGN\19530gpml.dgn 22-AUG-2001 10:43AM fkonopka

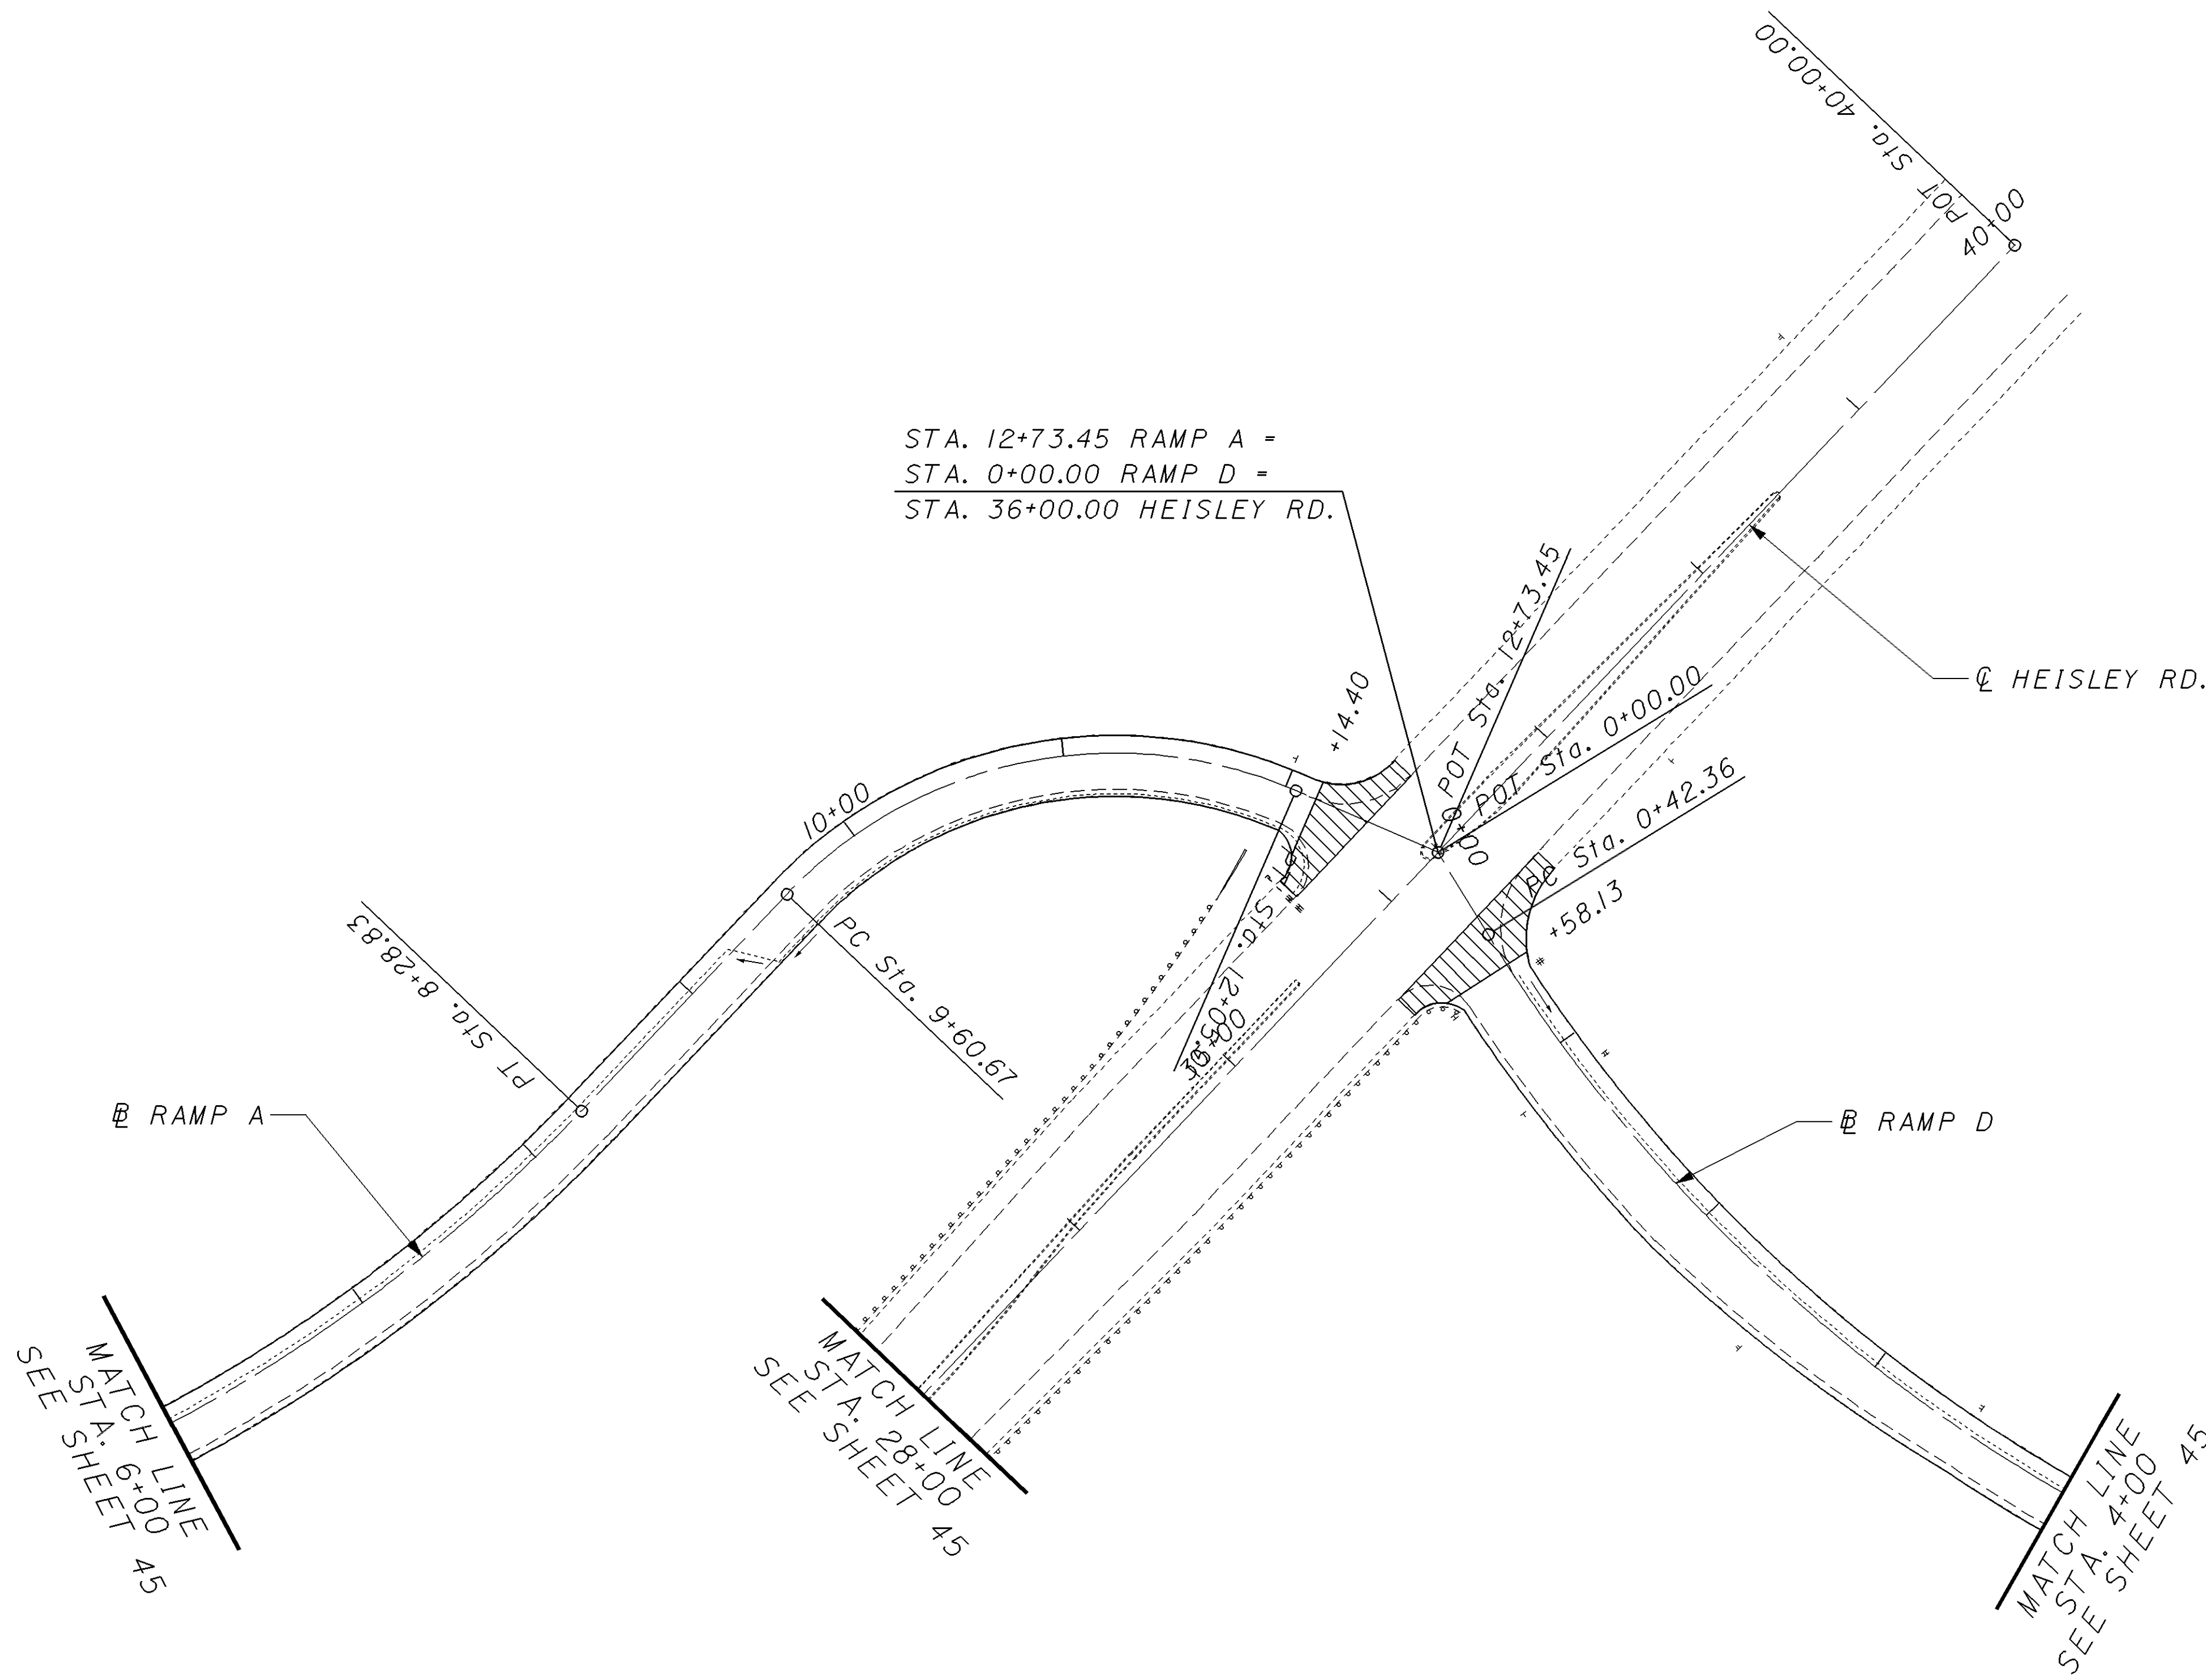

STA. 12+73.45 RAMP A =
 STA. 0+00.00 RAMP D =
 STA. 36+00.00 HEISLEY RD.

ASPHALT OVERLAY TRANSITION

CROSS REFERENCE	
ITEM	SHEET
RESURFACING	26, 27
GUARDRAIL	28, 29
GUARDRAIL DETAILS	54-58
TRAFFIC CONTROL	83
FEATHER DETAIL	53

CALCULATED
G.J.N.
CHECKED
LDH

0 50 100
HORIZONTAL
SCALE IN FEET

PLAN SHEET - S.R. 2
 RAMPS A, D

LAK-2-6.12

46
85