

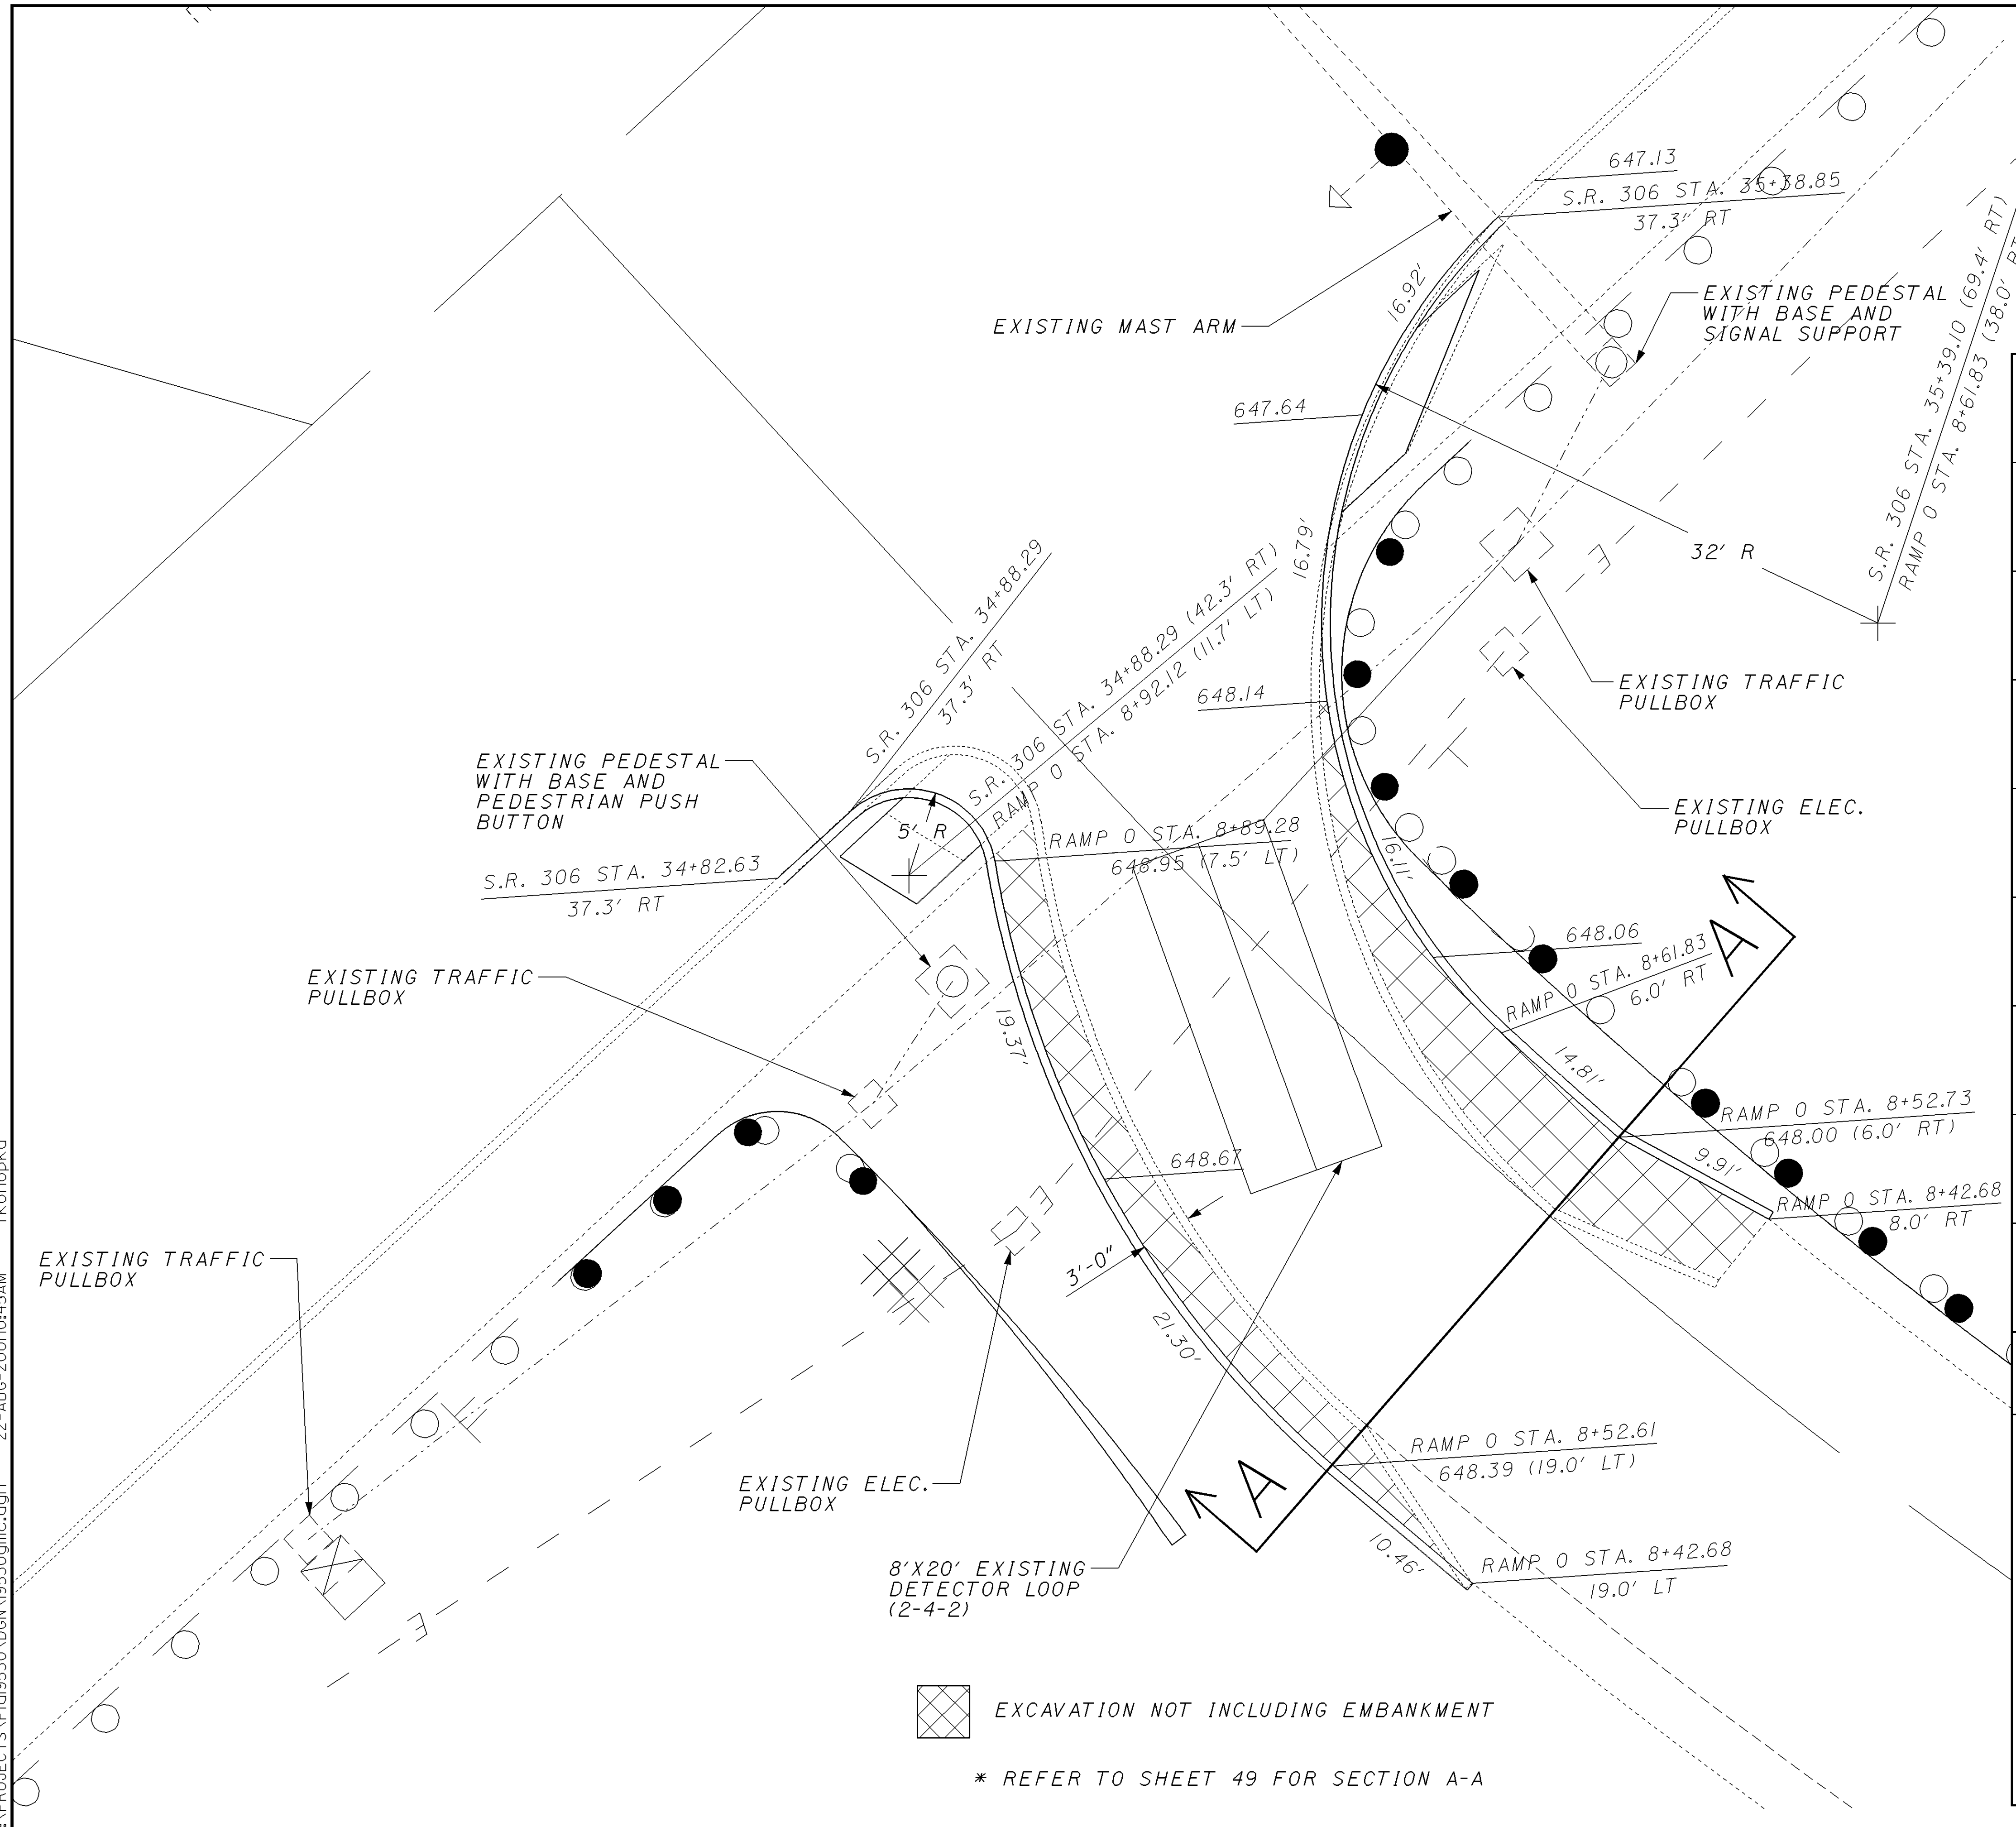


I:\PROJECTS\19530\19530\19530gms.dgn 22-AUG-2001 10:45AM fkonopka

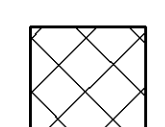

 EXCAVATION NOT INCLUDING EMBANKMENT
 * REFER TO SHEET 49 FOR SECTION A-A

STATION	SIDE		LIN. FT.	SQ. FT.	EACH	AS PER PLAN	AGGREGATE BASE	SUBGRADE COMPACTION	EMPAKMENT INCLUDING EXCAVATION NOT	WALK REMOVED	CURB REMOVED	CURB RAMP	4" BITUMINOUS WALK	CURB, TYPE 6	ASPHALT CONCRETE INTERMEDIATE COURSE, 9.5 MM, TYPE A (448)
	FROM	TO													
RAMP 0															
8+42.68	8+89.28	LT	51.78			2.59			8.34						
8+42.68	8+89.28	RT	52.72					8.28							
S.R. 306															
34+82.63	34+96.90	RT	19.75	91.51											
35+18.61	35+38.85	RT	21.87	85.77											
TOTALS CARRIED TO GENERAL SUMMARY															
			147	178								2	158	147	11

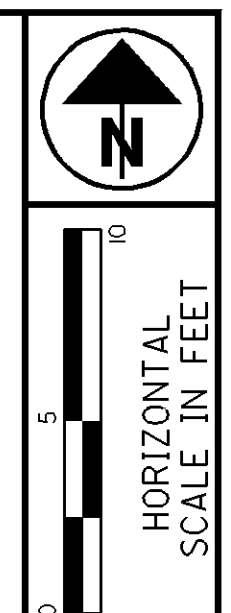

RAMP 0 WIDENING PLAN SHEET

LAK-2-6.12

50/85