


ITEM 448 FOR EROSION CONTROL WITH TYPE E-98 ANCHOR ASSEMBLY

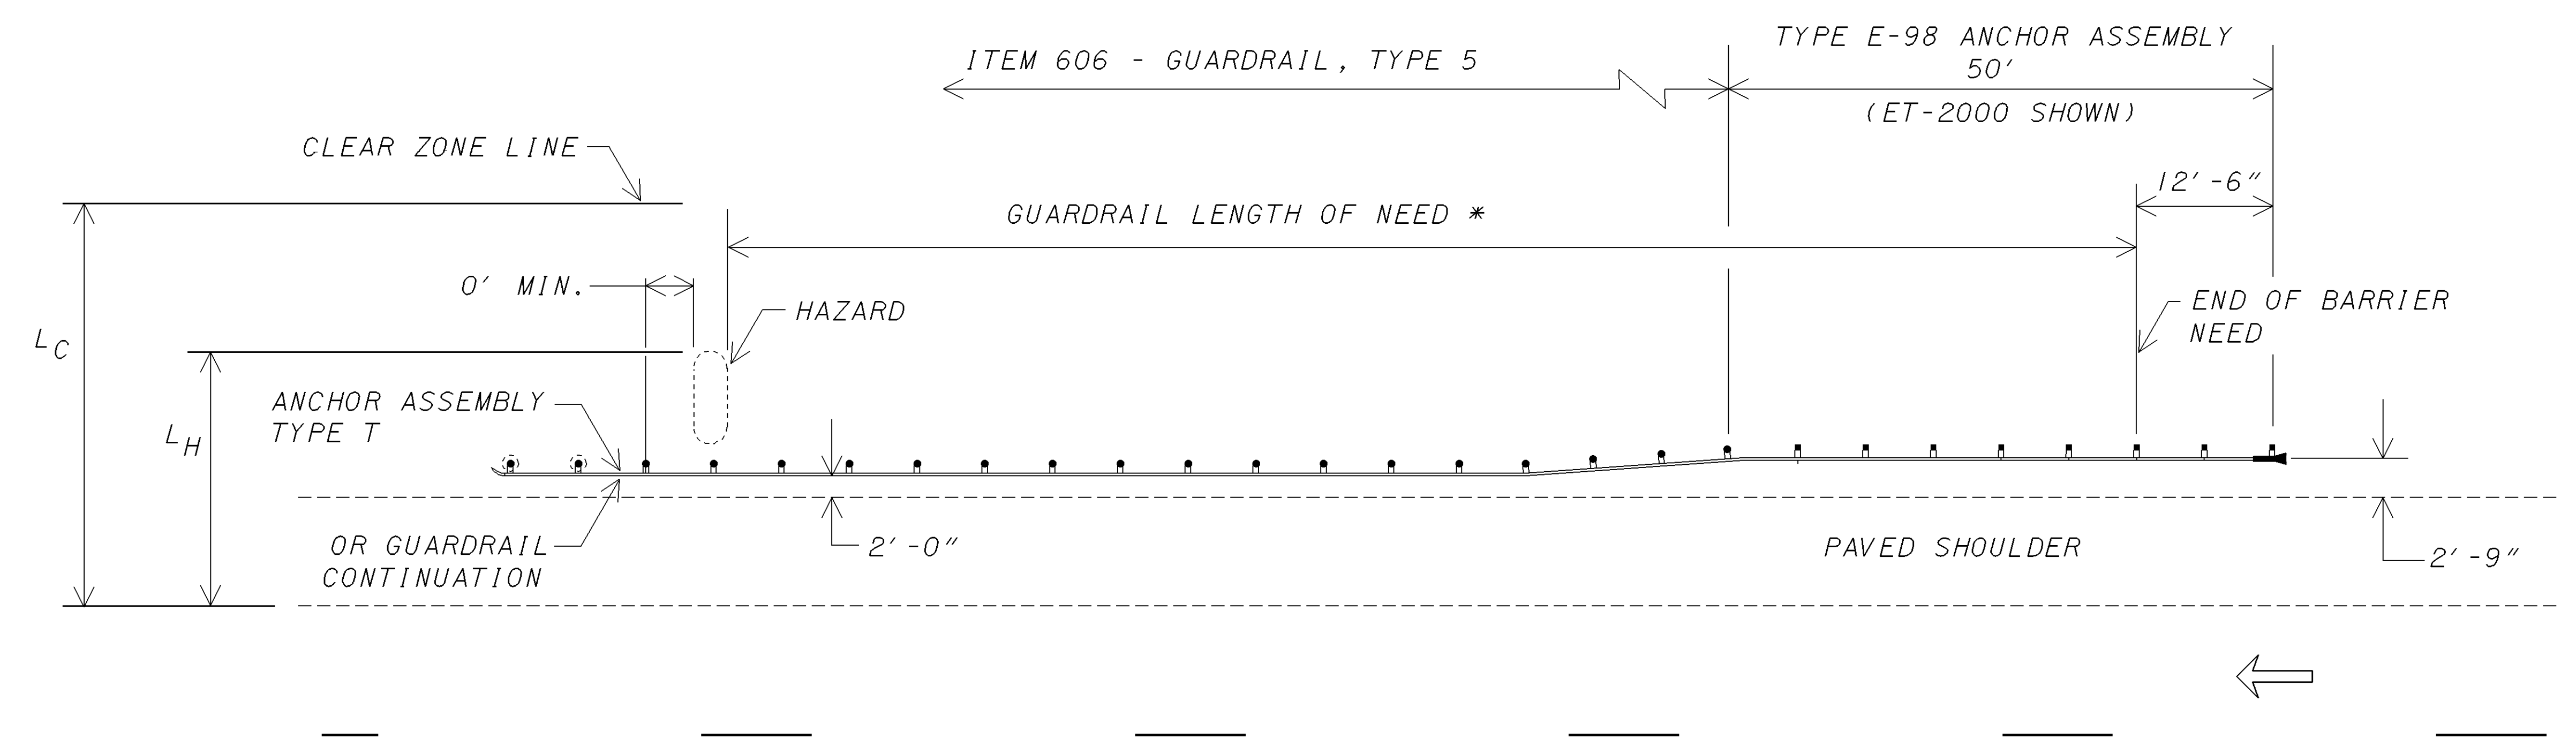

TYPICAL GUARDRAIL PROTECTION OF HAZARDS

PLOTTED FROM PROJECTS\P\d19530\B\GNE\19530grd.dgn