


CALCULATED
G.J.N.
CHECKED
LDH

TRAFFIC CONTROL PLAN SHEET - S.R. 2
STA. 210+00 TO STA. 238+00

LAK-2-6.12

67
85

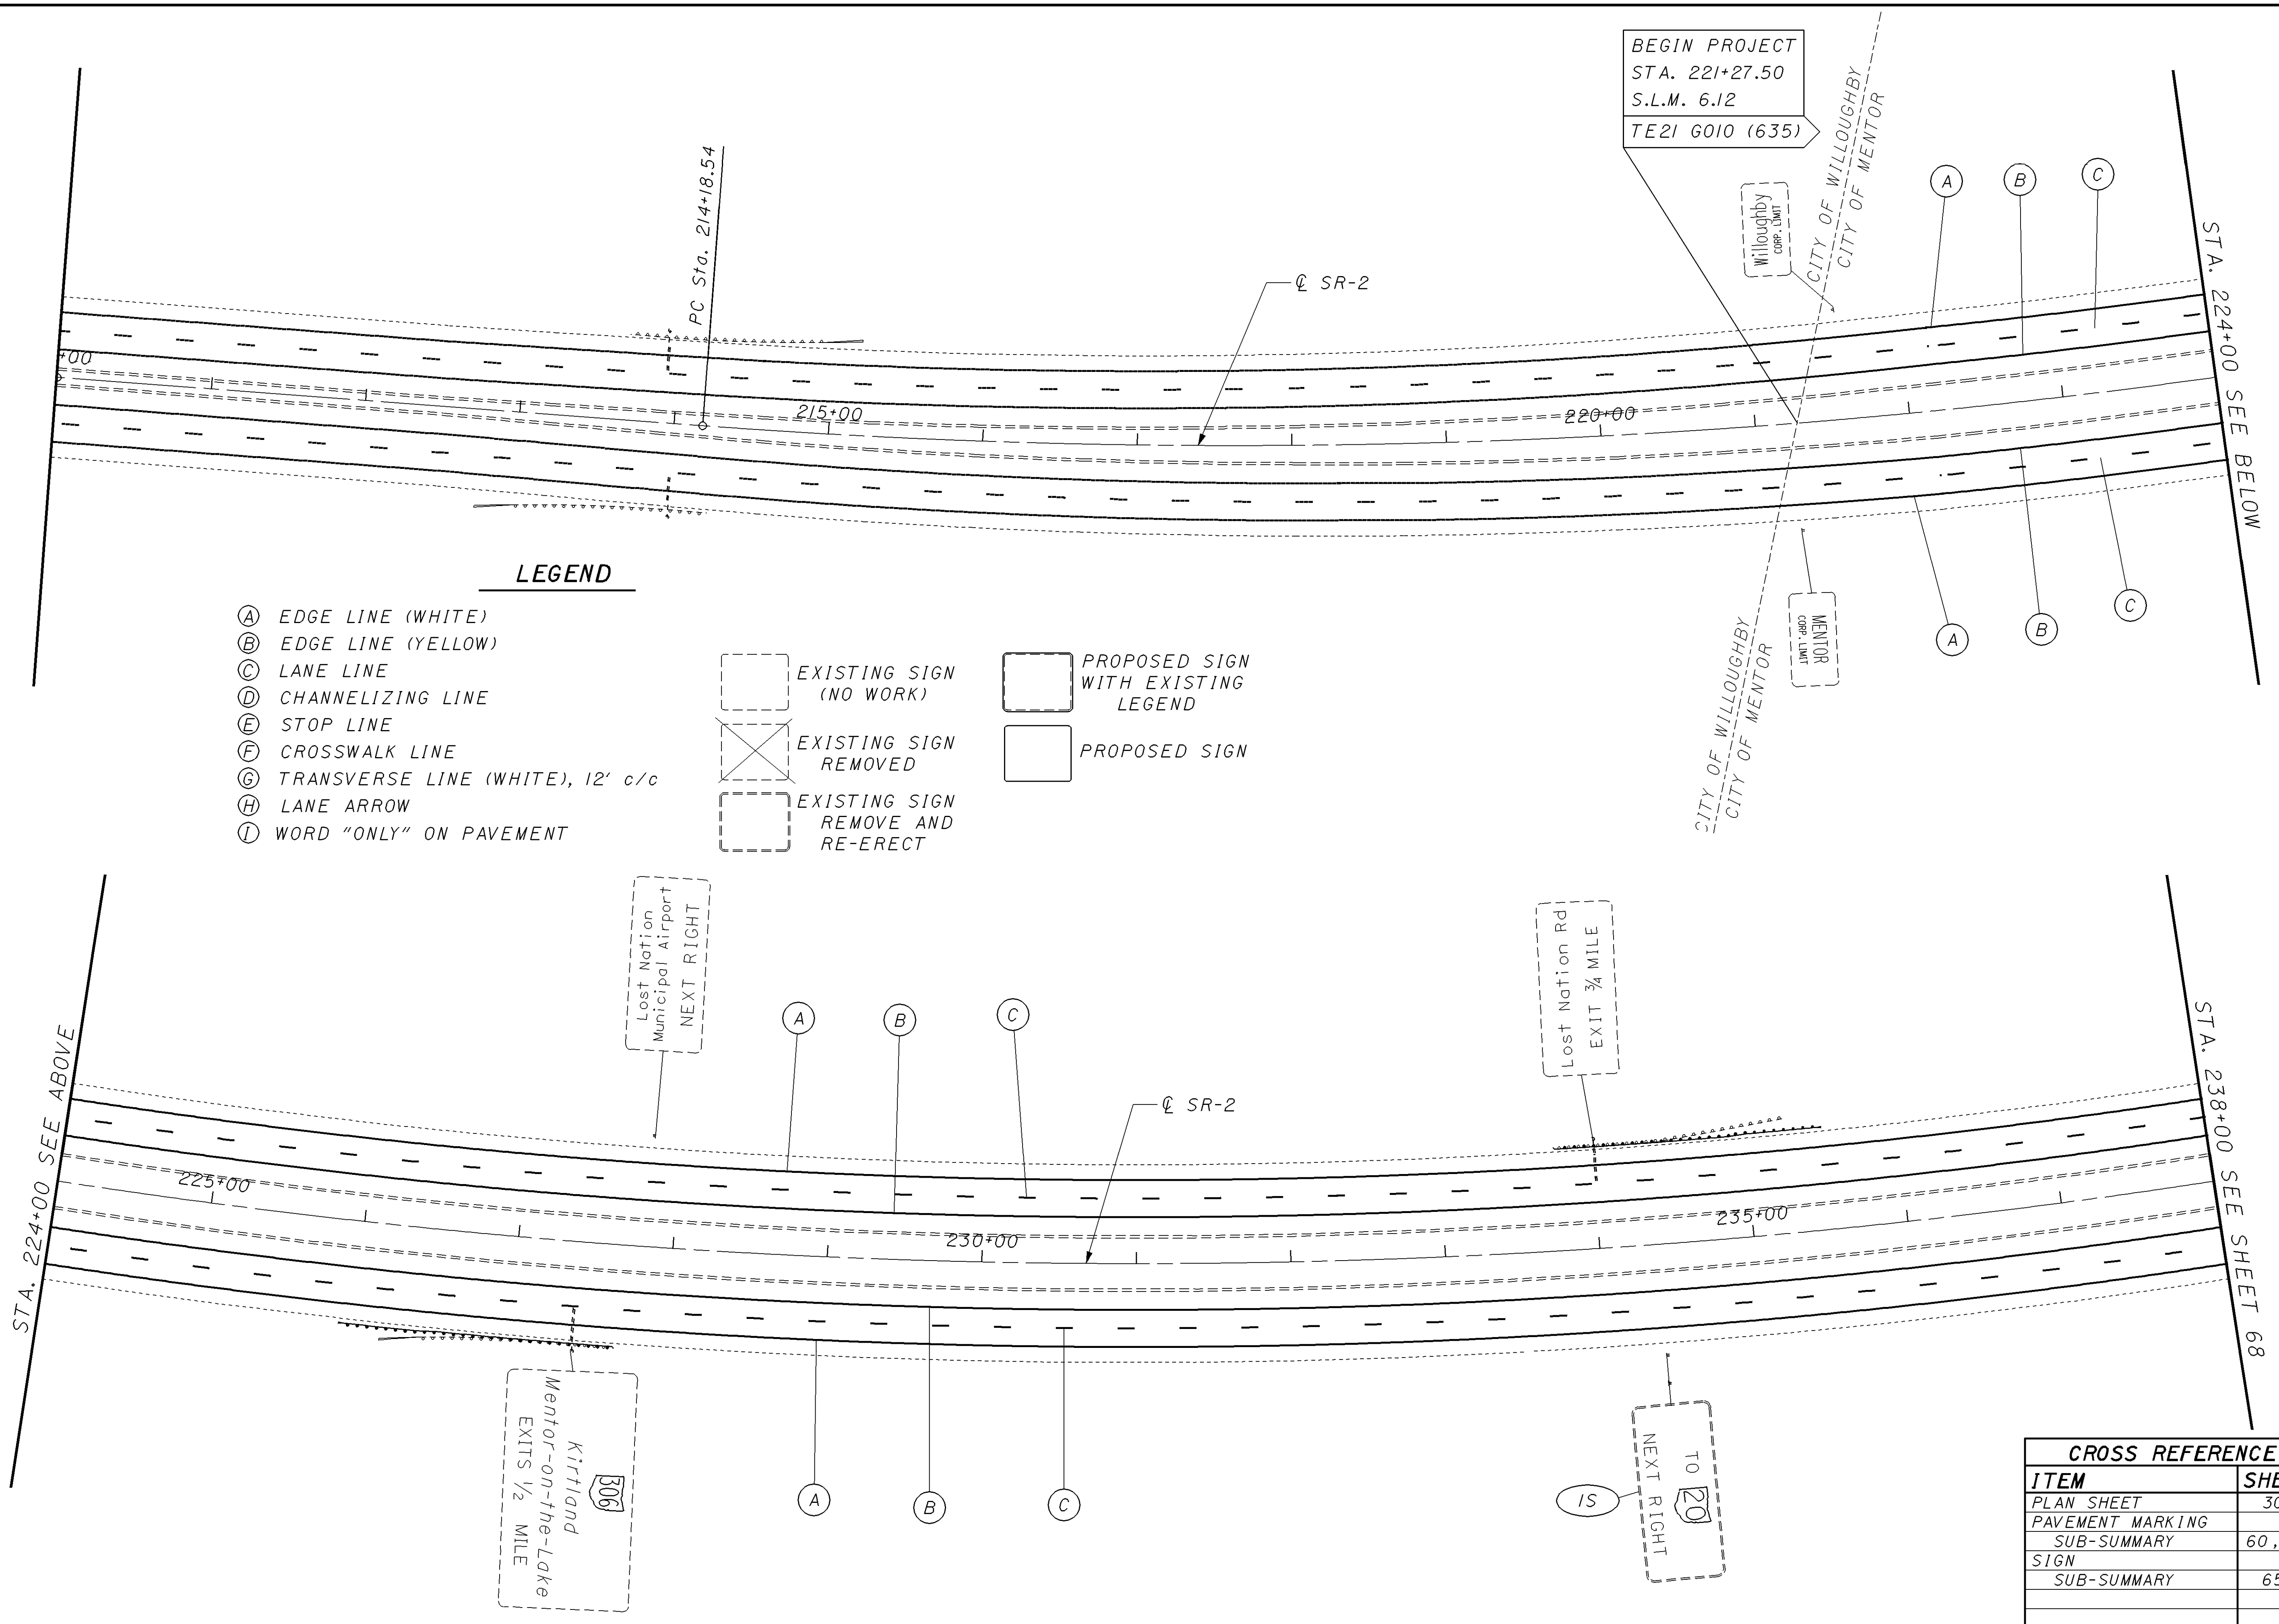

LEGEND

| | | |
|--------------------------------------|--|---|
| (A) EDGE LINE (WHITE) | [Dashed box] EXISTING SIGN (NO WORK) | [Dashed box with legend] PROPOSED SIGN WITH EXISTING LEGEND |
| (B) EDGE LINE (YELLOW) | [Box with X] EXISTING SIGN REMOVED | [Solid box] PROPOSED SIGN |
| (C) LANE LINE | [Dashed box with diagonal lines] EXISTING SIGN REMOVE AND RE-ERECT | |
| (D) CHANNELIZING LINE | | |
| (E) STOP LINE | | |
| (F) CROSSWALK LINE | | |
| (G) TRANSVERSE LINE (WHITE), 12' c/c | | |
| (H) LANE ARROW | | |
| (I) WORD "ONLY" ON PAVEMENT | | |

| CROSS REFERENCE | |
|------------------|--------|
| ITEM | SHEET |
| PLAN SHEET | 30 |
| PAVEMENT MARKING | |
| SUB-SUMMARY | 60, 61 |
| SIGN | |
| SUB-SUMMARY | 65 |