


I:\PROJECTS\PI9530\DGN\19530Tpb.dgn 22-AUG-2001 10:50AM fkonopka



CROSS REFERENCE	
ITEM	SHEET
PLAN SHEET	31
PAVEMENT MARKING SUB-SUMMARY	60, 61
SIGN SUB-SUMMARY	65
LEGEND	67

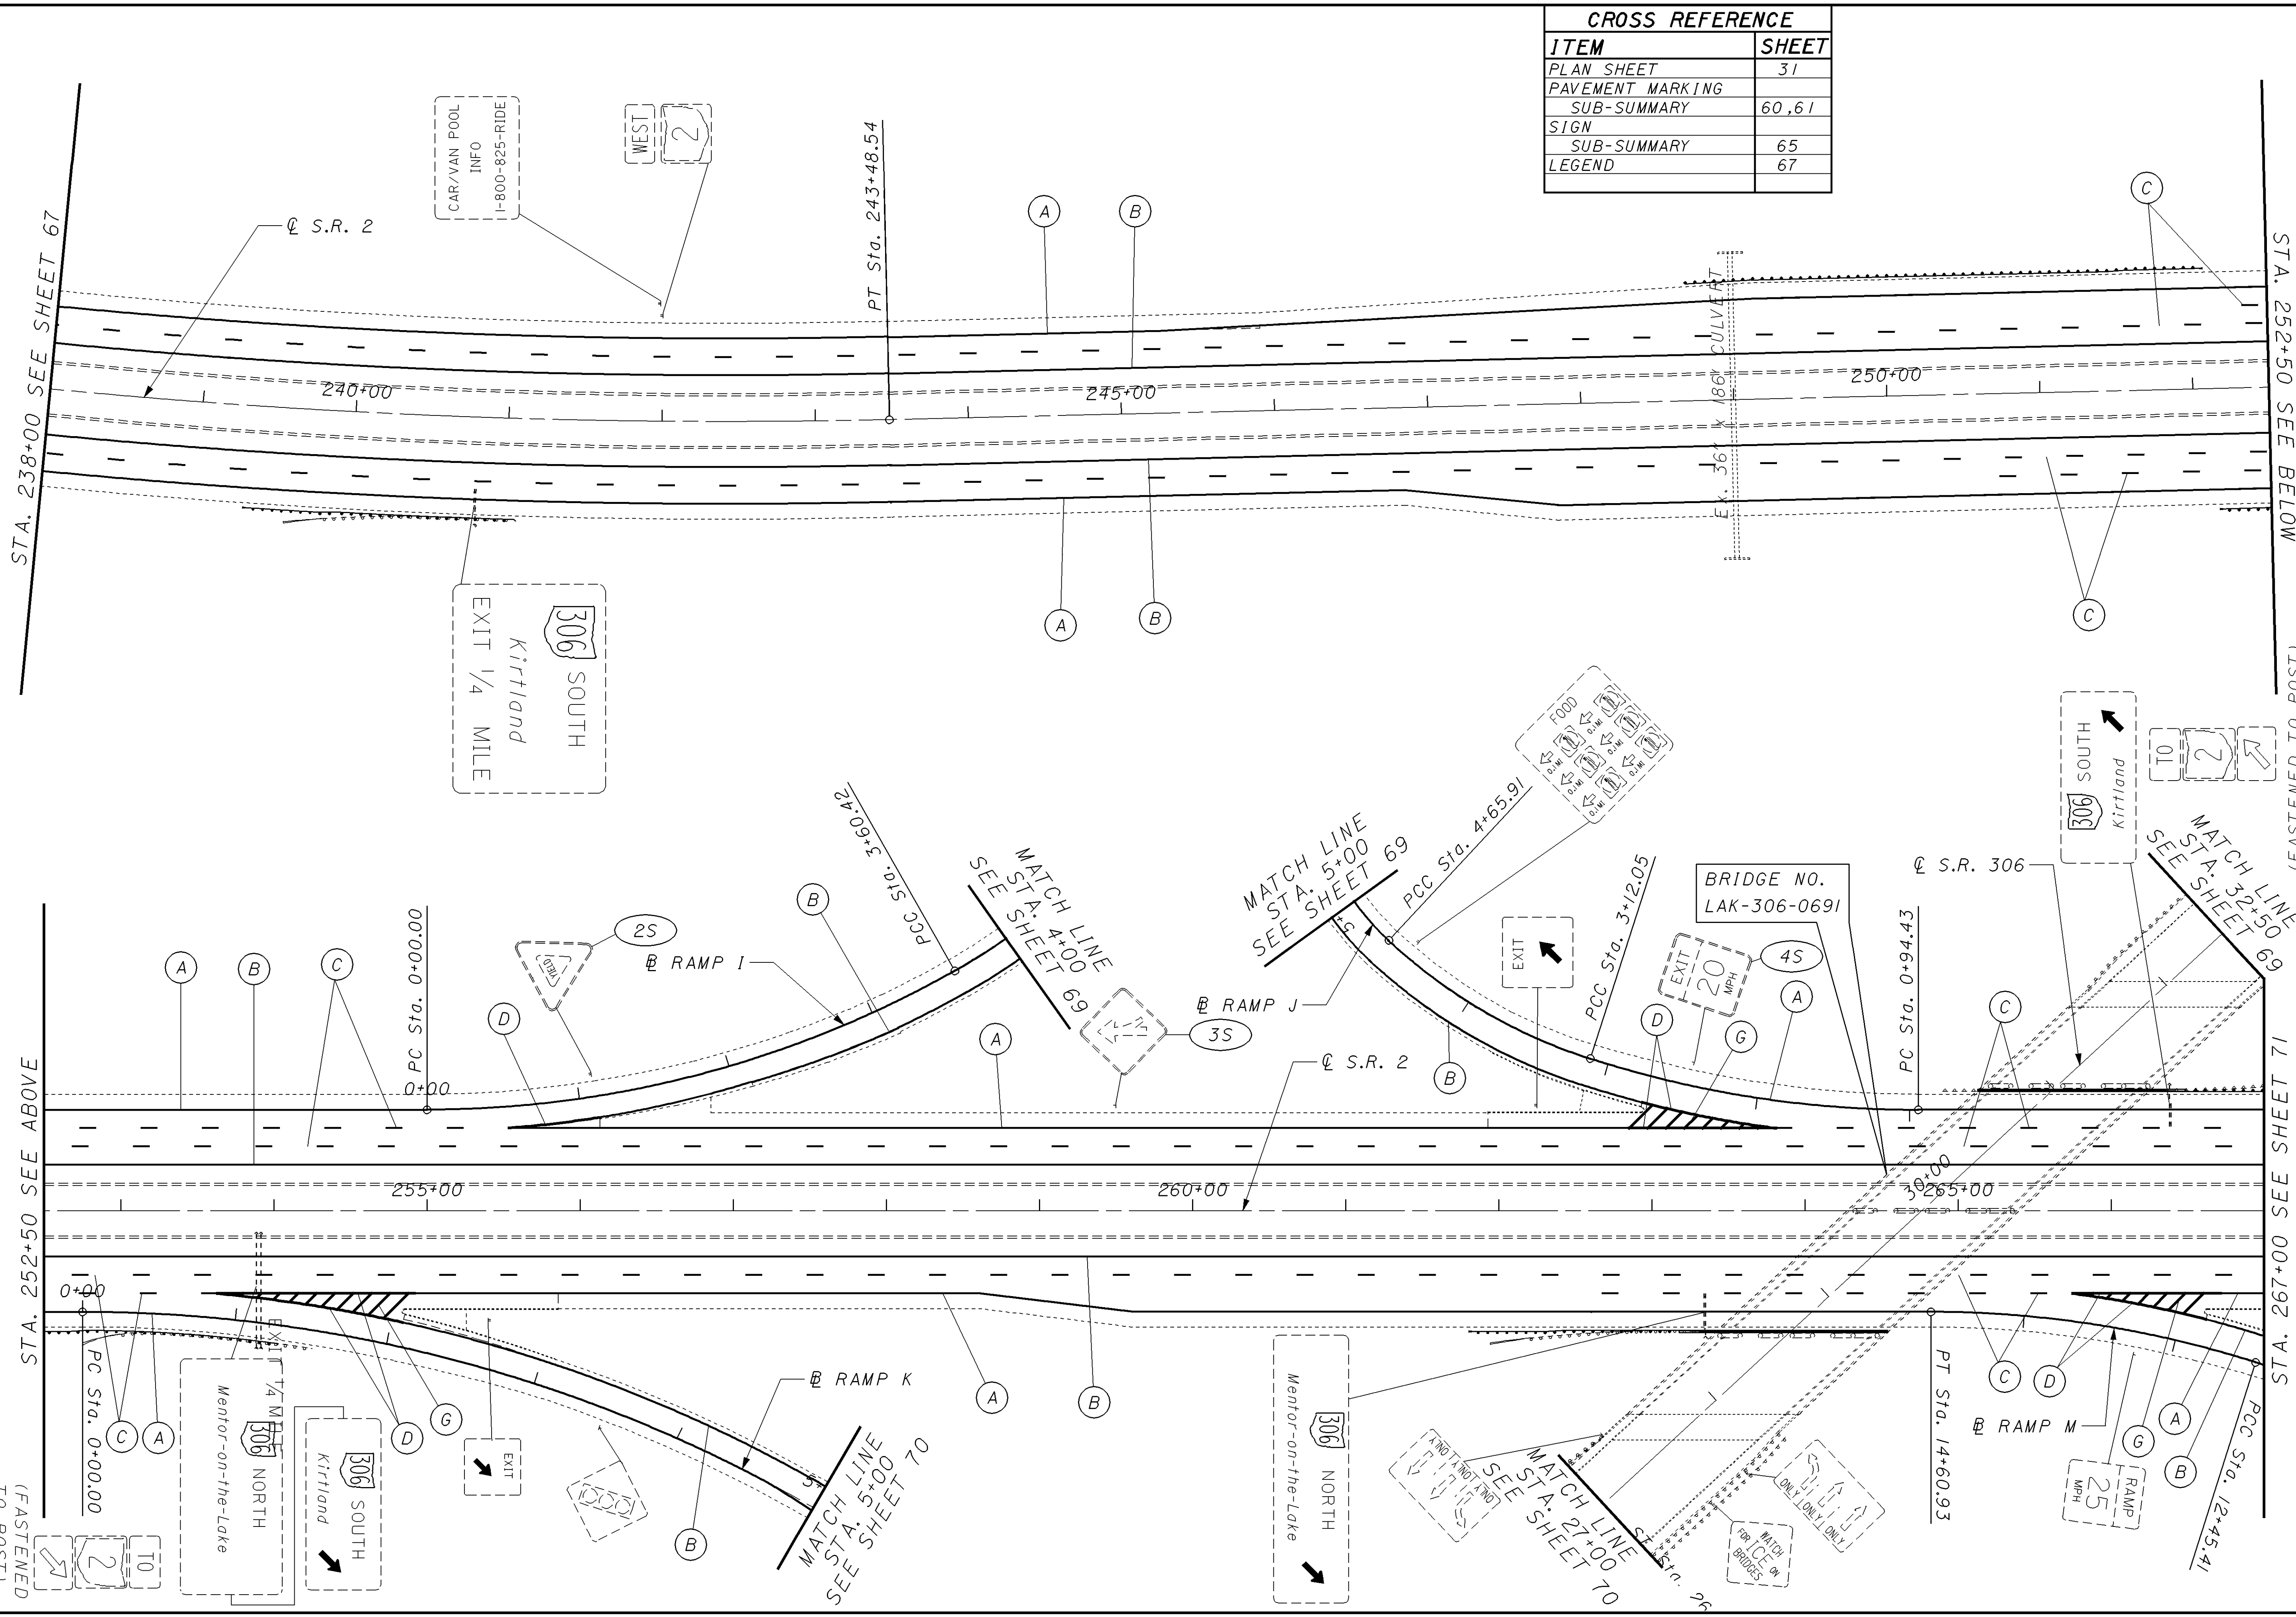

TRAFFIC CONTROL PLAN SHEET - S.R. 2  
 STA. 238+00 TO STA. 267+00

LAK-2-6.12

88
85