


STA. 322+00 SEE SHEET 72

STA. 336+00 SEE ABOVE

STA. 336+00 SEE BELOW

STA. 350+00 SEE SHEET 74

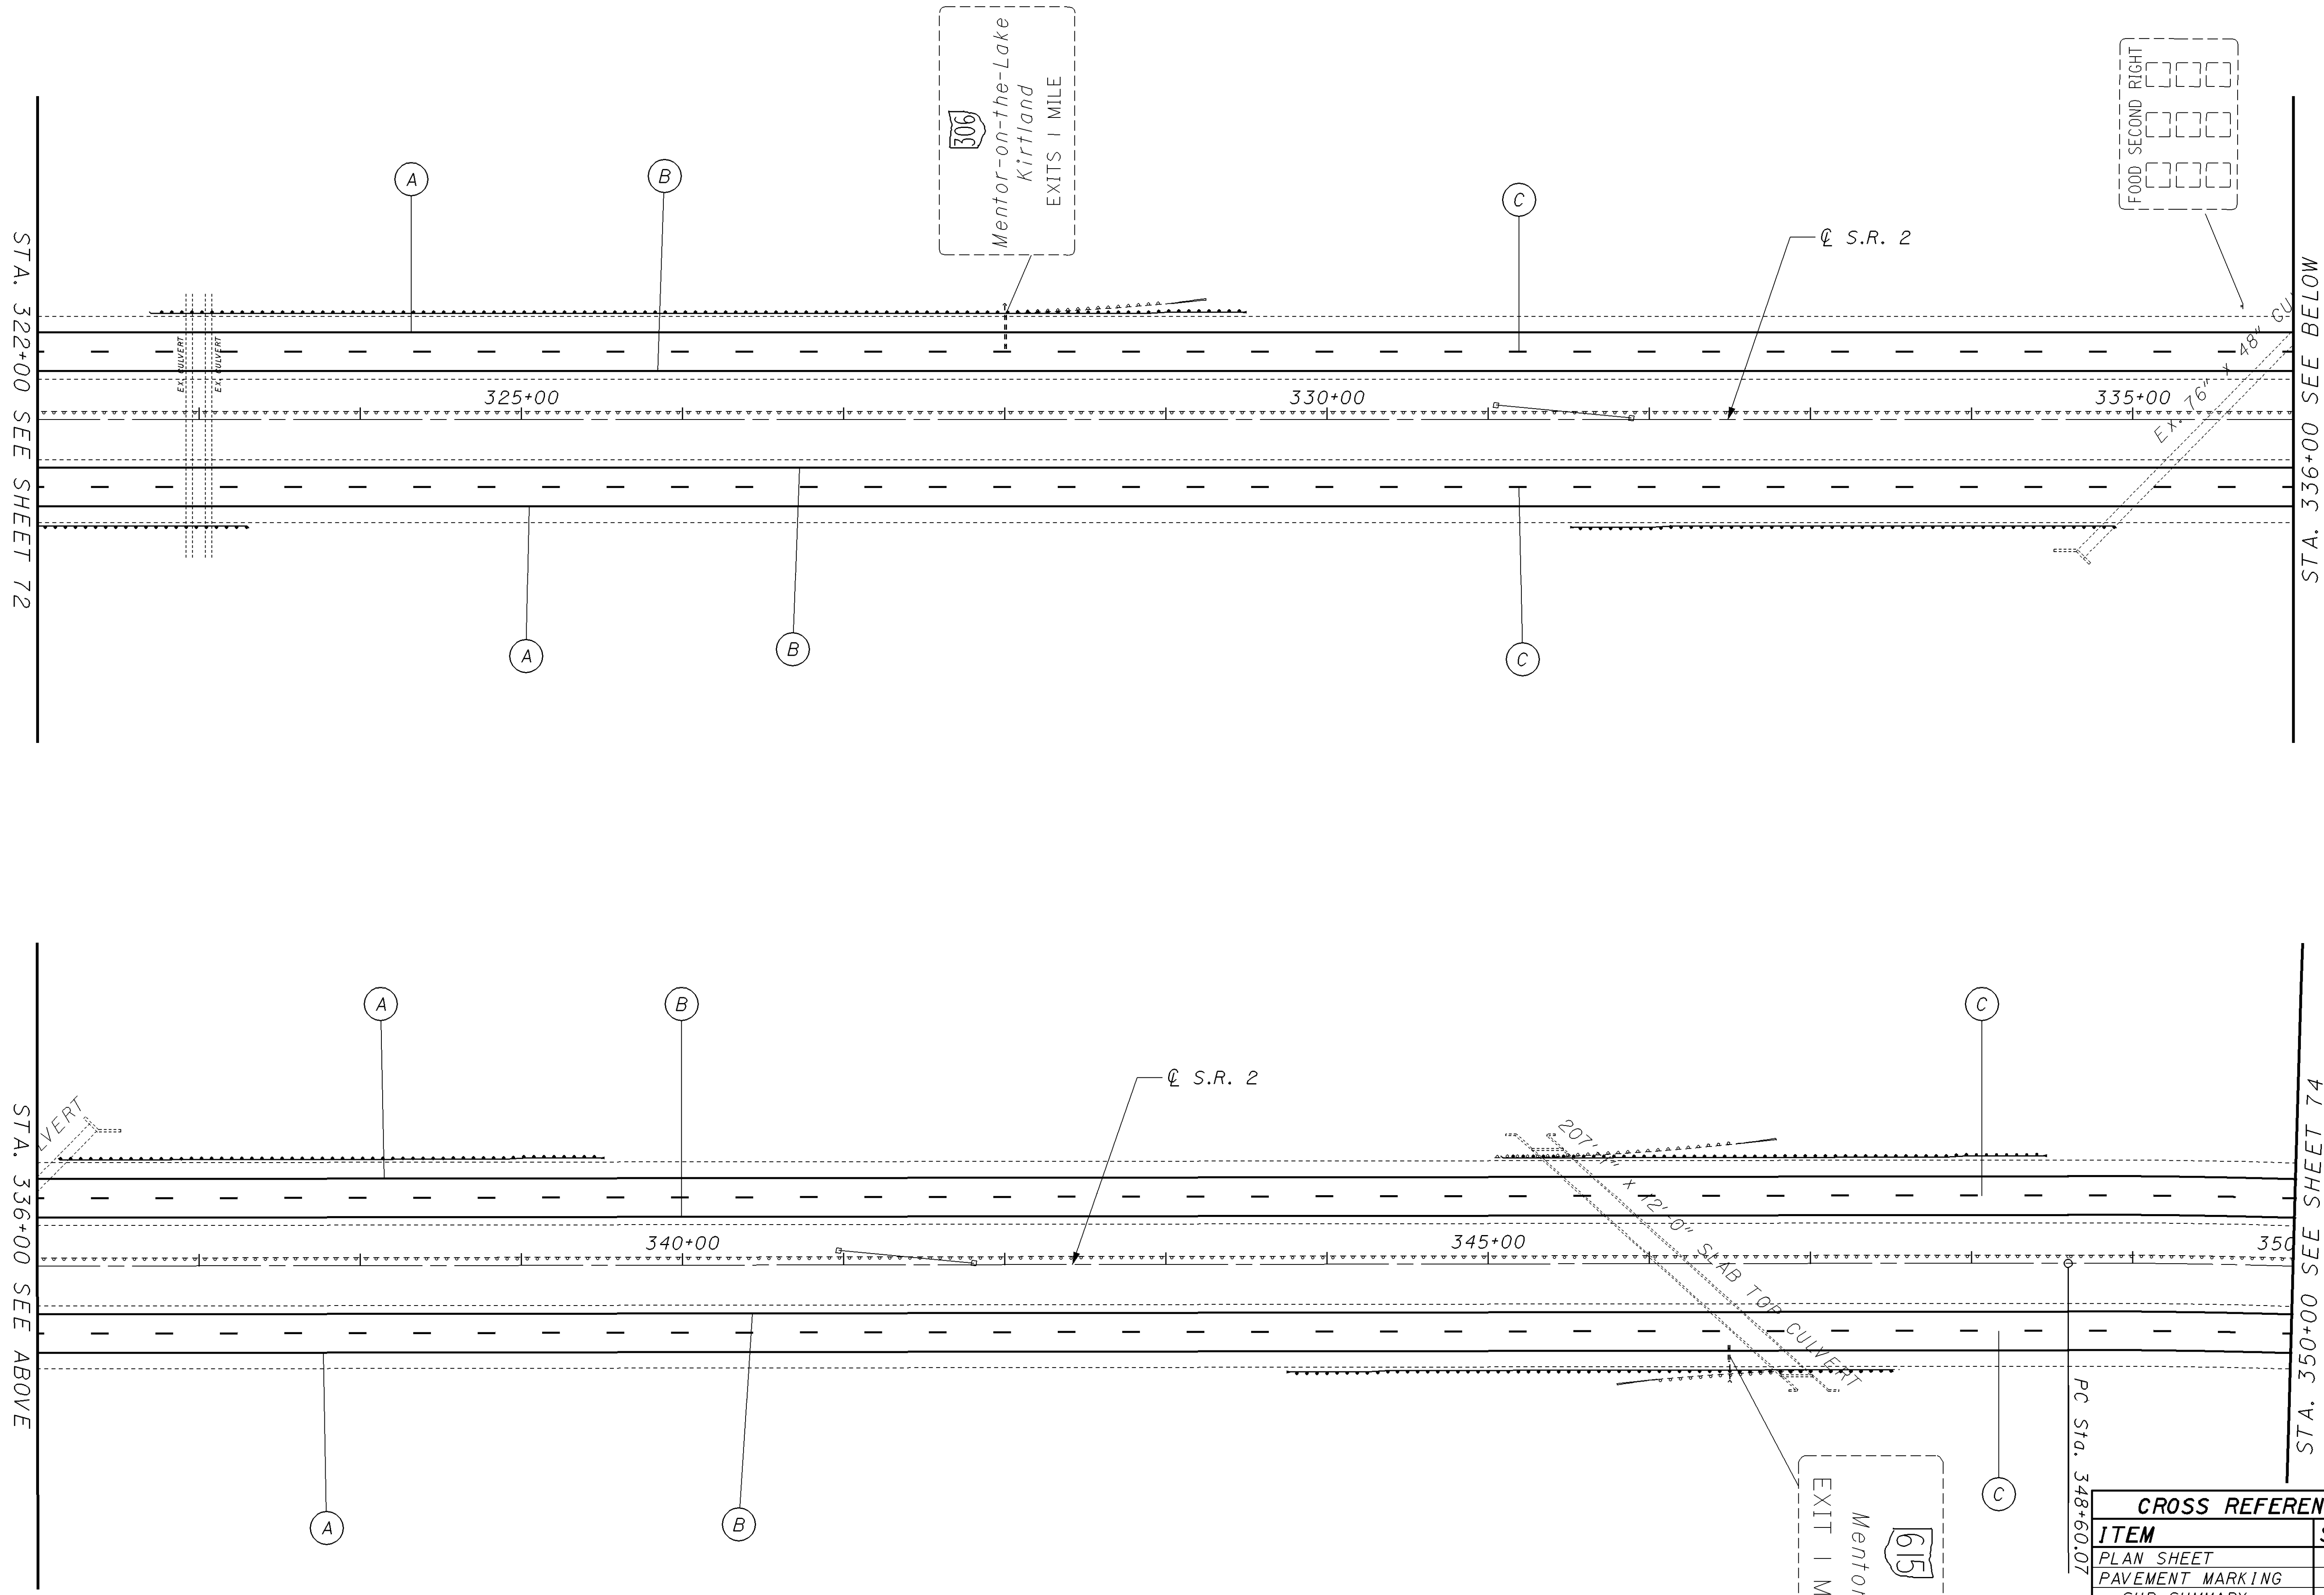

CROSS REFERENCE	
ITEM	SHEET
PLAN SHEET	36
PAVEMENT MARKING	
SUB-SUMMARY	60, 61
SIGN	
SUB-SUMMARY	65
LEGEND	67

LAK-2-6.12

TRAFFIC CONTROL PLAN SHEET - S.R. 2
STA. 322+00 TO STA. 350+00

0 50 100
 HORIZONTAL
 SCALE IN FEET

CALCULATED
 C/JN
 CHECKED
 LDH

73
85