
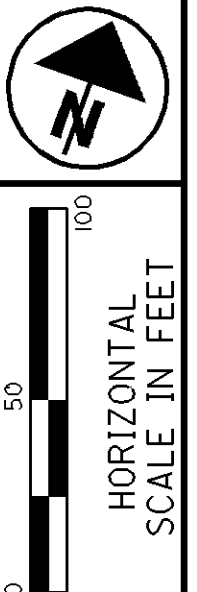


I:\PROJECTS\PI19530\DGN\19530TP.F.dgn 22-AUG-2001 10:52AM fkonopka

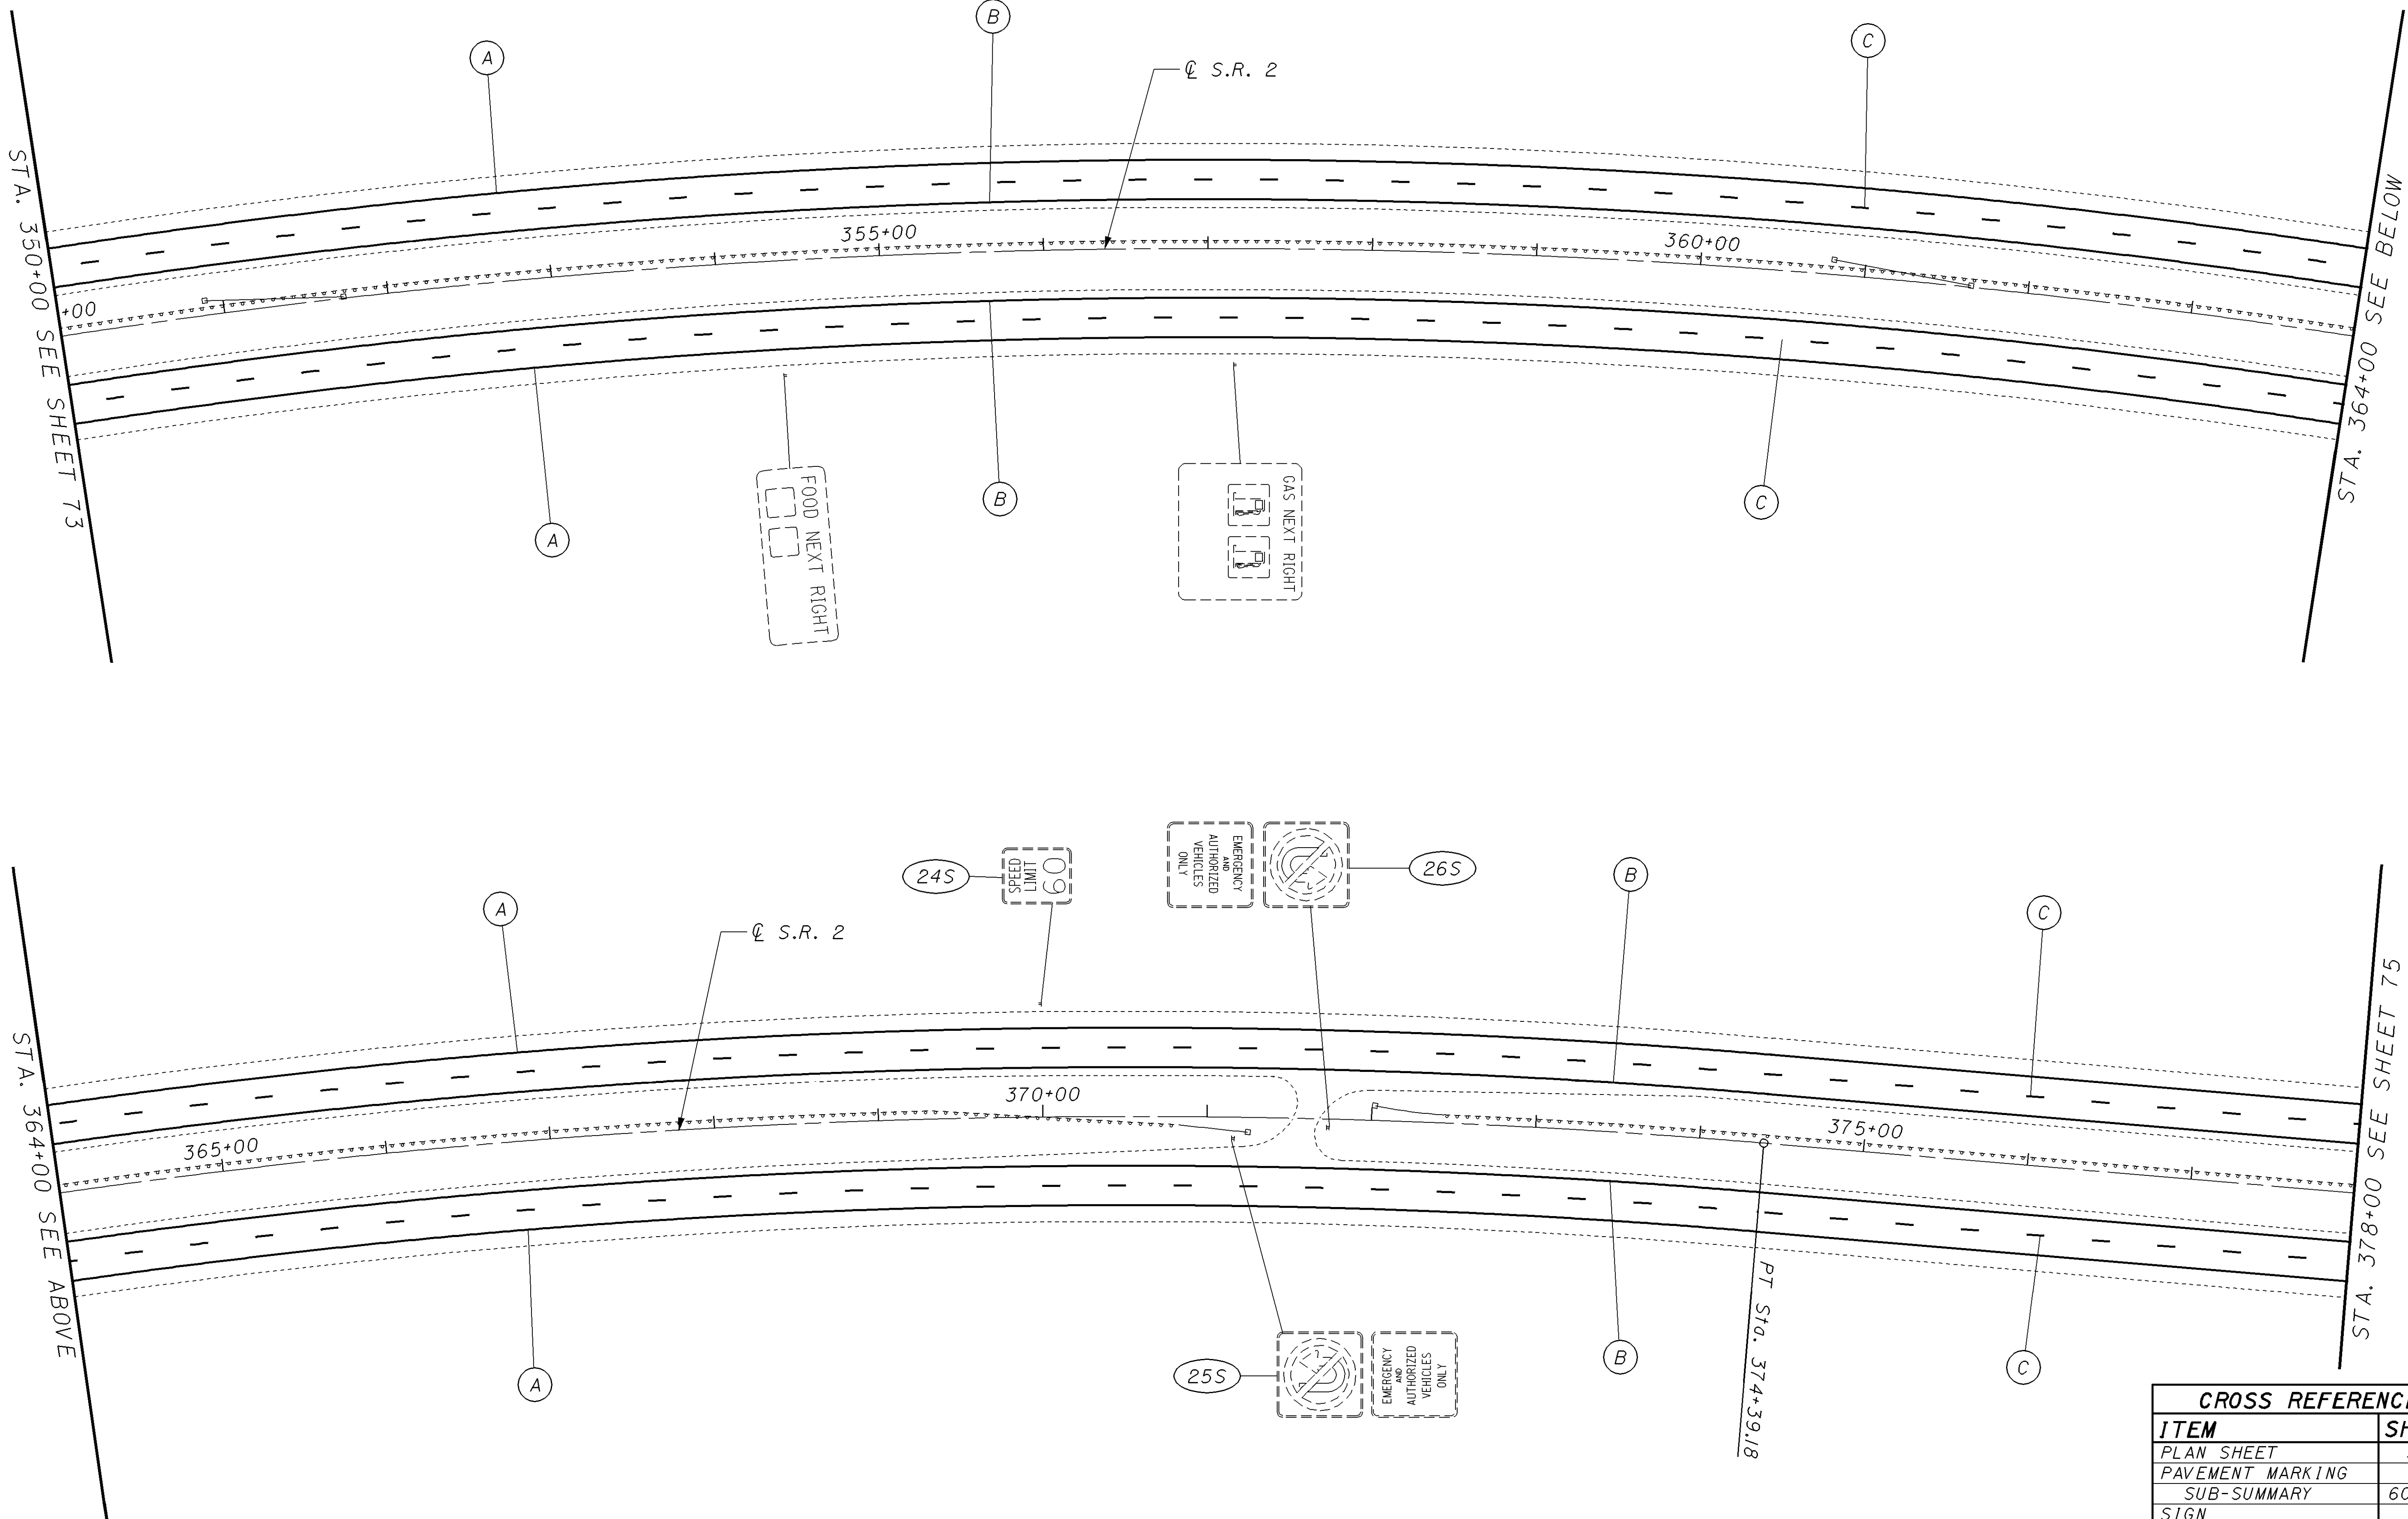

CALCULATED  
G.J.N.  
CHECKED  
LDH

**TRAFFIC CONTROL PLAN SHEET - S.R. 2**  
**STA. 350+00 TO STA. 378+00**

**LAK-2-6.12**

CROSS REFERENCE	
ITEM	SHEET
PLAN SHEET	37
PAVEMENT MARKING	
SUB-SUMMARY	60, 61
SIGN	
SUB-SUMMARY	65
LEGEND	67

74  
85