


I:\PROJECTS\PI19530\DGN\19530TPI.dgn 22-AUG-2001 10:53AM fkonopka

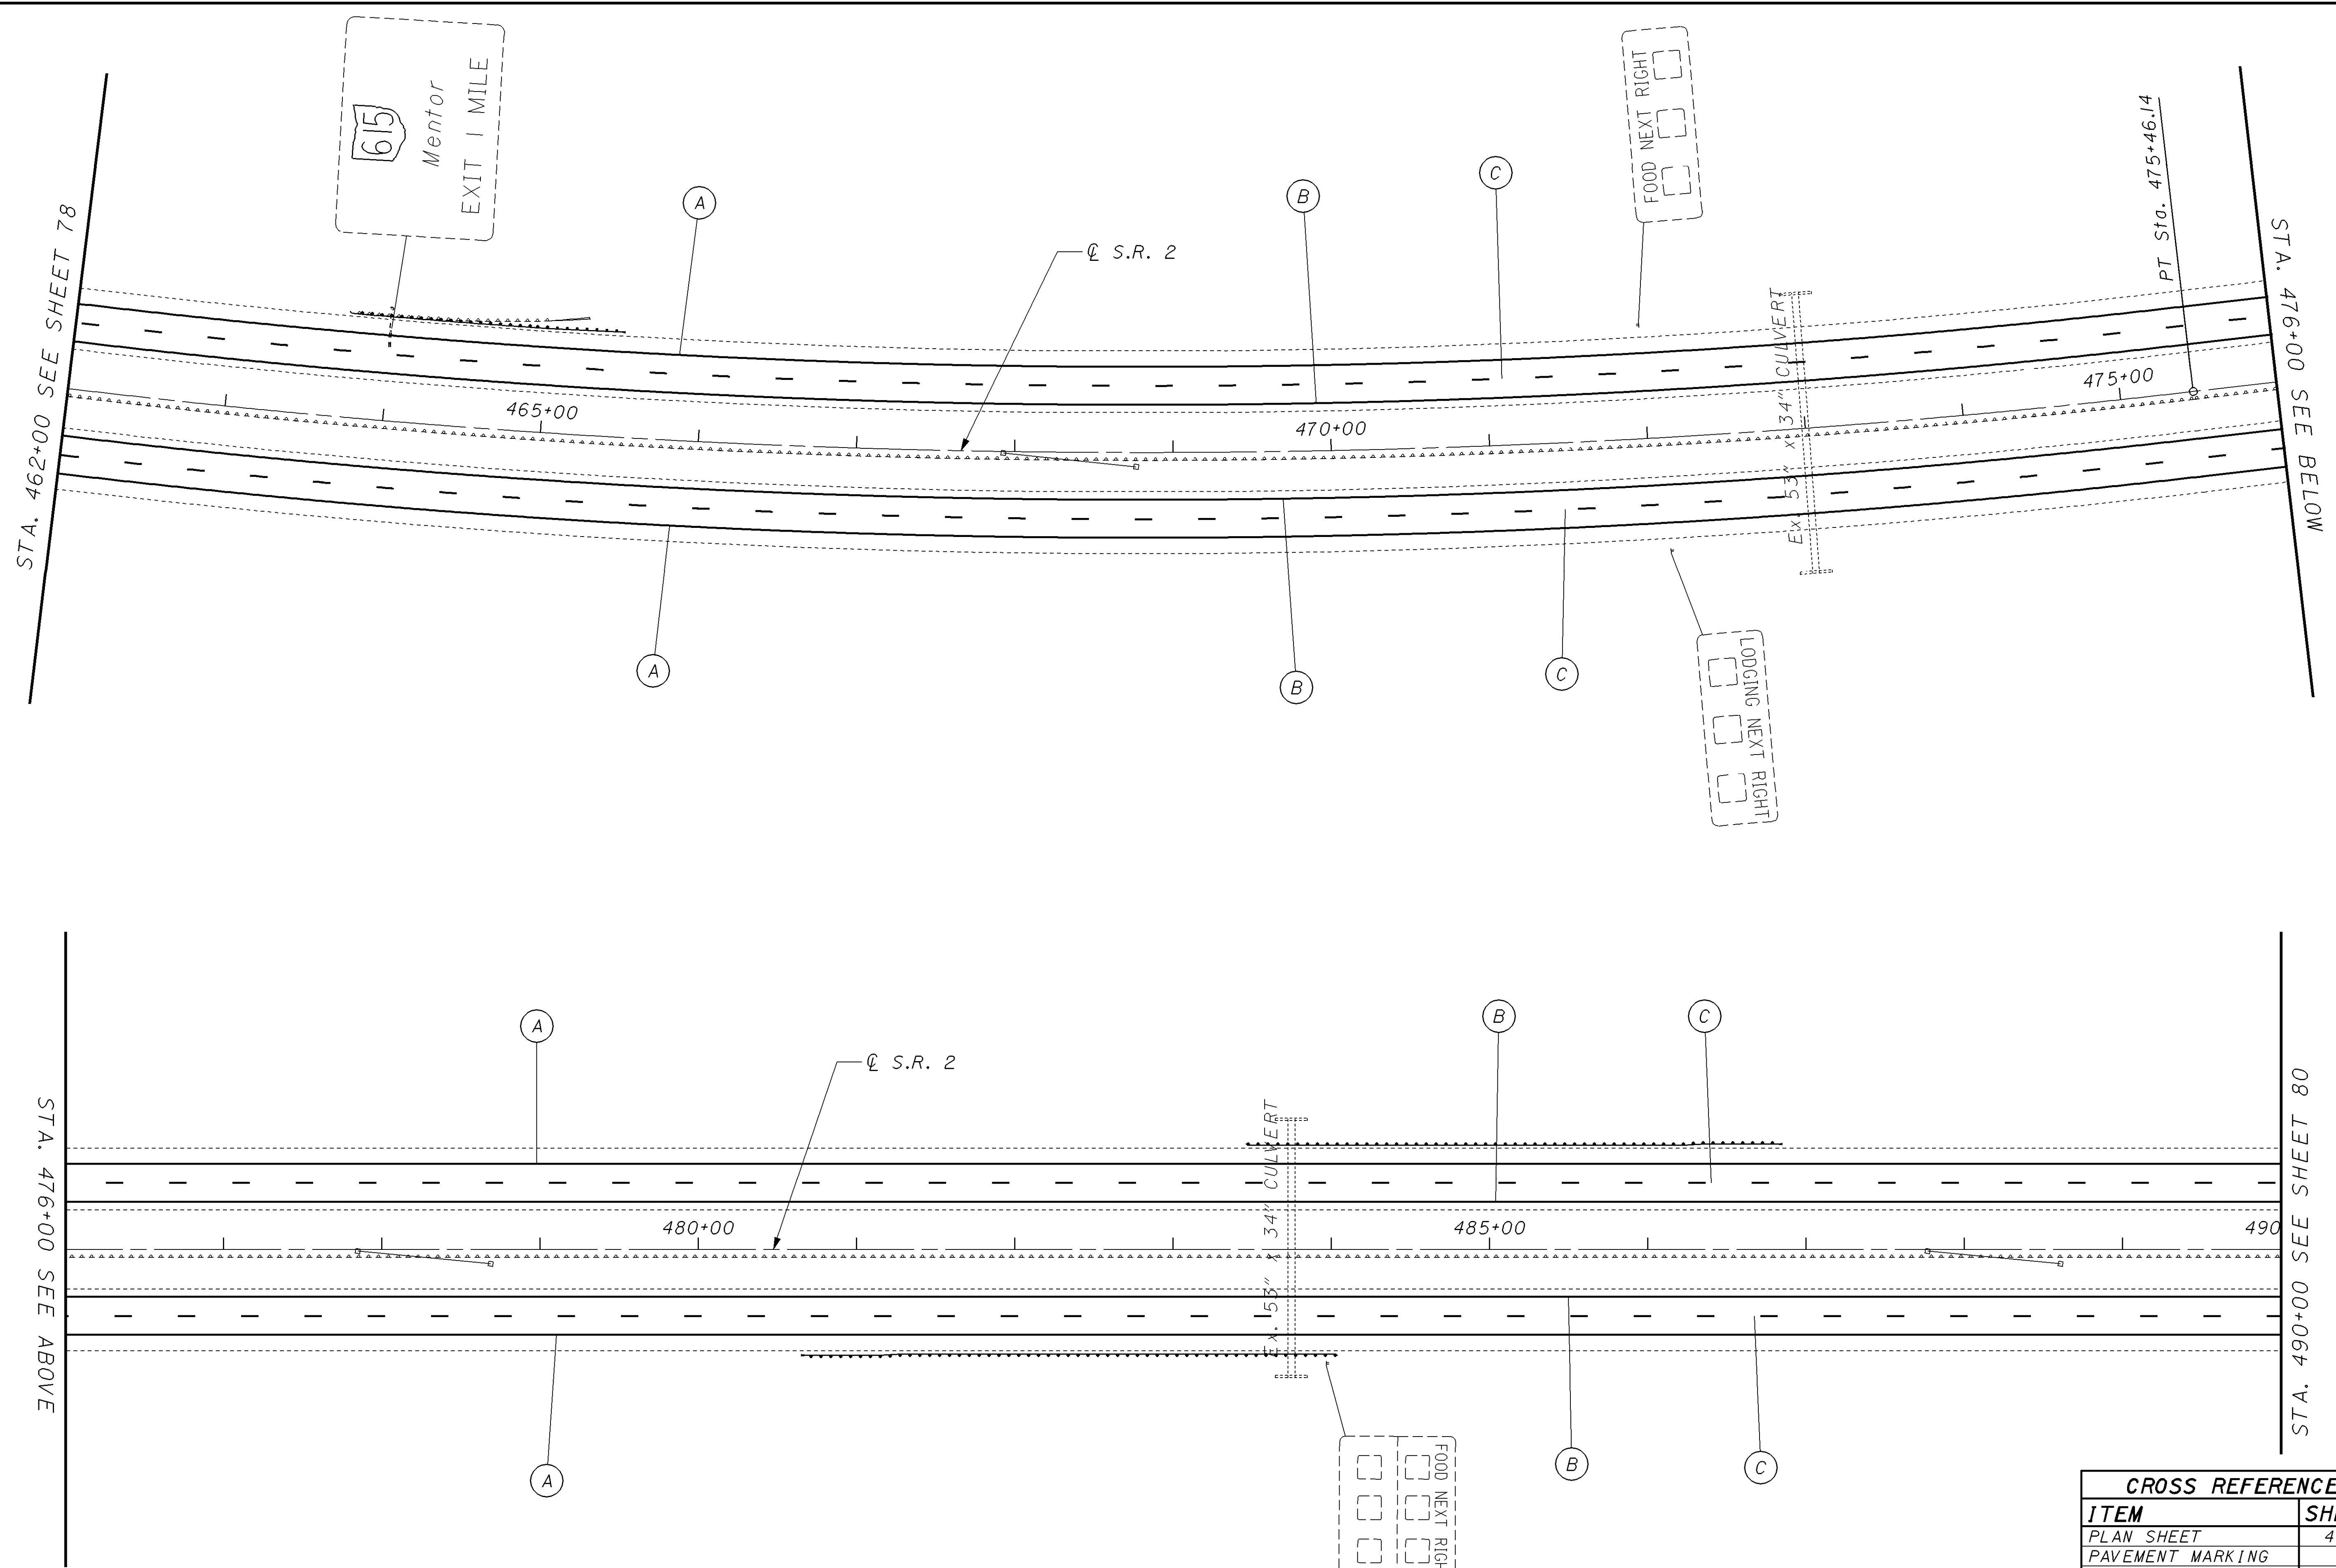

CROSS REFERENCE	
ITEM	SHEET
PLAN SHEET	42
PAVEMENT MARKING	
SUB-SUMMARY	60, 61
SIGN	
SUB-SUMMARY	65
LEGEND	67

LAK-2-6.12

TRAFFIC CONTROL PLAN SHEET - S.R. 2
STA. 462+00 TO STA. 490+00

0 50 100
HORIZONTAL
SCALE IN FEET

CALCULATED
GJN
CHECKED
LDH