


CROSS REFERENCE	
ITEM	SHEET
PLAN SHEET	43
PAVEMENT MARKING SUB-SUMMARY	60,61
SIGN SUB-SUMMARY	65
LEGEND	67

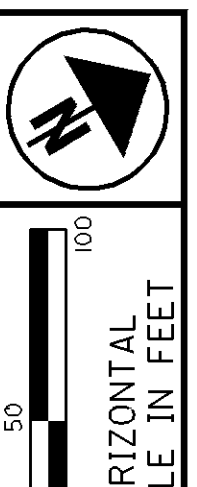


STA. 490+00 SEE SHEET 79

STA. 504+00 SEE ABOVE

STA. 504+00 SEE BELOW

STA. 518+00 SEE SHEET 81

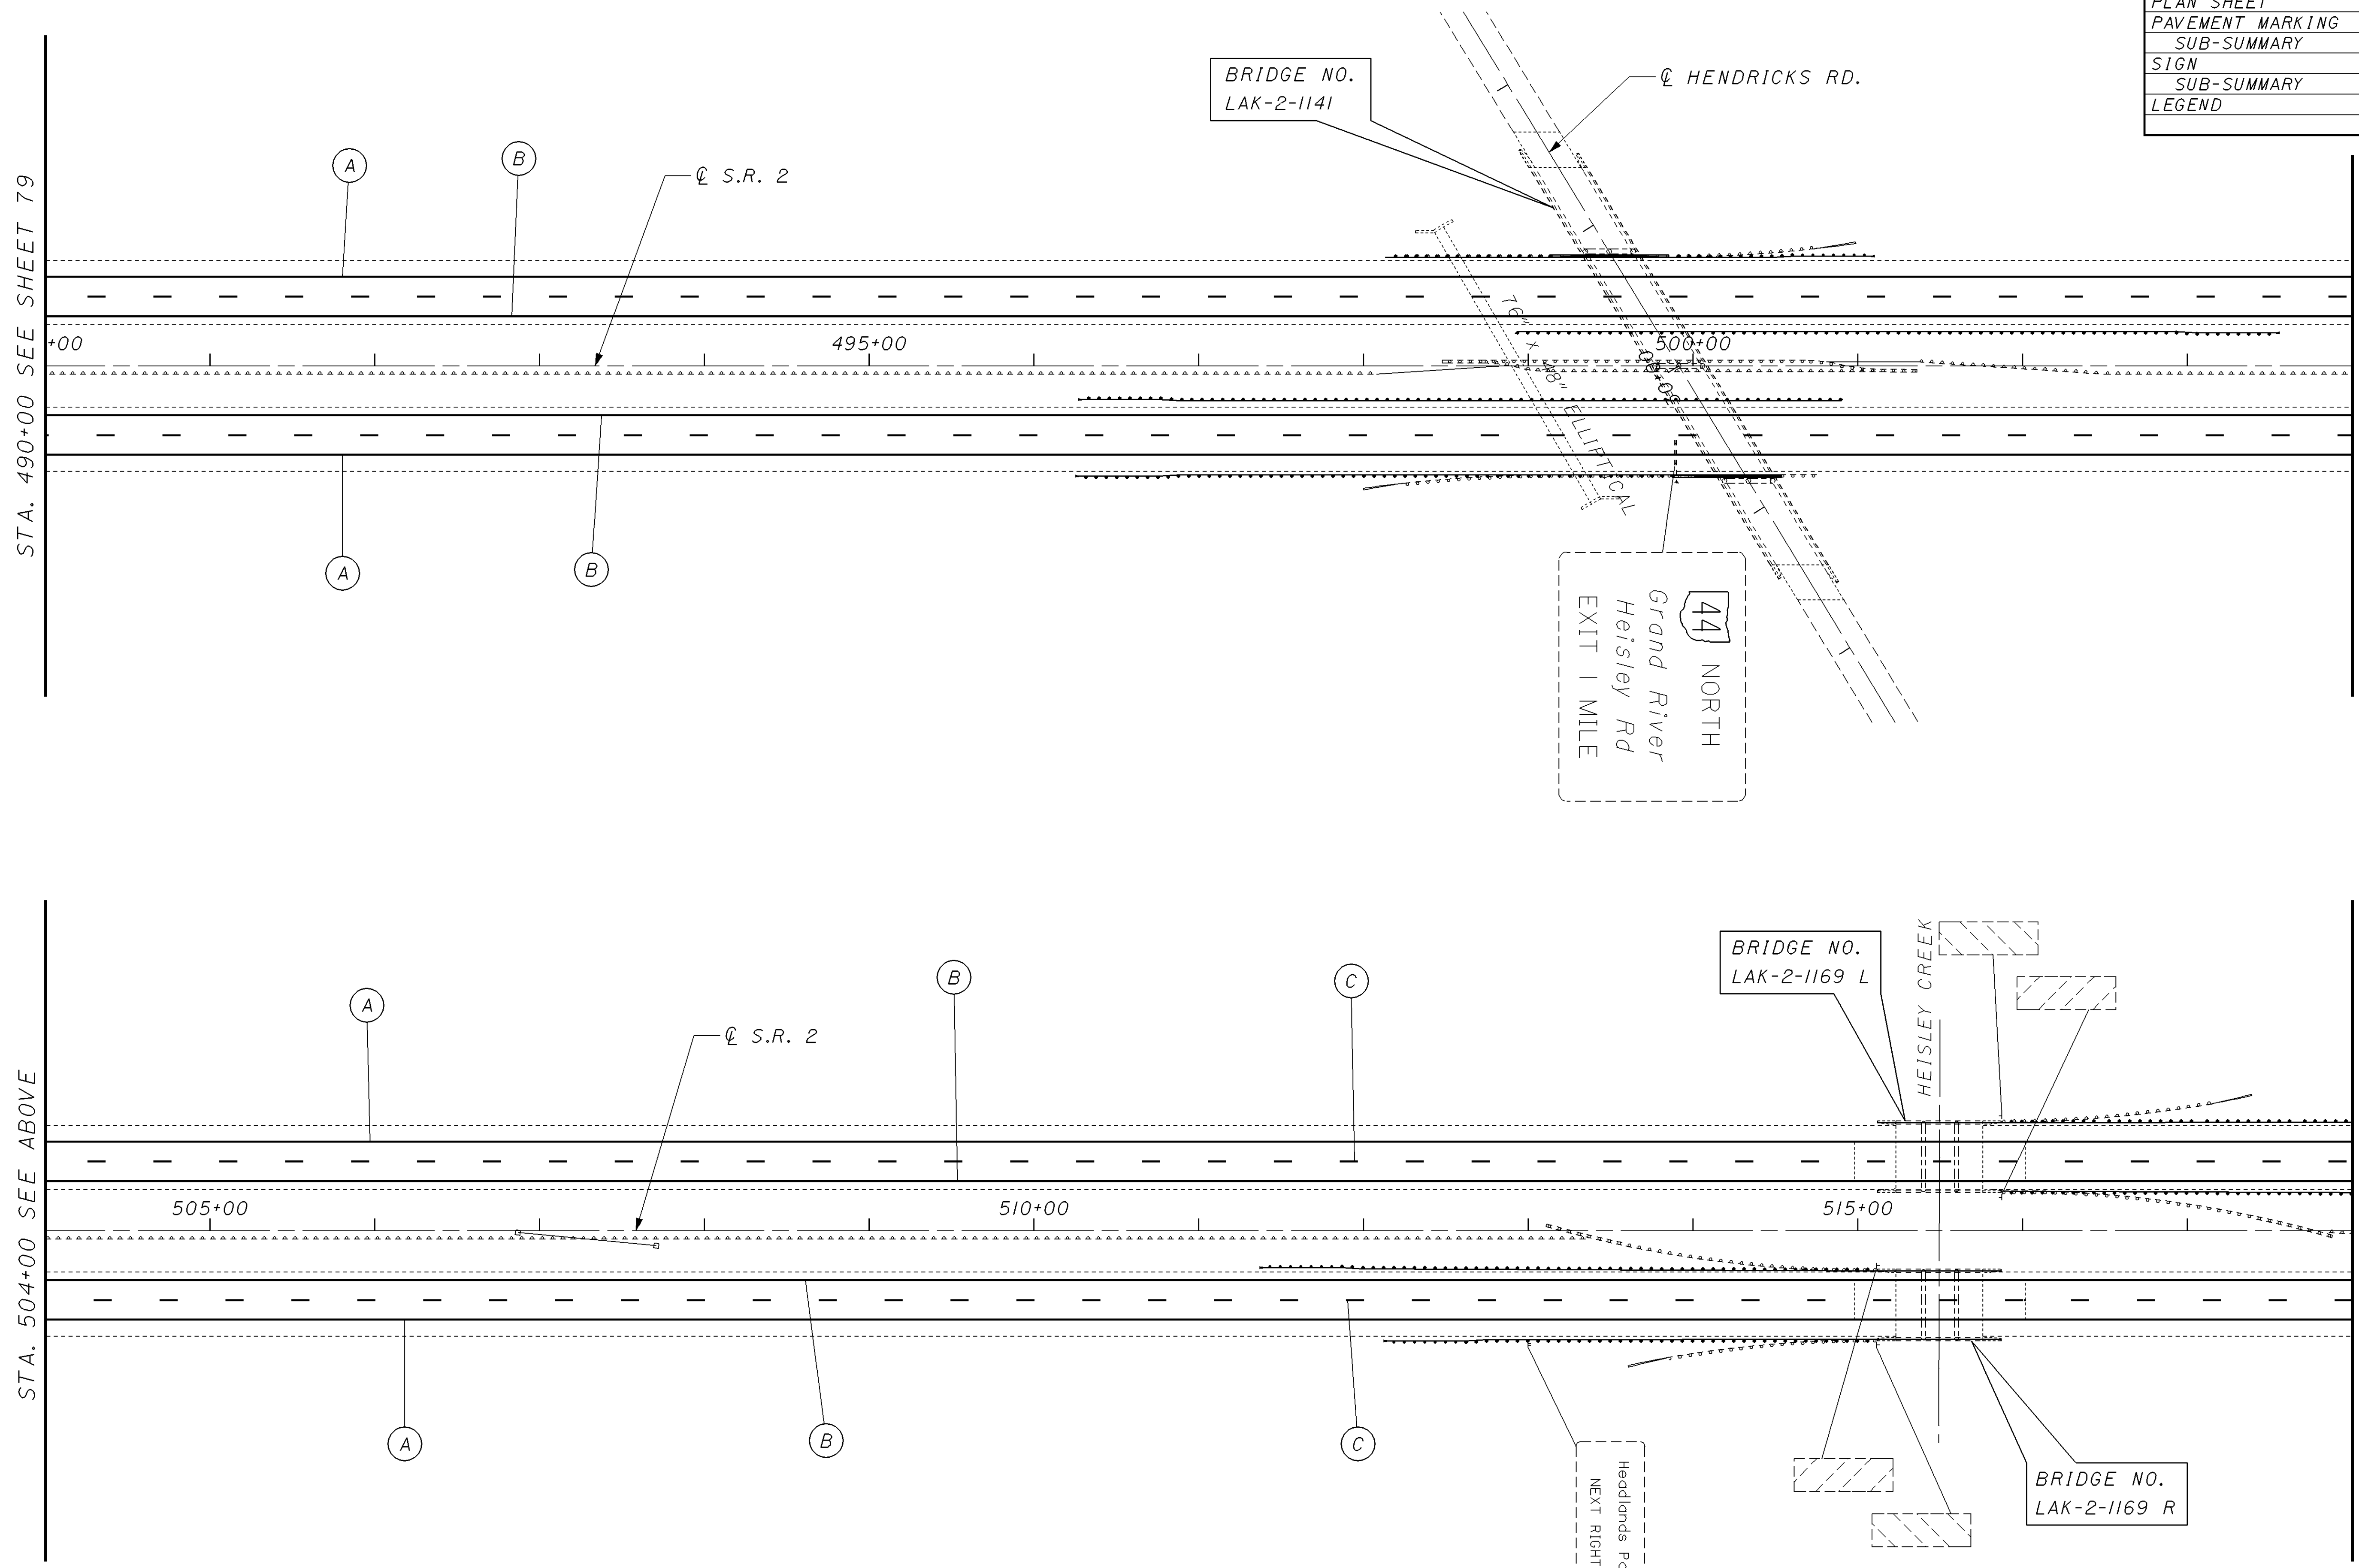

BRIDGE NO.  
LAK-2-1141

44 NORTH  
Grand River  
Heisley Rd  
EXIT 1 MILE

BRIDGE NO.  
LAK-2-1169 L

Headlands Park  
NEXT RIGHT

BRIDGE NO.  
LAK-2-1169 R

TRAFFIC CONTROL PLAN SHEET - S.R. 2  
STA. 490+00 TO STA. 518+00

LAK-2-6.12

80  
85