


I:\PROJECTS\PI19530\DGN\19530TPL.dgn 22-AUG-2001 10:53AM fkonopka

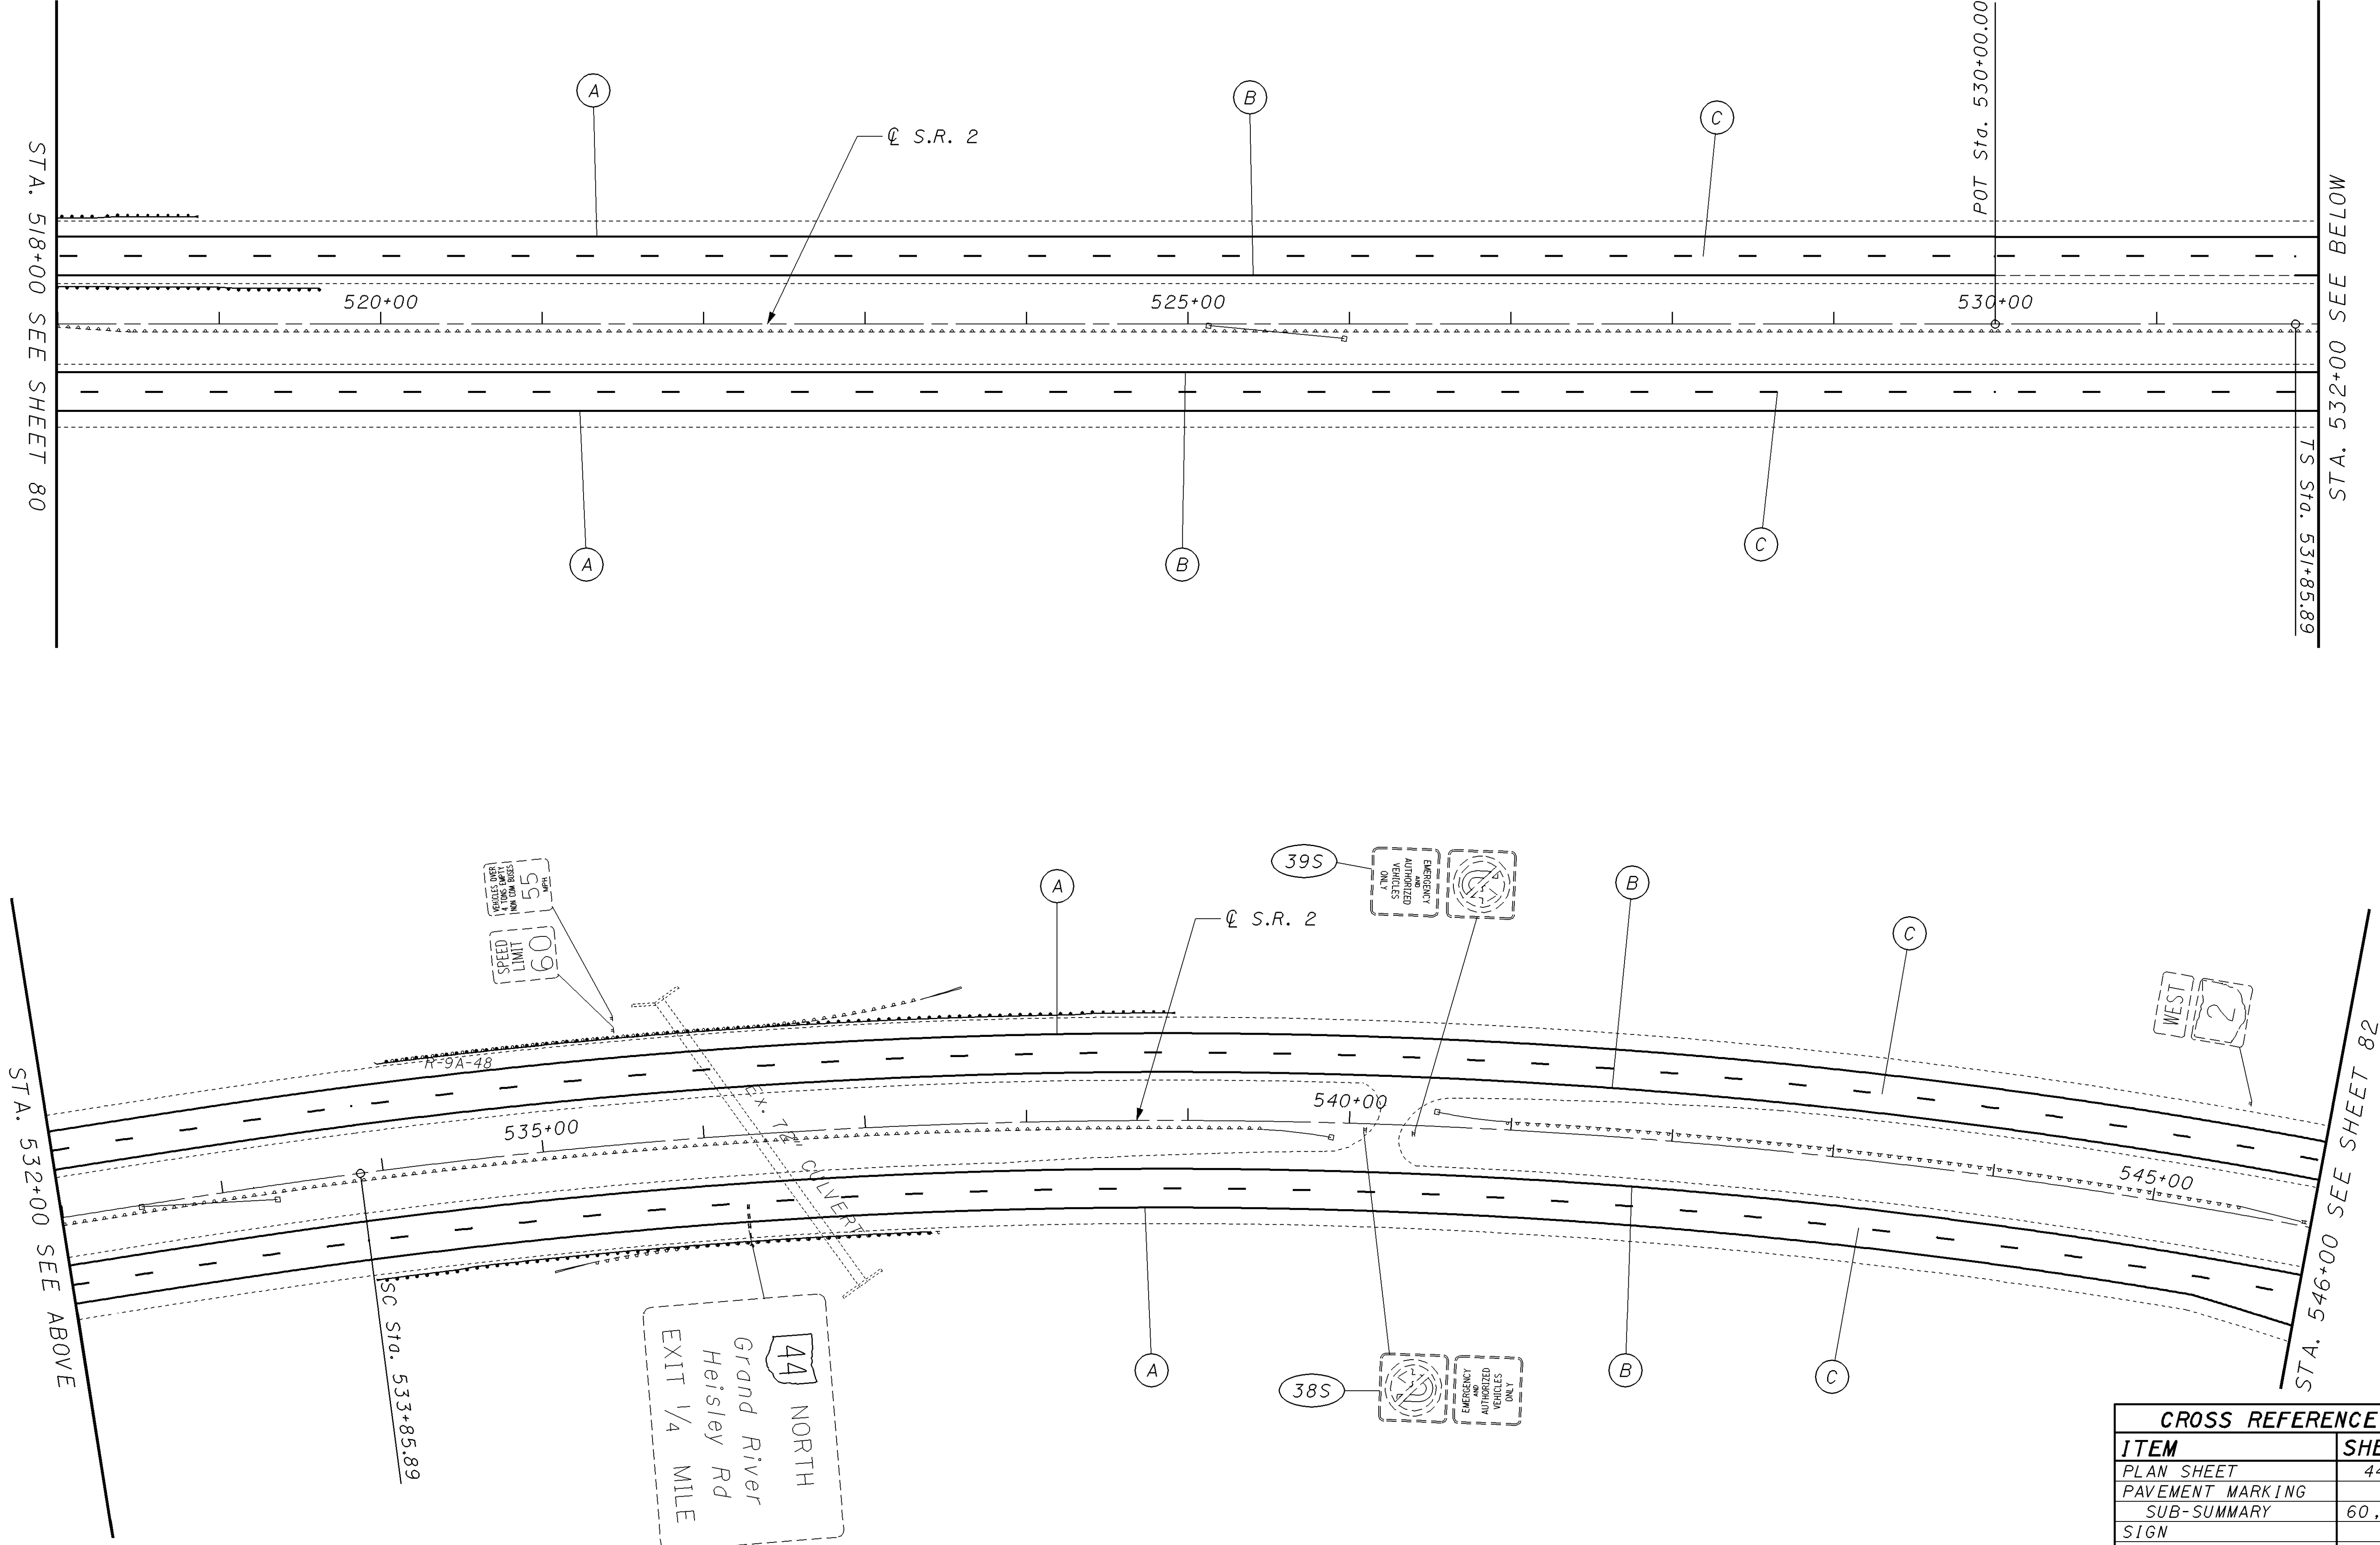


STA. 518+00 SEE SHEET 80

STA. 532+00 SEE ABOVE

68+58+13.85 STA. 531+85.89
STA. 532+00 SEE BELOW

CROSS REFERENCE	
ITEM	SHEET
PLAN SHEET	44
PAVEMENT MARKING	
SUB-SUMMARY	60, 61
SIGN	
SUB-SUMMARY	65
LEGEND	67

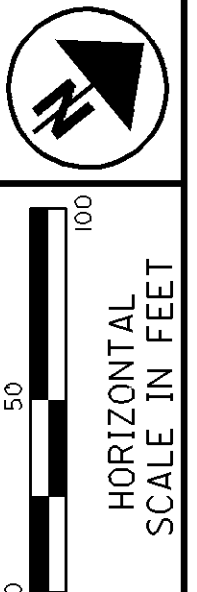

CALCULATED
CJN
CHECKED
LDH

TRAFFIC CONTROL PLAN SHEET - S.R. 2
STA. 518+00 TO STA. 546+00

LAK-2-6.12

81
85