
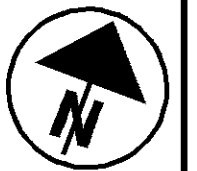


I:\PROJECTS\19530\DGN\195301pm.dgn 22-AUG-2001 0:54AM fkonopka

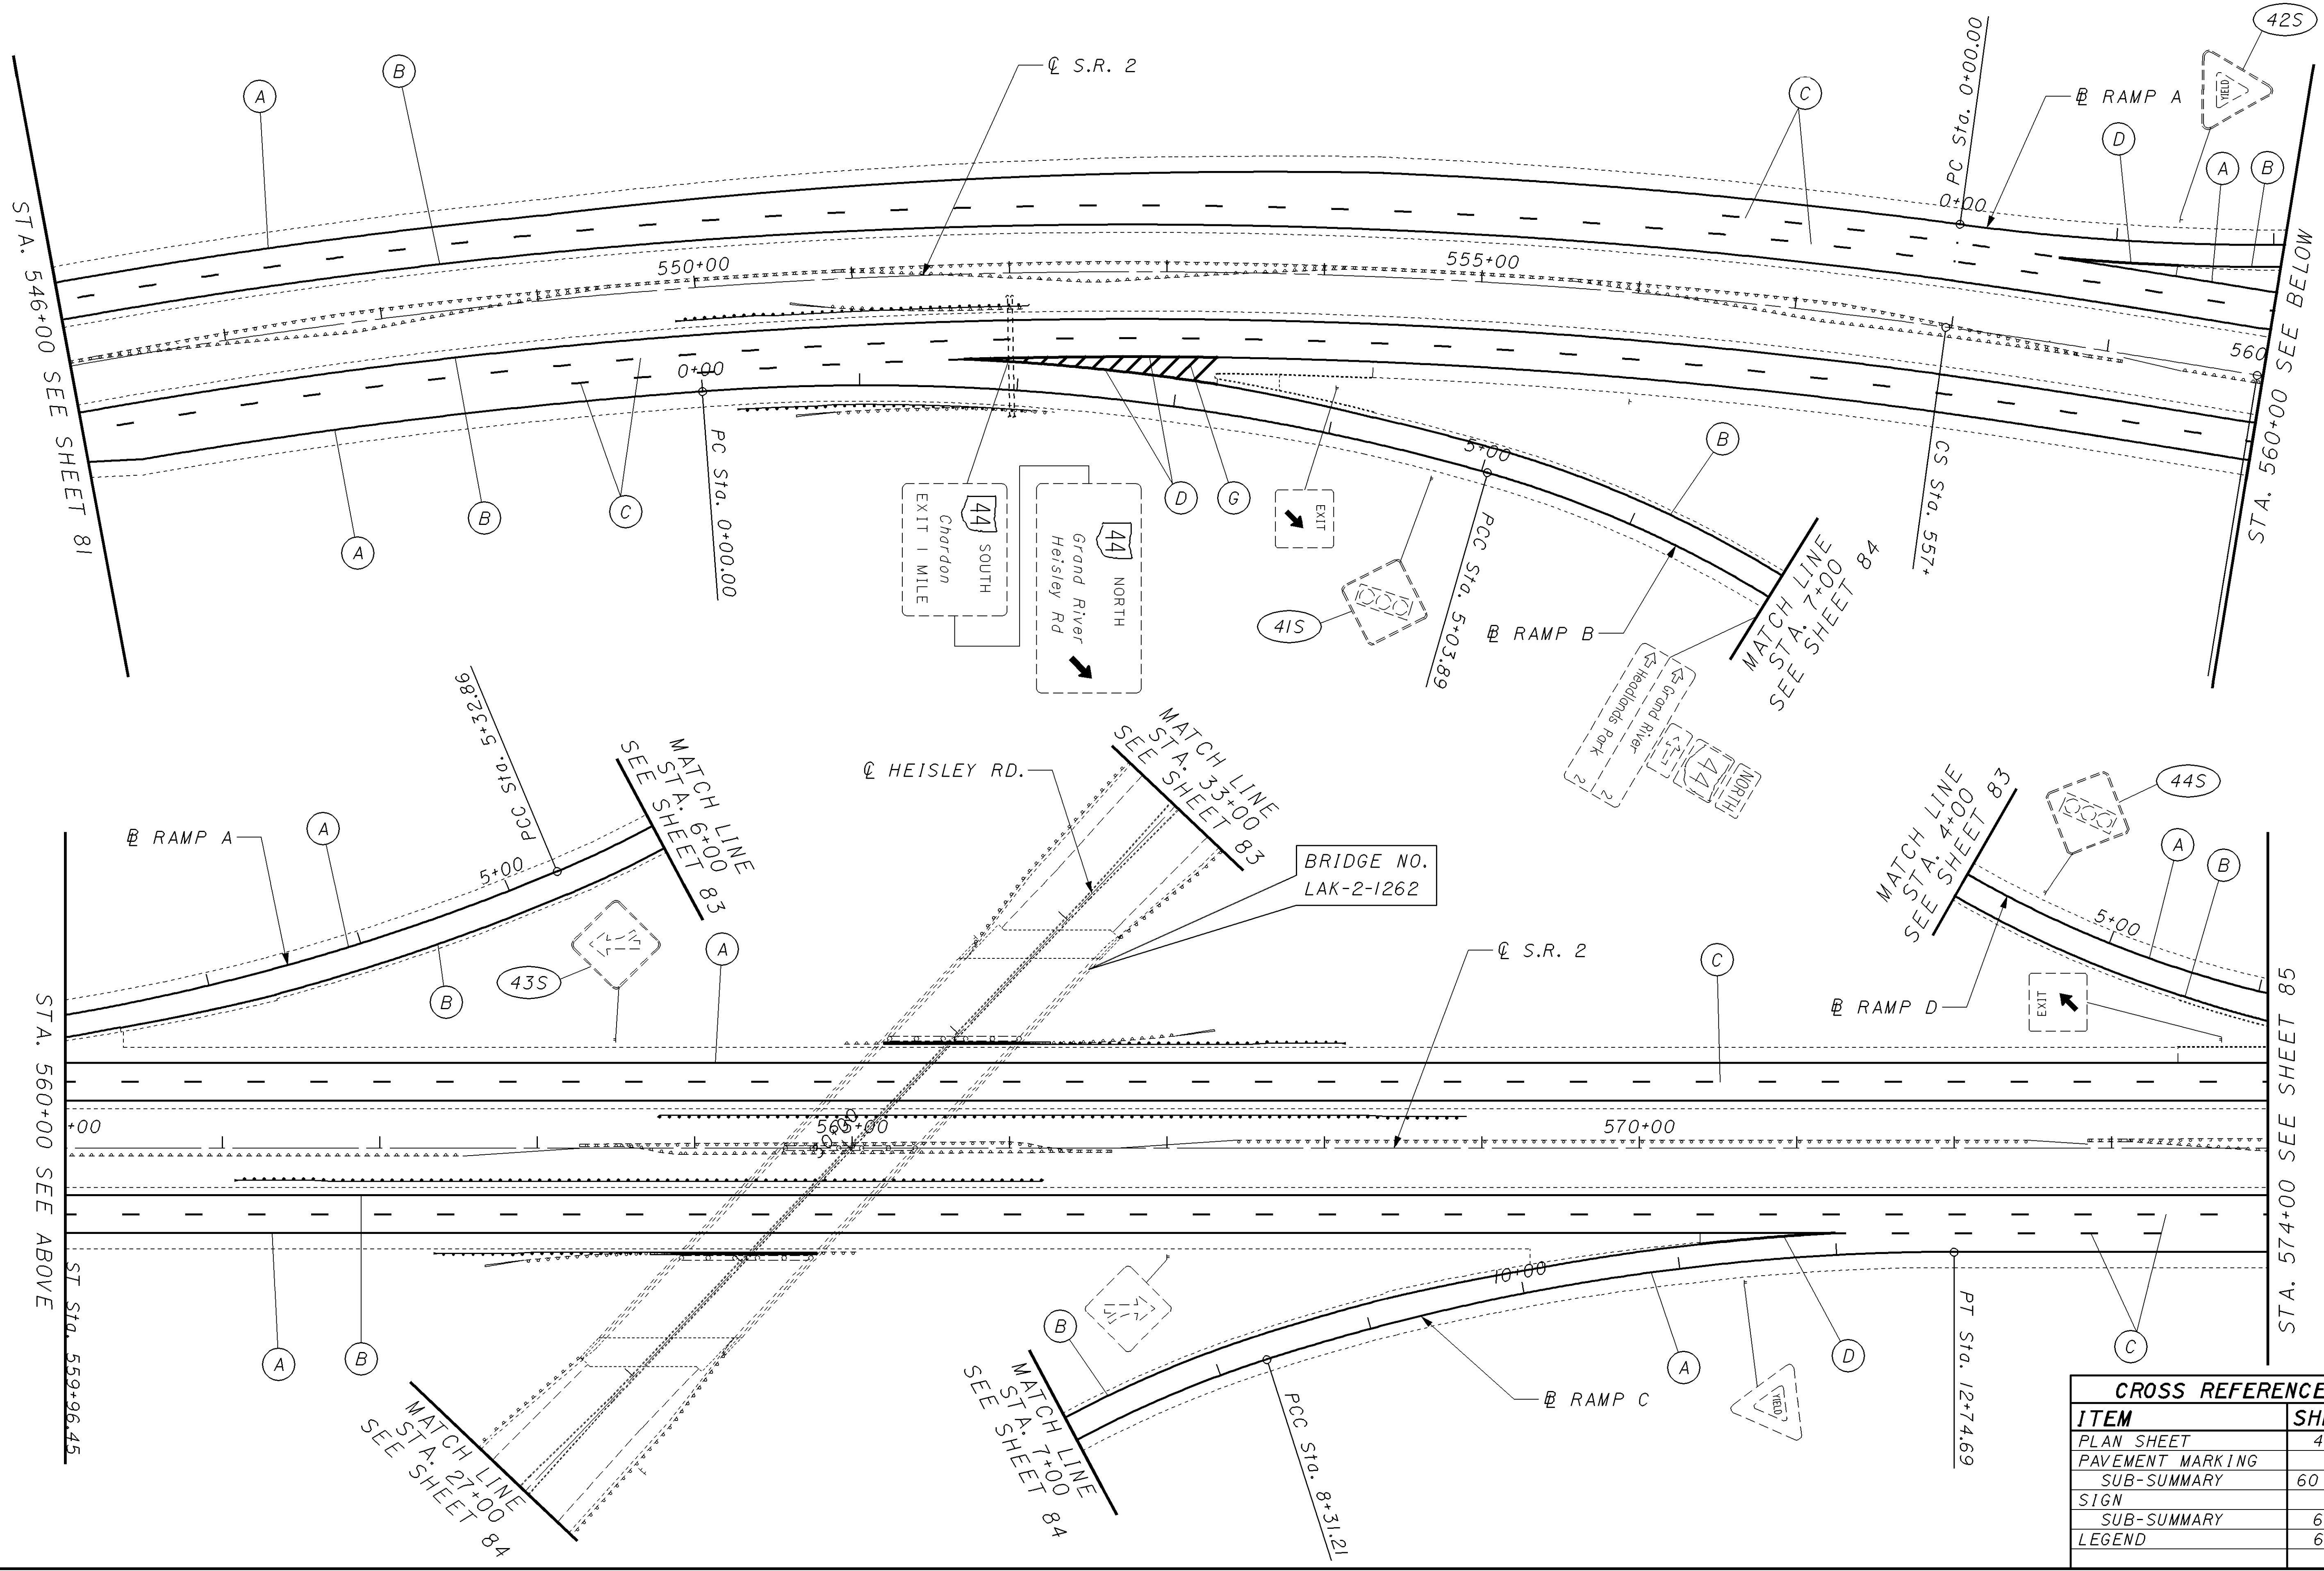

0 50 100  
HORIZONTAL  
SCALE IN FEET

CALCULATED G.J.N.  
CHECKED LDH

**TRAFFIC CONTROL PLAN SHEET - S.R. 2**  
**STA. 518+00 TO STA. 546+00**

**LAK-2-6.12**

CROSS REFERENCE	
ITEM	SHEET
PLAN SHEET	45
PAVEMENT MARKING	
SUB-SUMMARY	60, 61
SIGN	
SUB-SUMMARY	65
LEGEND	67

82  
85