


I:\PROJECTS\19530\DGN\19530Tpm1.dgn 22-AUG-2001 10:54AM fkonopka

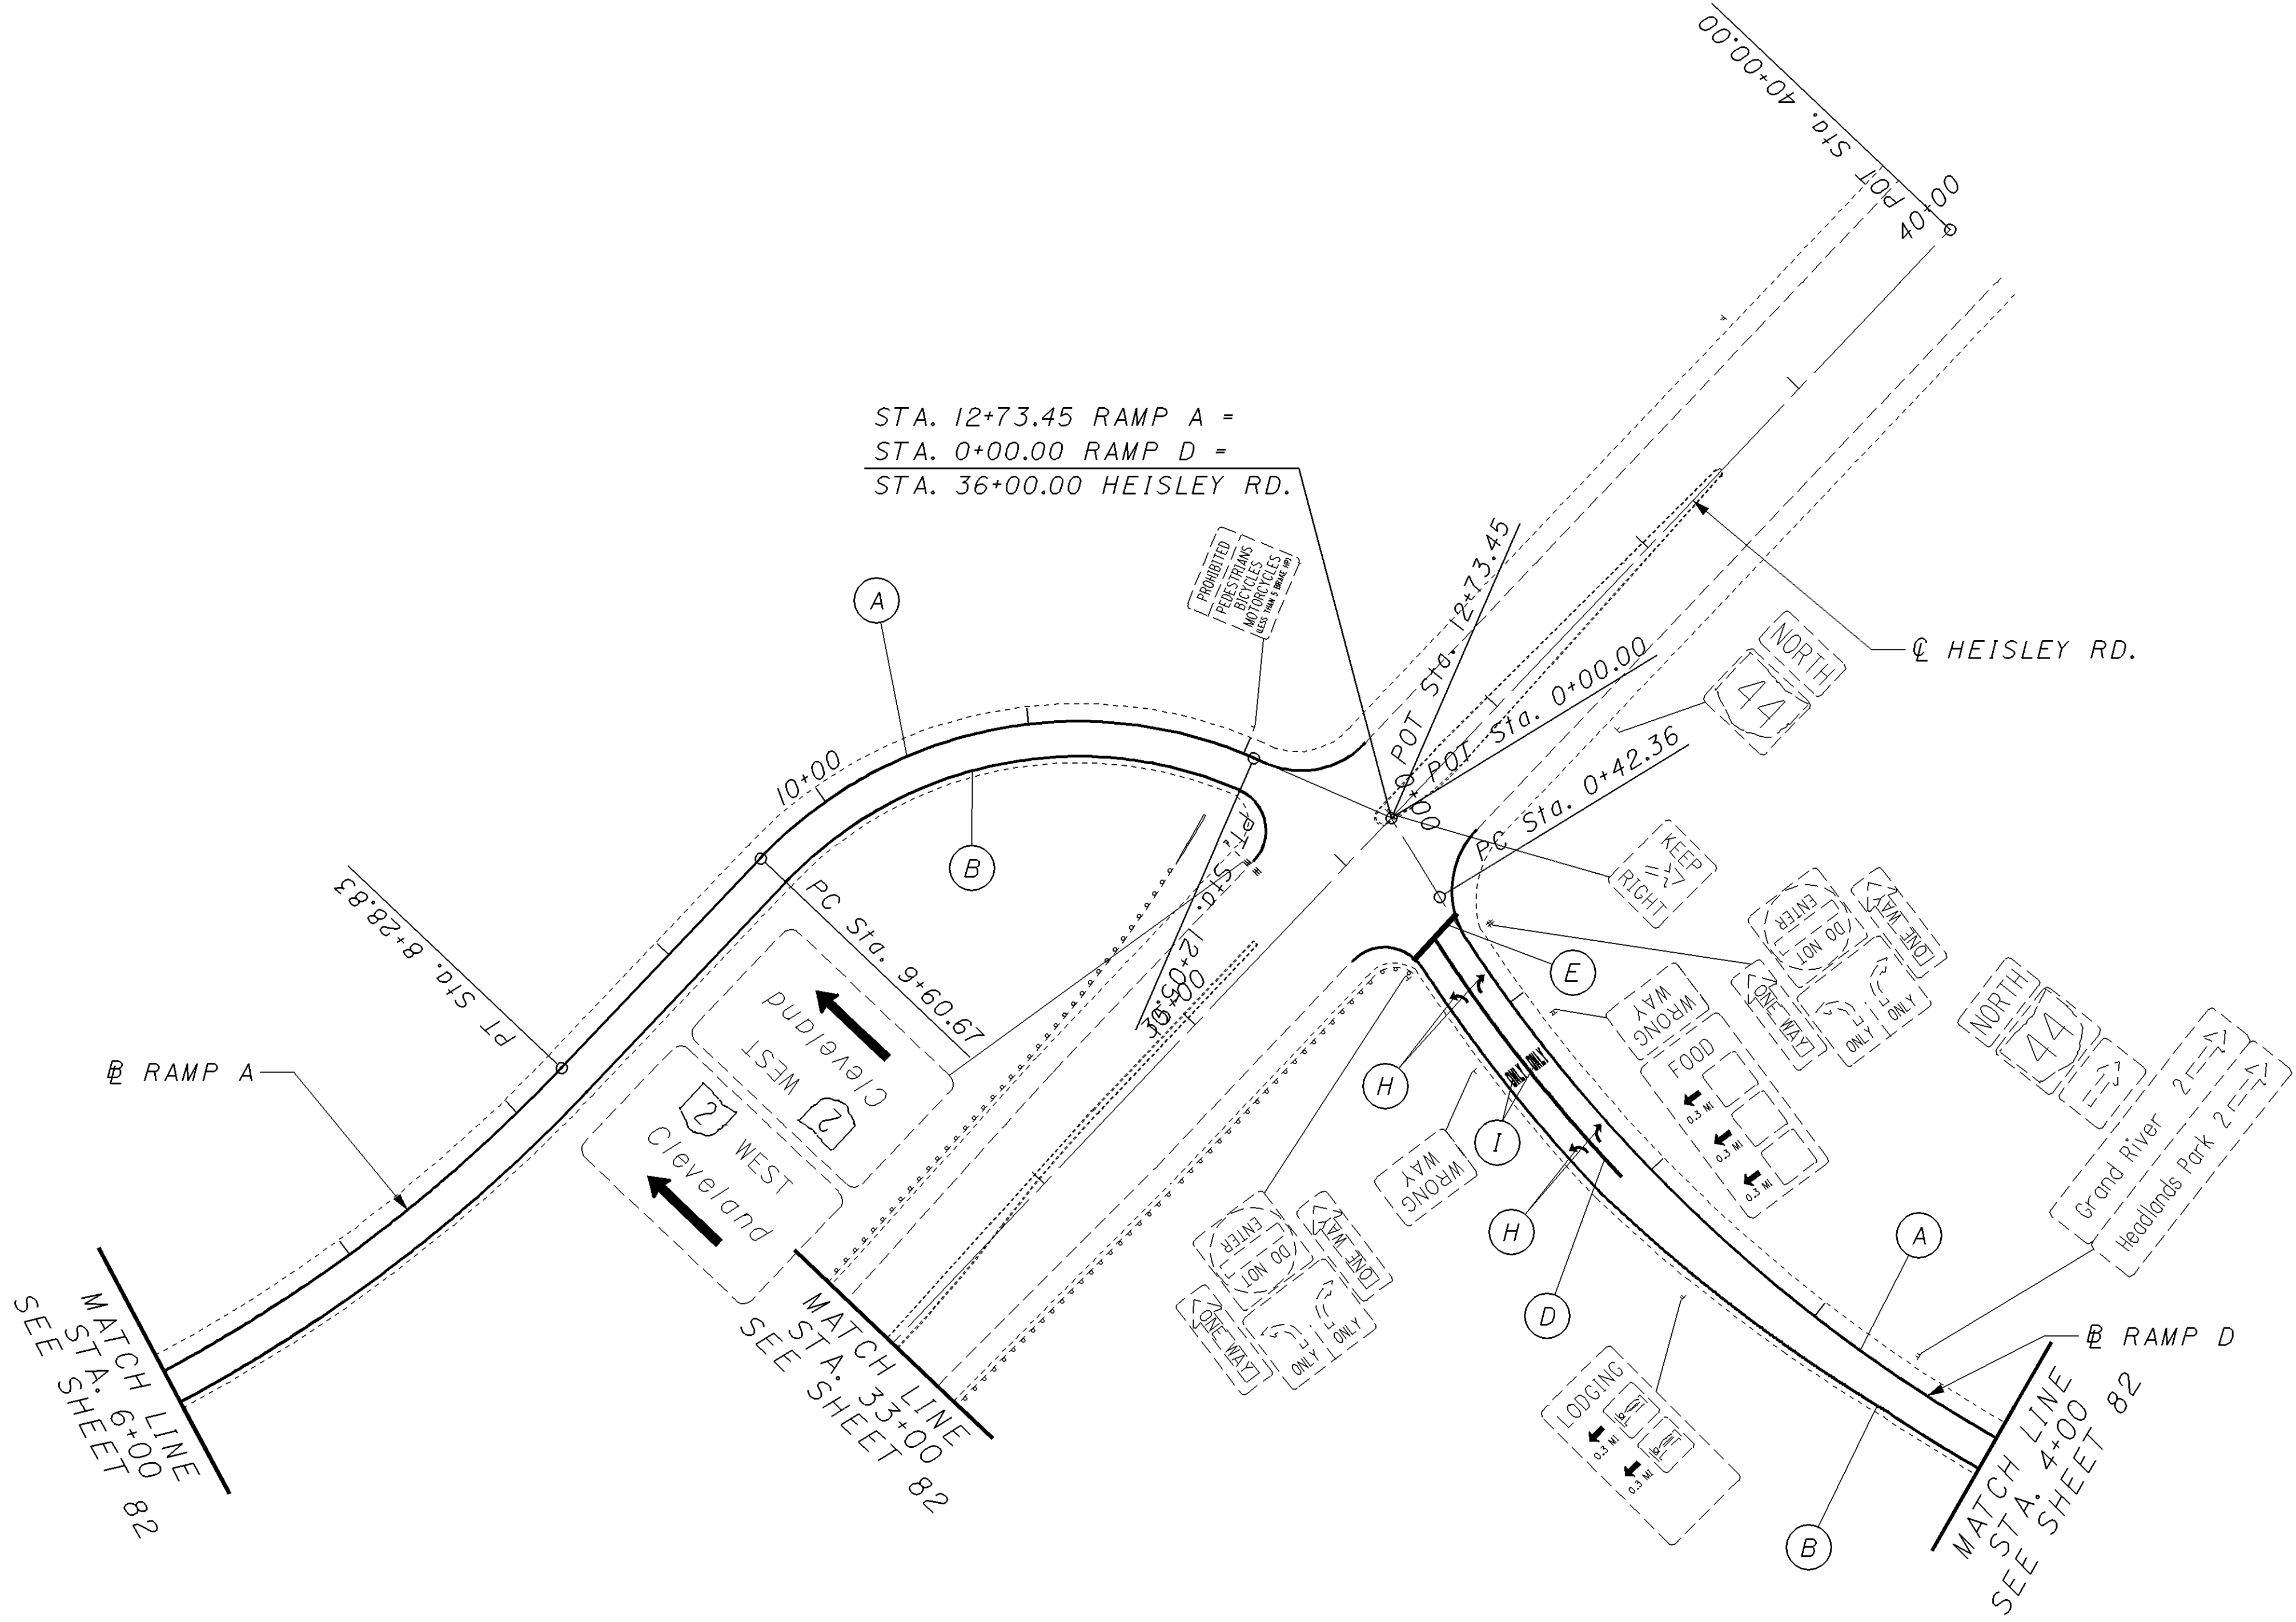

STA. 12+73.45 RAMP A =
 STA. 0+00.00 RAMP D =
 STA. 36+00.00 HEISLEY RD.

MATCH LINE
 STA. 6+00
 SEE SHEET 82

MATCH LINE
 STA. 33+00
 SEE SHEET 82


MATCH LINE
 STA. 4+00
 SEE SHEET 82

CROSS REFERENCE	
ITEM	SHEET
PLAN SHEET	46
PAVEMENT MARKING	
SUB-SUMMARY	60, 61
SIGN	
SUB-SUMMARY	65
LEGEND	67

LAK-2-6.12

TRAFFIC CONTROL PLAN SHEET - S.R. 2
 RAMPS A, D

CALCULATED
 GJN
 CHECKED
 LDH

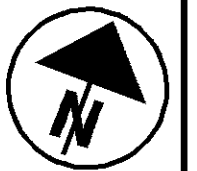

83
 85