



STA. 574+00 SEE SHEET 82

STA. 588+00 SEE ABOVE

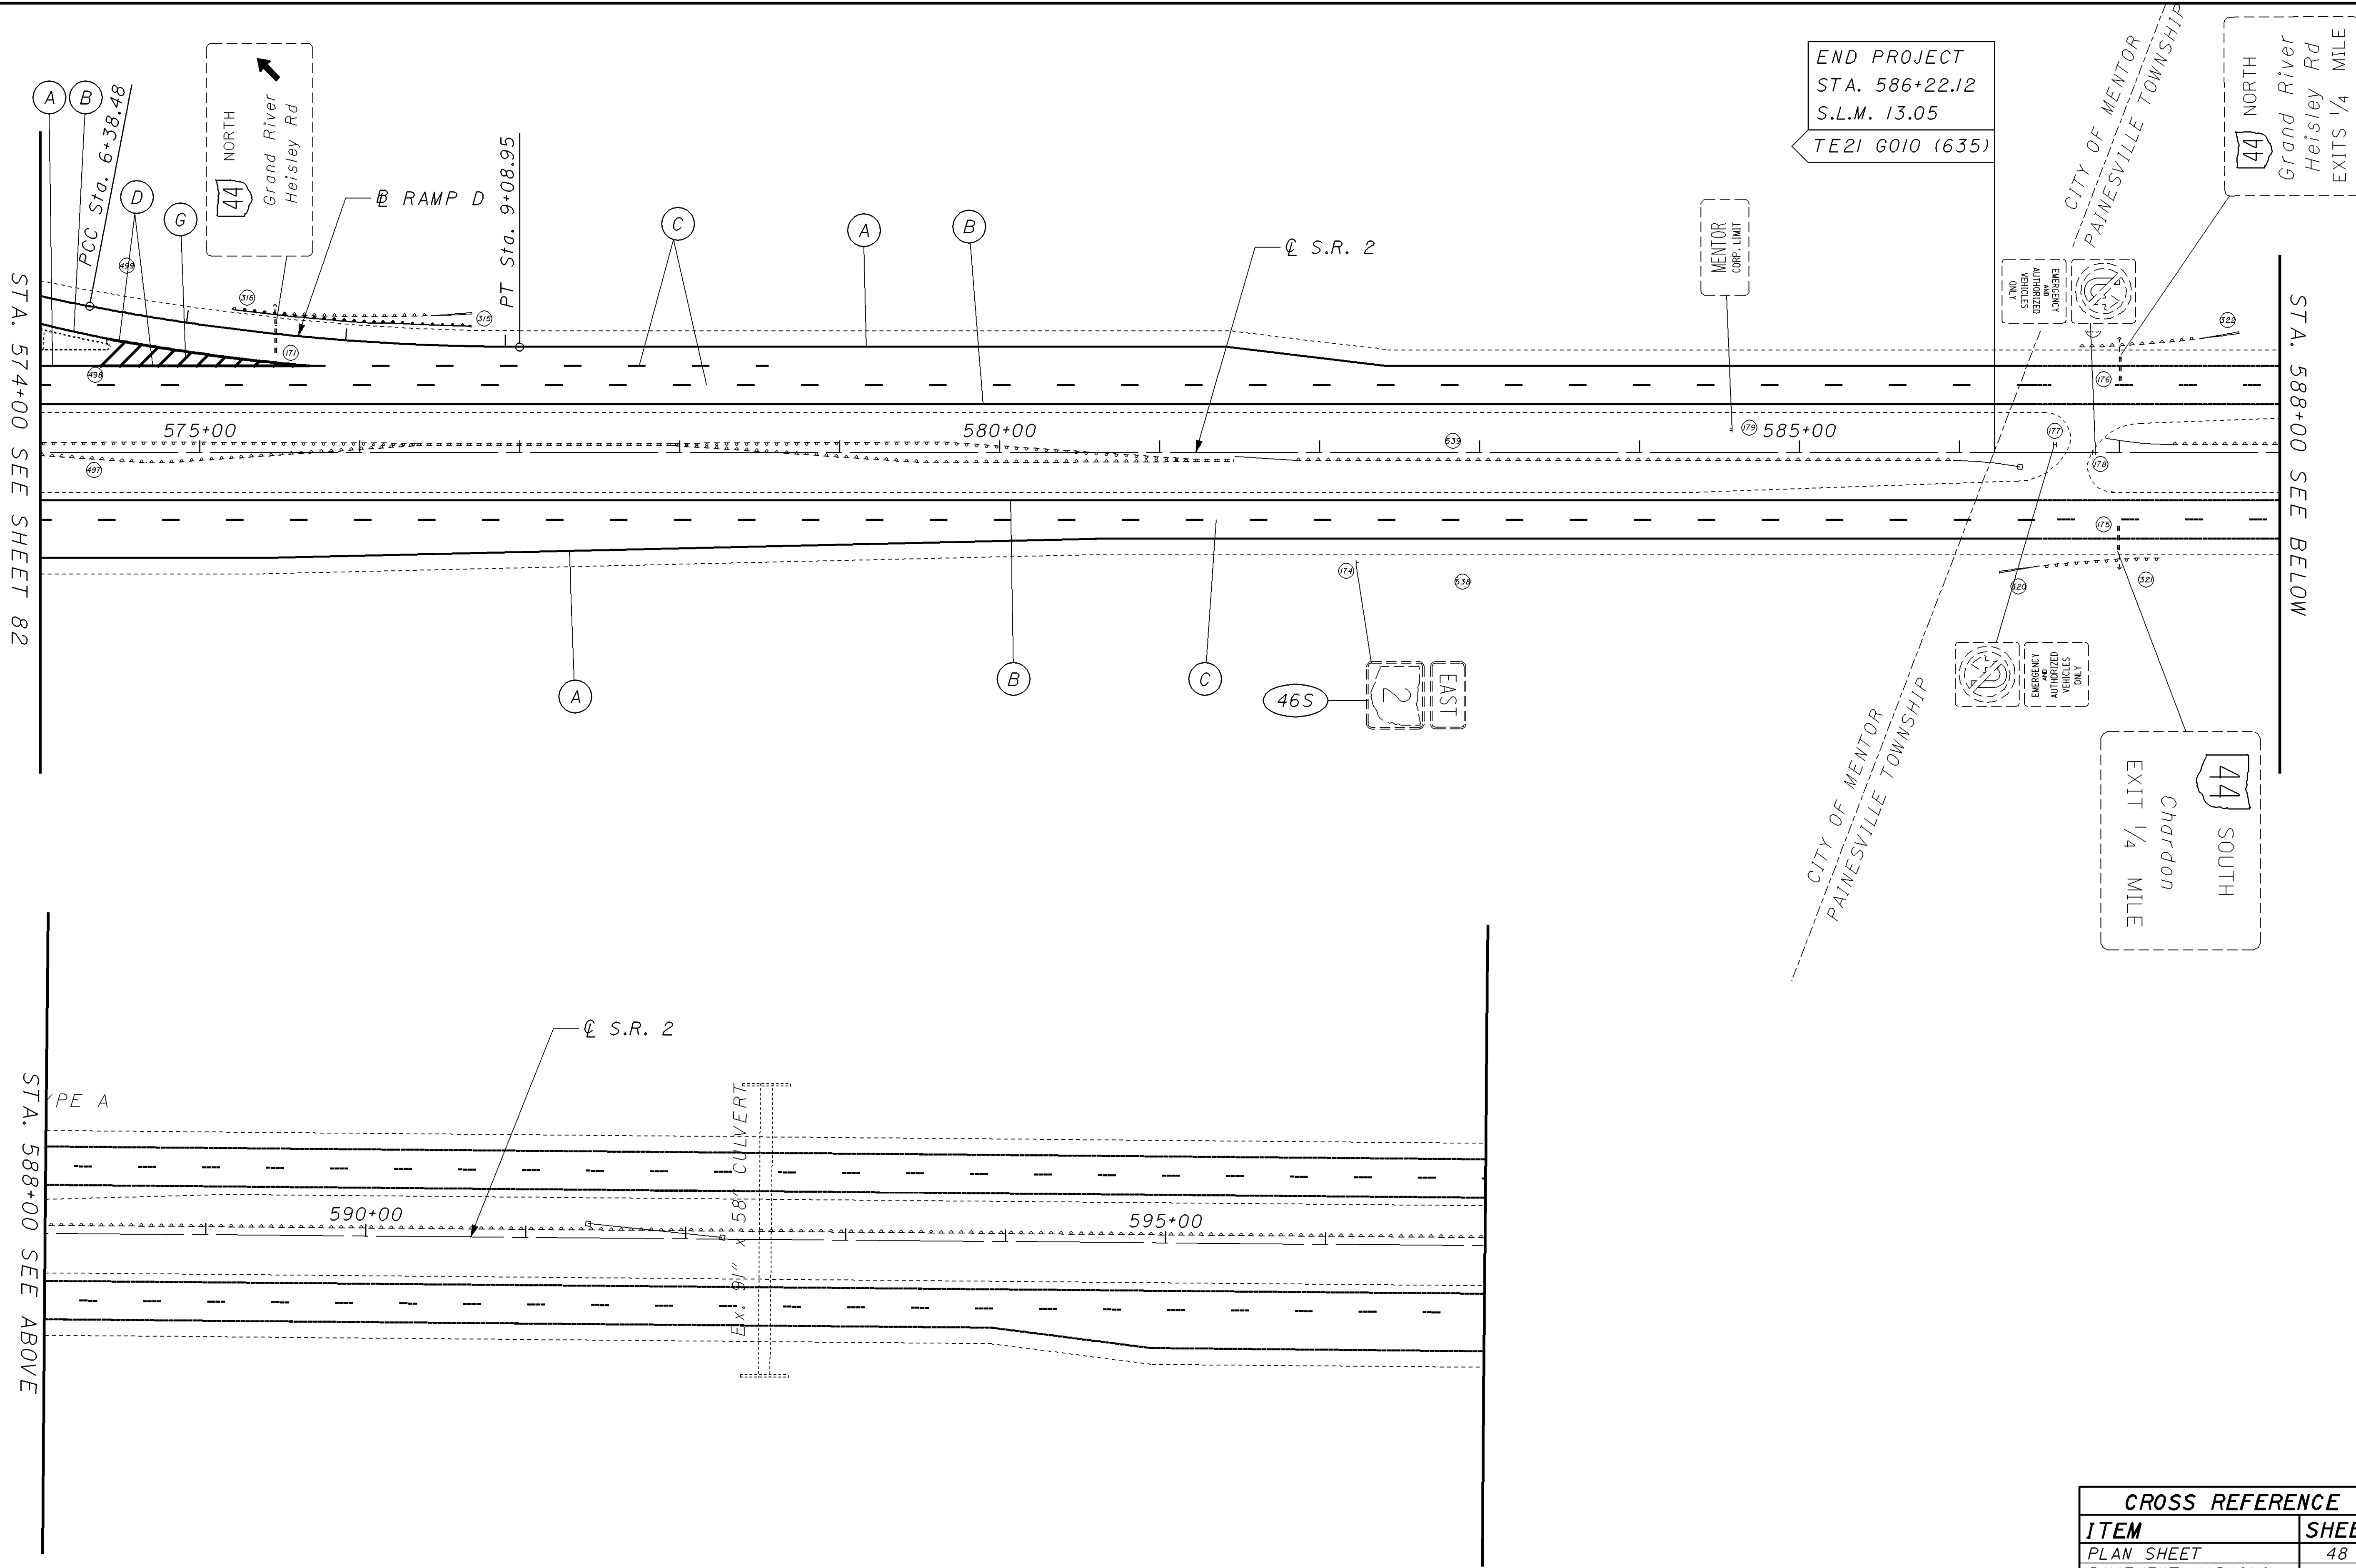

END PROJECT
 STA. 586+22.12
 S.L.M. 13.05
 TE21 G010 (635)

CROSS REFERENCE	
ITEM	SHEET
PLAN SHEET	48
PAVEMENT MARKING	
SUB-SUMMARY	60, 61
SIGN	
SUB-SUMMARY	65
LEGEND	67

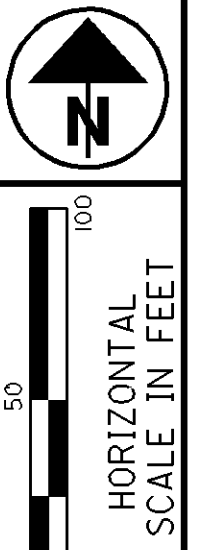

CALCULATED
G.J.N
CHECKED
LDH

TRAFFIC CONTROL PLAN SHEET - S.R. 2
STA. 574+00 TO STA. 597+00

LAK-2-6.12

85
85