
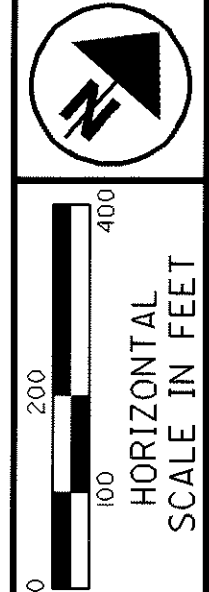


I:\PROJECTS\19530\19530\19530\19530.dgn 21-AUG-2001 11:21PM fkonopka

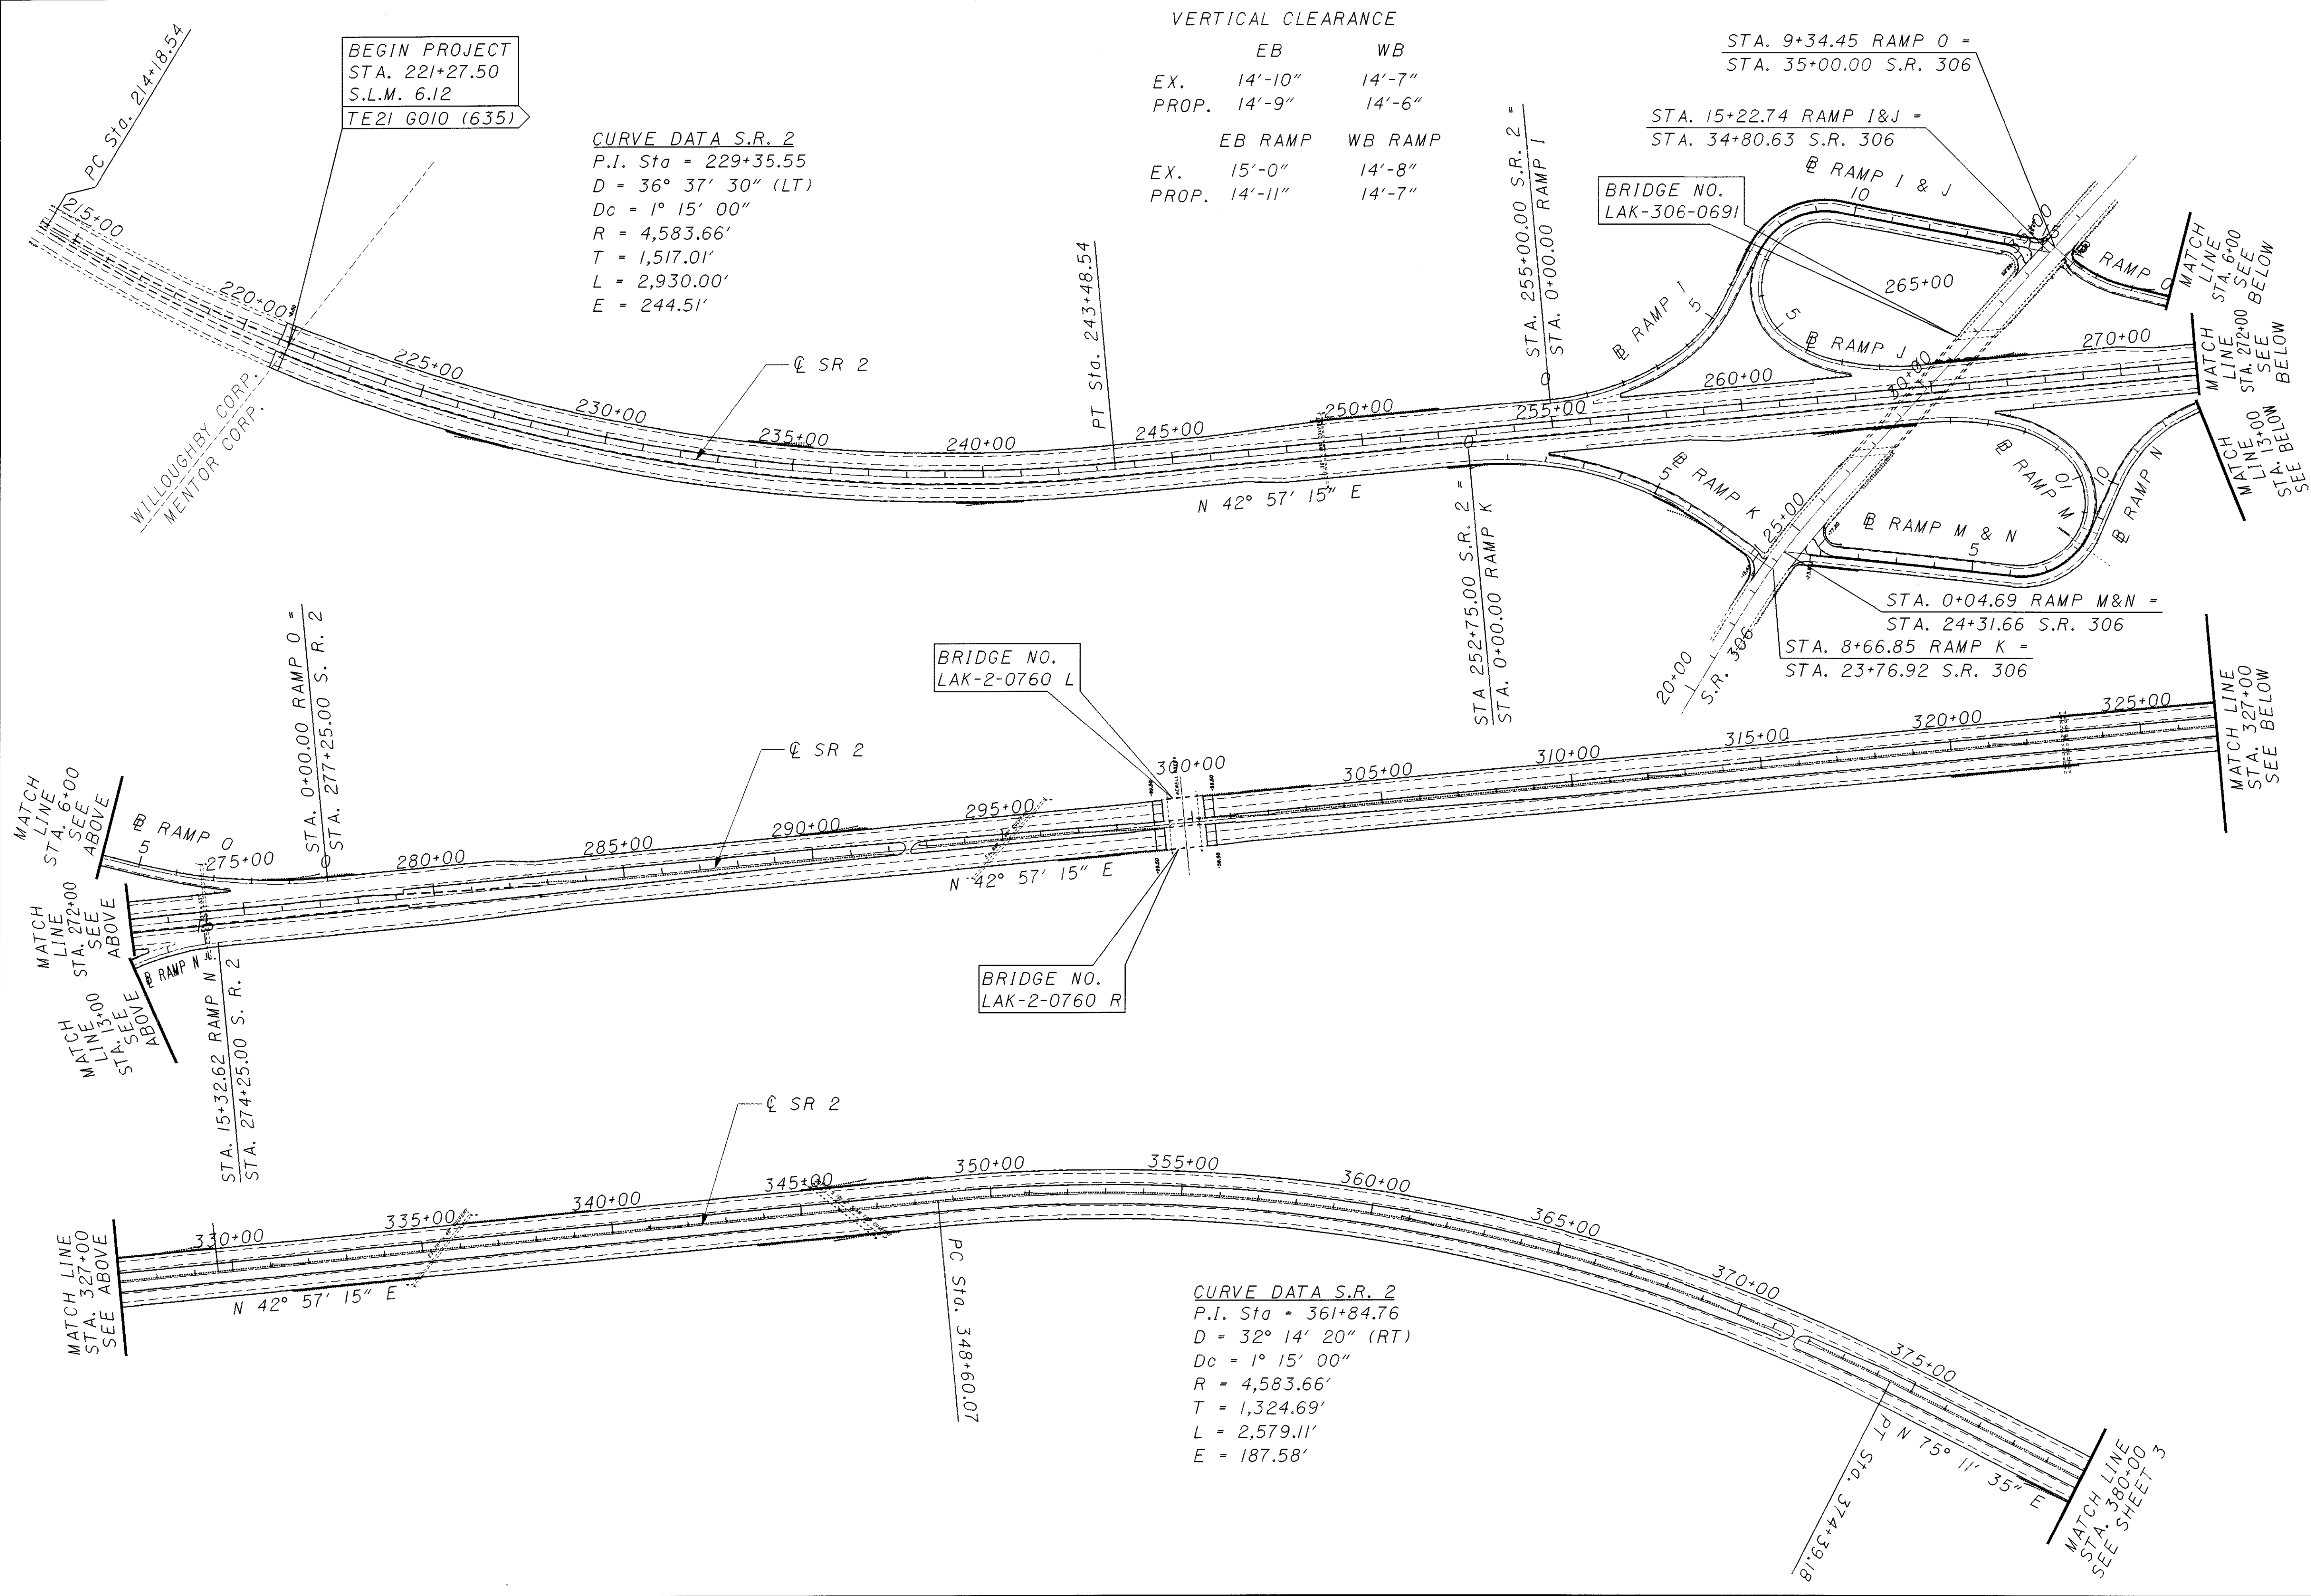

**SCHEMATIC PLAN SHEET**  
**STA. 214+00 TO STA. 380+00**

**LAK-2-6.12**