


I:\PROJECTS\PI19530\DGN\19530gsb.dgn 21-AUG-2001 12:21PM fkonopka

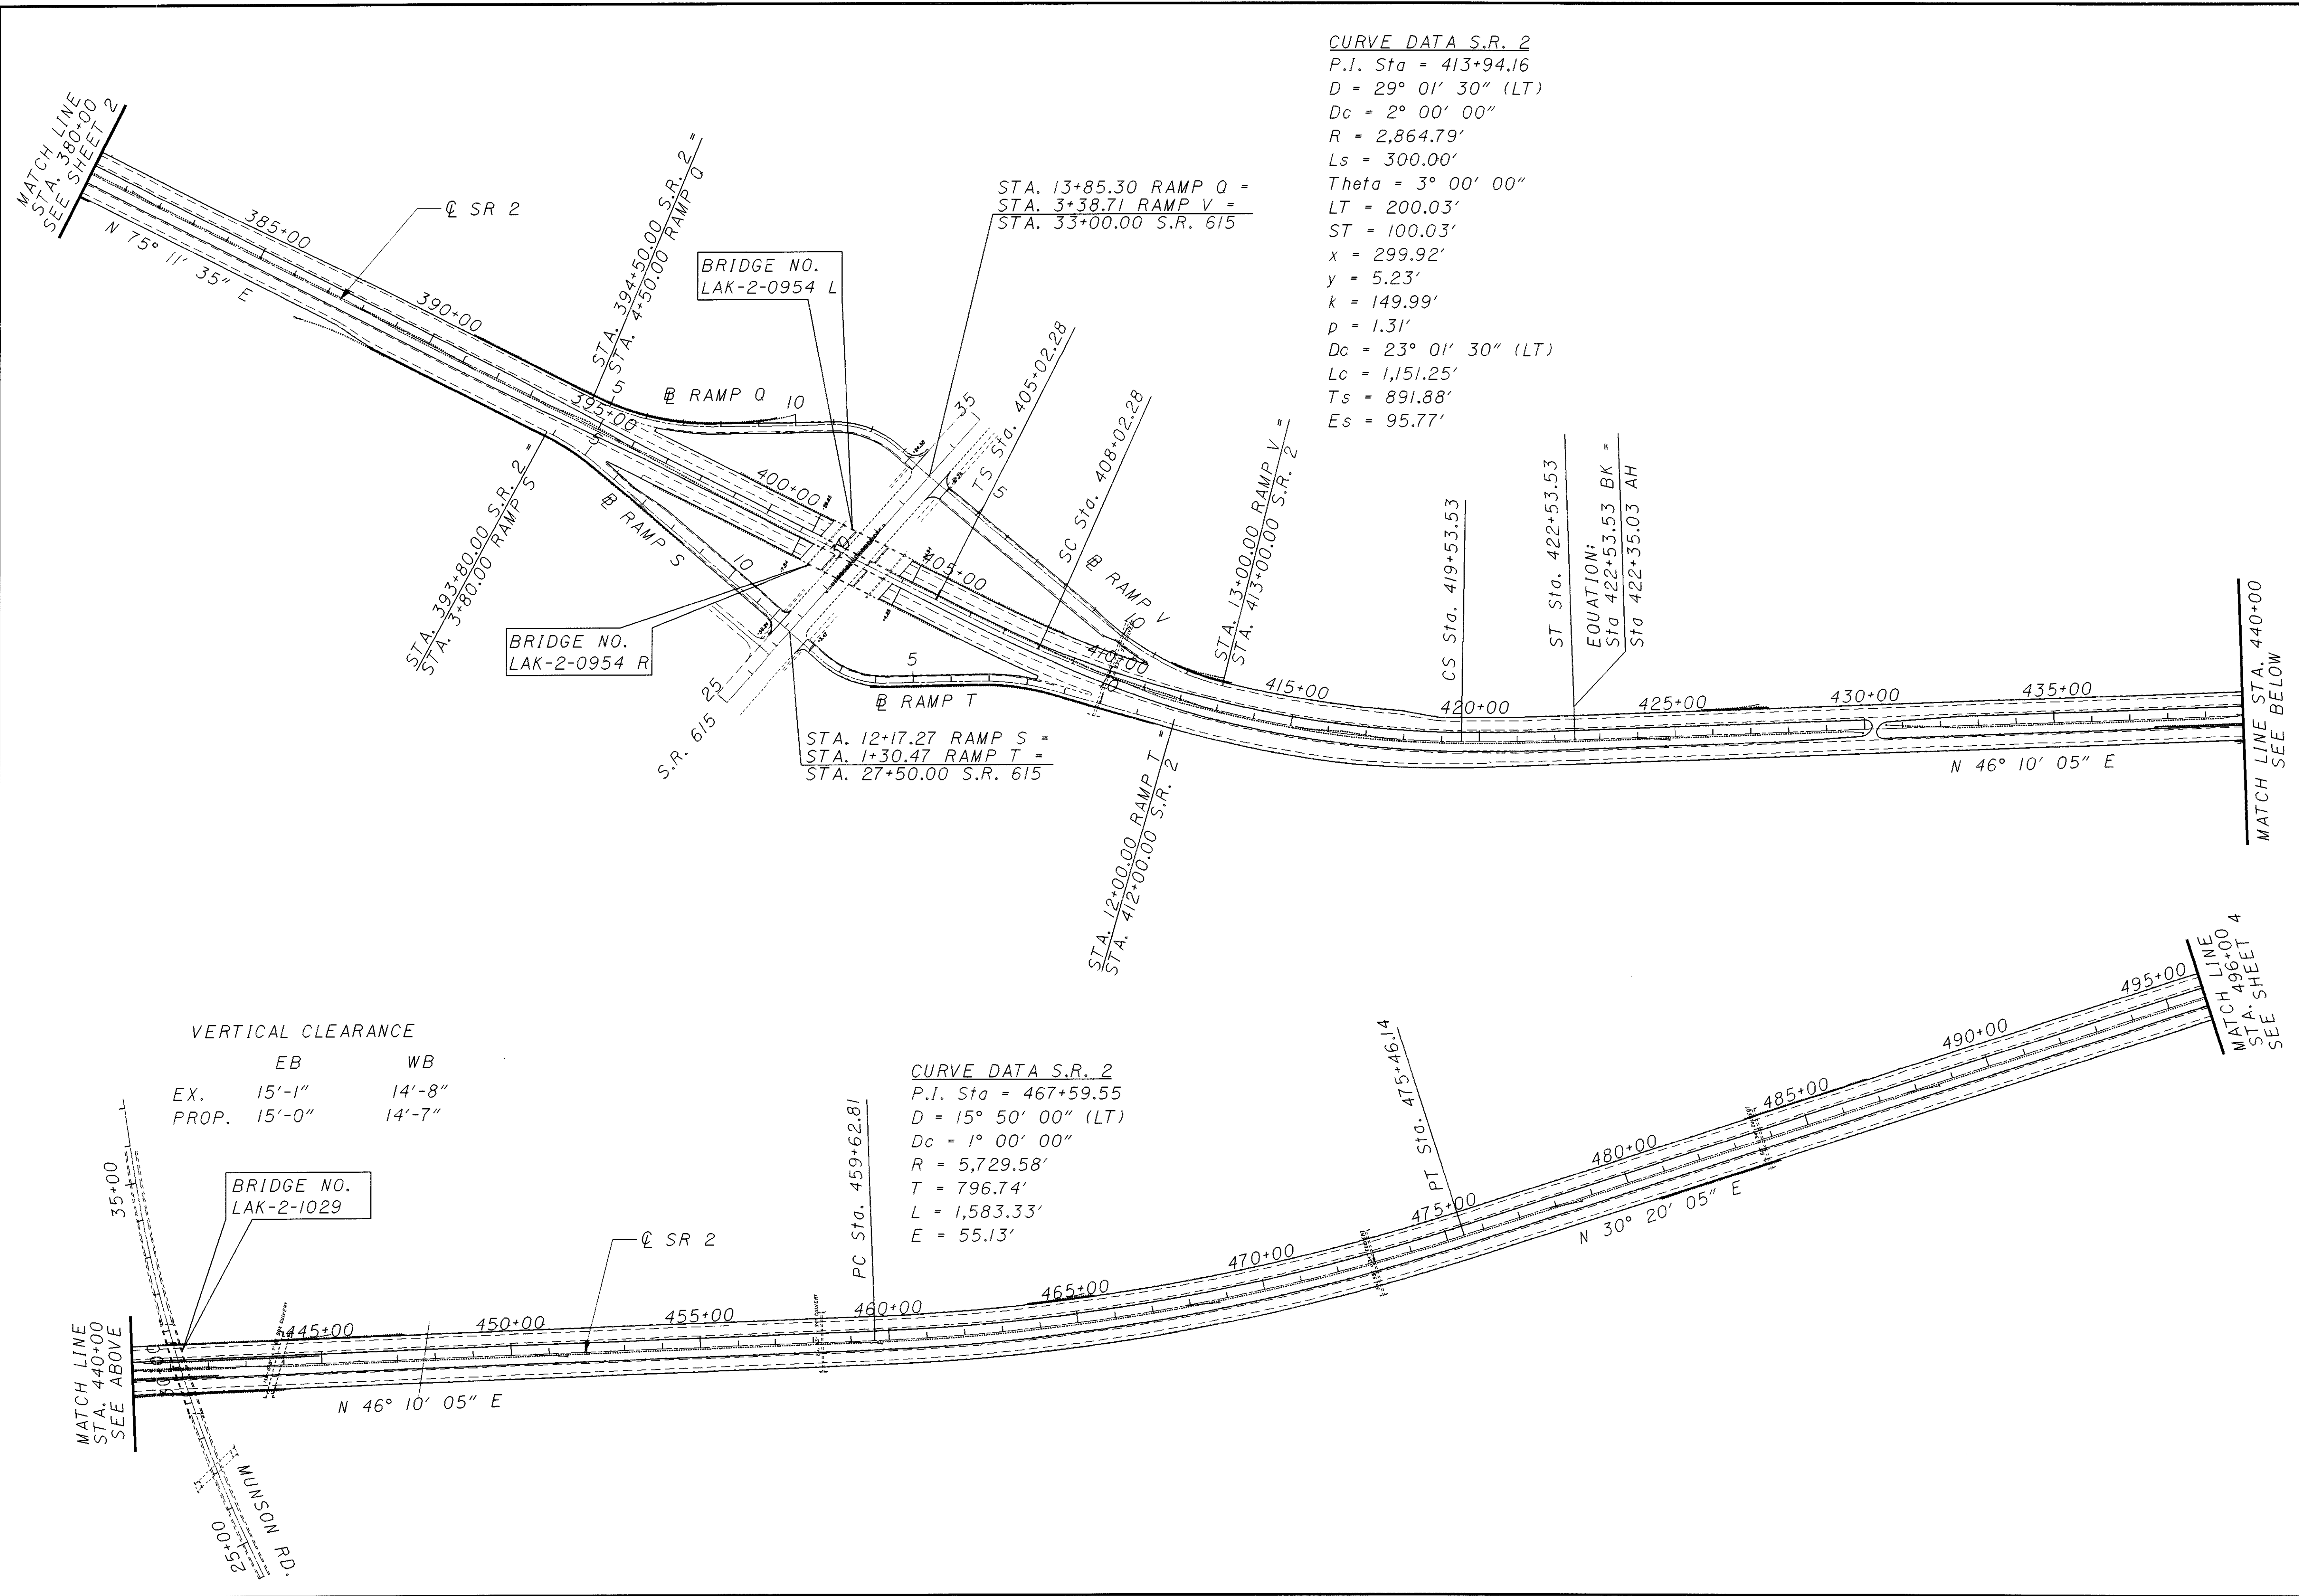


VERTICAL CLEARANCE

	EB	WB
EX.	15'-1"	14'-8"
PROP.	15'-0"	14'-7"

CURVE DATA S.R. 2
P.I. Sta = 467+59.55
D = 15° 50' 00" (LT)
Dc = 1° 00' 00"
R = 5,729.58'
T = 796.74'
L = 1,583.33'
E = 55.13'

CURVE DATA S.R. 2
P.I. Sta = 413+94.16
D = 29° 01' 30" (LT)
Dc = 2° 00' 00"
R = 2,864.79'
Ls = 300.00'
Theta = 3° 00' 00"
LT = 200.03'
ST = 100.03'
x = 299.92'
y = 5.23'
k = 149.99'
p = 1.31'
Dc = 23° 01' 30" (LT)
Lc = 1,151.25'
Ts = 891.88'
Es = 95.77'



0 200 400
HORIZONTAL SCALE IN FEET

LAK-2-6.12

SCHEMATIC PLAN SHEET
STA. 380+00 TO STA. 496+00

3
85