



I:\PROJECTS\PI\19530\06\N19530gyal.dgn 21-AUG-2001 12:22PM fkonopka

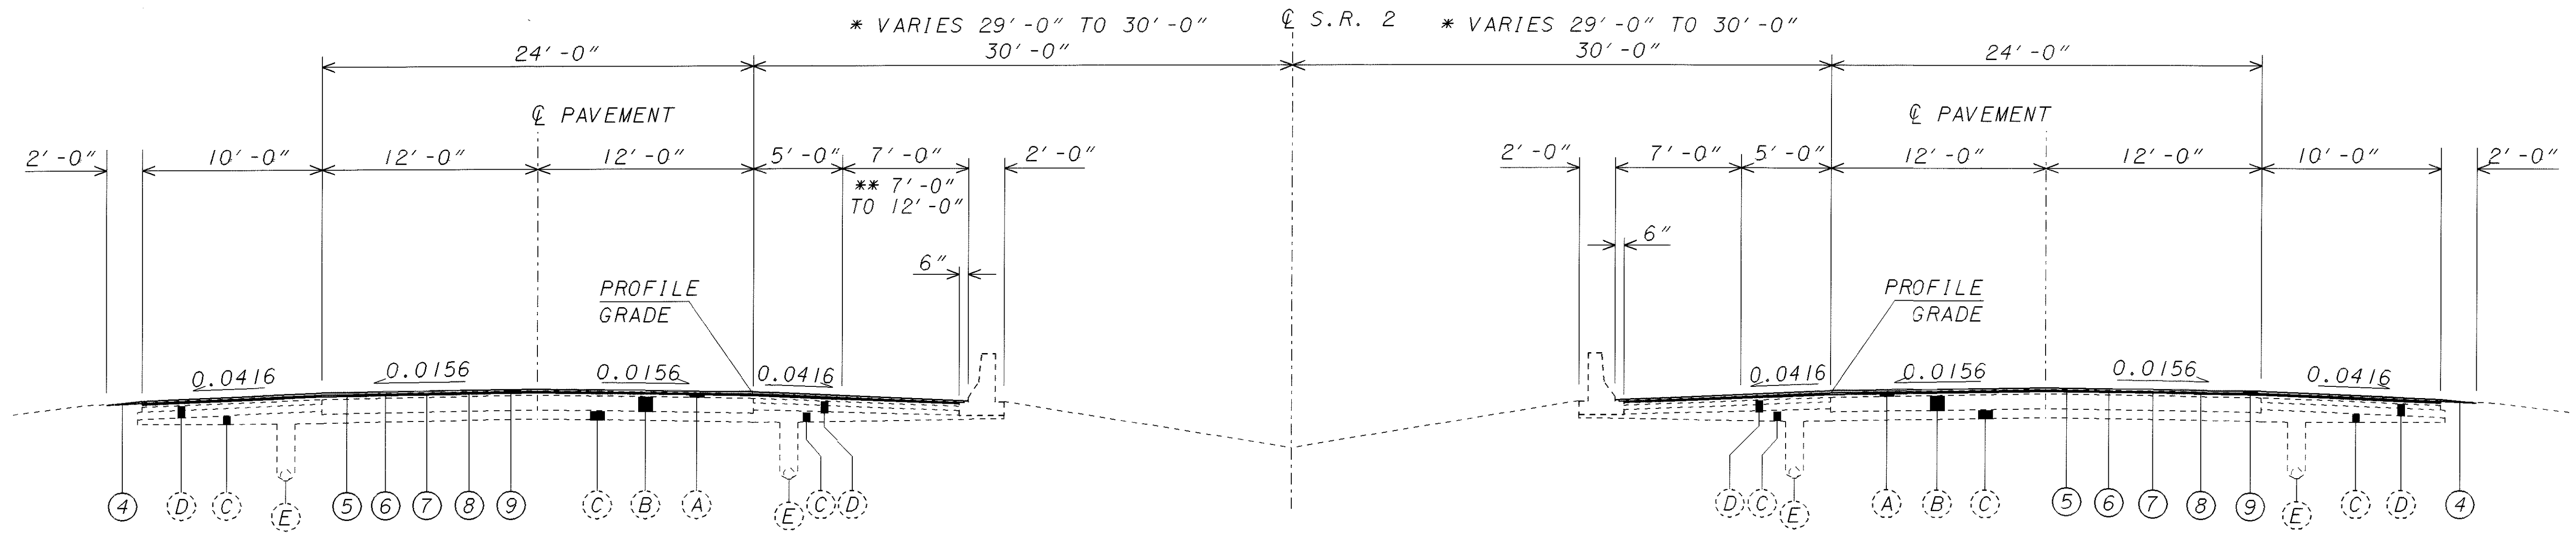

NORMAL SECTION WITH CONCRETE MEDIAN BARRIER, TYPE D

WB MEDIAN SHOULDER FROM 17'-0" TO 5'-0" AT STA. 279+20.00 \* STA. 221+27.50 TO STA. 222+40.00 = 112.50 LIN. FT. EB MEDIAN SHOULDER FROM 12'-0" TO 5'-0" AT STA. 279+32.00  
 \* STA. 222+40.00 TO STA. 278+20.00 = 5580.00 LIN. FT.  
 \*\* STA. 278+20.00 TO STA. 280+00.00 = 180.00 LIN. FT.

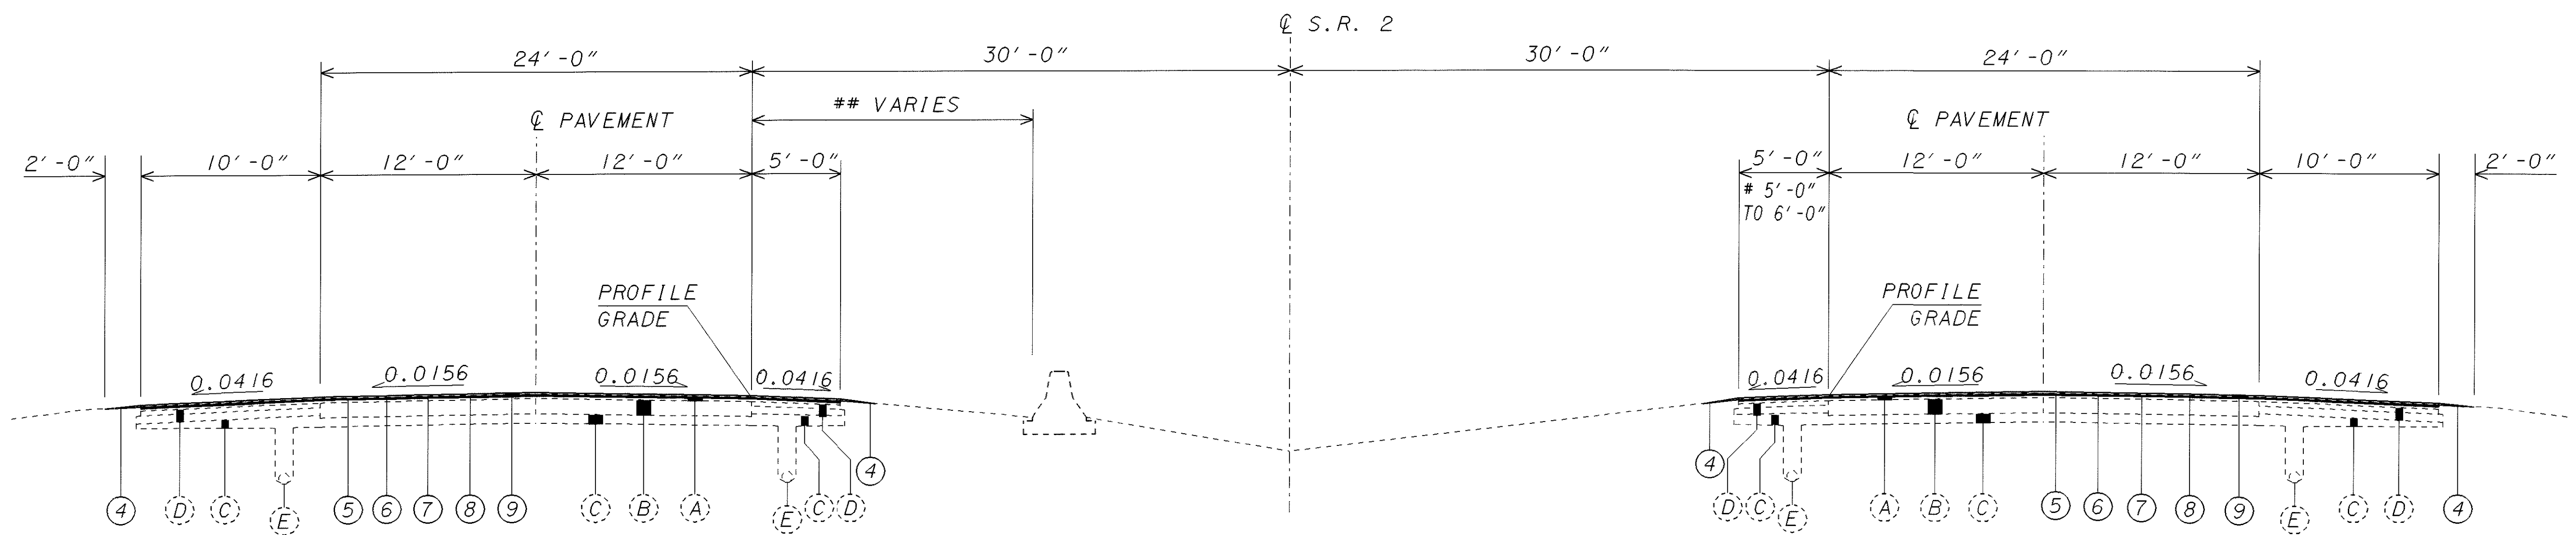

NORMAL SECTION WITH CONCRETE MEDIAN BARRIER, TYPE B

\*\* WIDTH VARIES FROM 16'-0" AT STA. 280+00.00 TO 30'-0" AT STA. 282+80.00  
 # STA. 280+00.00 TO STA. 282+33.00 = 233.00 LIN. FT.  
 # STA. 282+33.00 TO STA. 282+80.00 = 47.00 LIN. FT.

**PROPOSED LEGEND**

- ① ITEM 203 - LINEAR GRADING, METHOD A
- ② ITEM 448 - 3" ASPHALT CONCRETE INTERMEDIATE COURSE, TYPE 1, PG64-22, (UNDER GUARDRAIL)
- ③ ITEM 606 - GUARDRAIL, TYPE 5
- ④ ITEM 617 - COMPACTED AGGREGATE, TYPE A, AS PER PLAN
- ⑤ ITEM 254 - PAVEMENT PLANING, BITUMINOUS, 1" TYPICAL, AS PER PLAN
- ⑥ ITEM 407 - TACK COAT
- ⑦ ITEM 407 - TACK COAT FOR INTERMEDIATE COURSE
- ⑧ ITEM 858 - 1/2" ASPHALT CONCRETE, INTERMEDIATE COURSE, 9.5MM, TYPE A (448)
- ⑨ ITEM 858 - 1 1/2" ASPHALT CONCRETE SURFACE COURSE, 12.5 MM, TYPE A (446)

**EXISTING LEGEND**

- Ⓐ ASPHALT OVERLAY (3"±)
- Ⓑ 10" REINFORCED CONCRETE BASE
- Ⓒ SUBBASE
- Ⓓ BIT. AGGREGATE BASE OR AGGREGATE BASE
- Ⓔ UNDERDRAIN
- Ⓕ GUARDRAIL
- Ⓖ 4" TYPE I PORTLAND CEMENT MEDIAN AND TRAFFIC ISLAND PAVEMENT
- Ⓗ CONCRETE CURB TYPE 2-A
- Ⓘ 9" PLAIN CONCRETE BASE
- Ⓝ 11" REINFORCED CONCRETE BASE

TYPICAL SECTIONS S.R. 2

LAK-2-6.12