


I:\PROJECTS\PI19530\DGN\19530.gpa.dgn 22-AUG-2001 10:06AM fkonopka

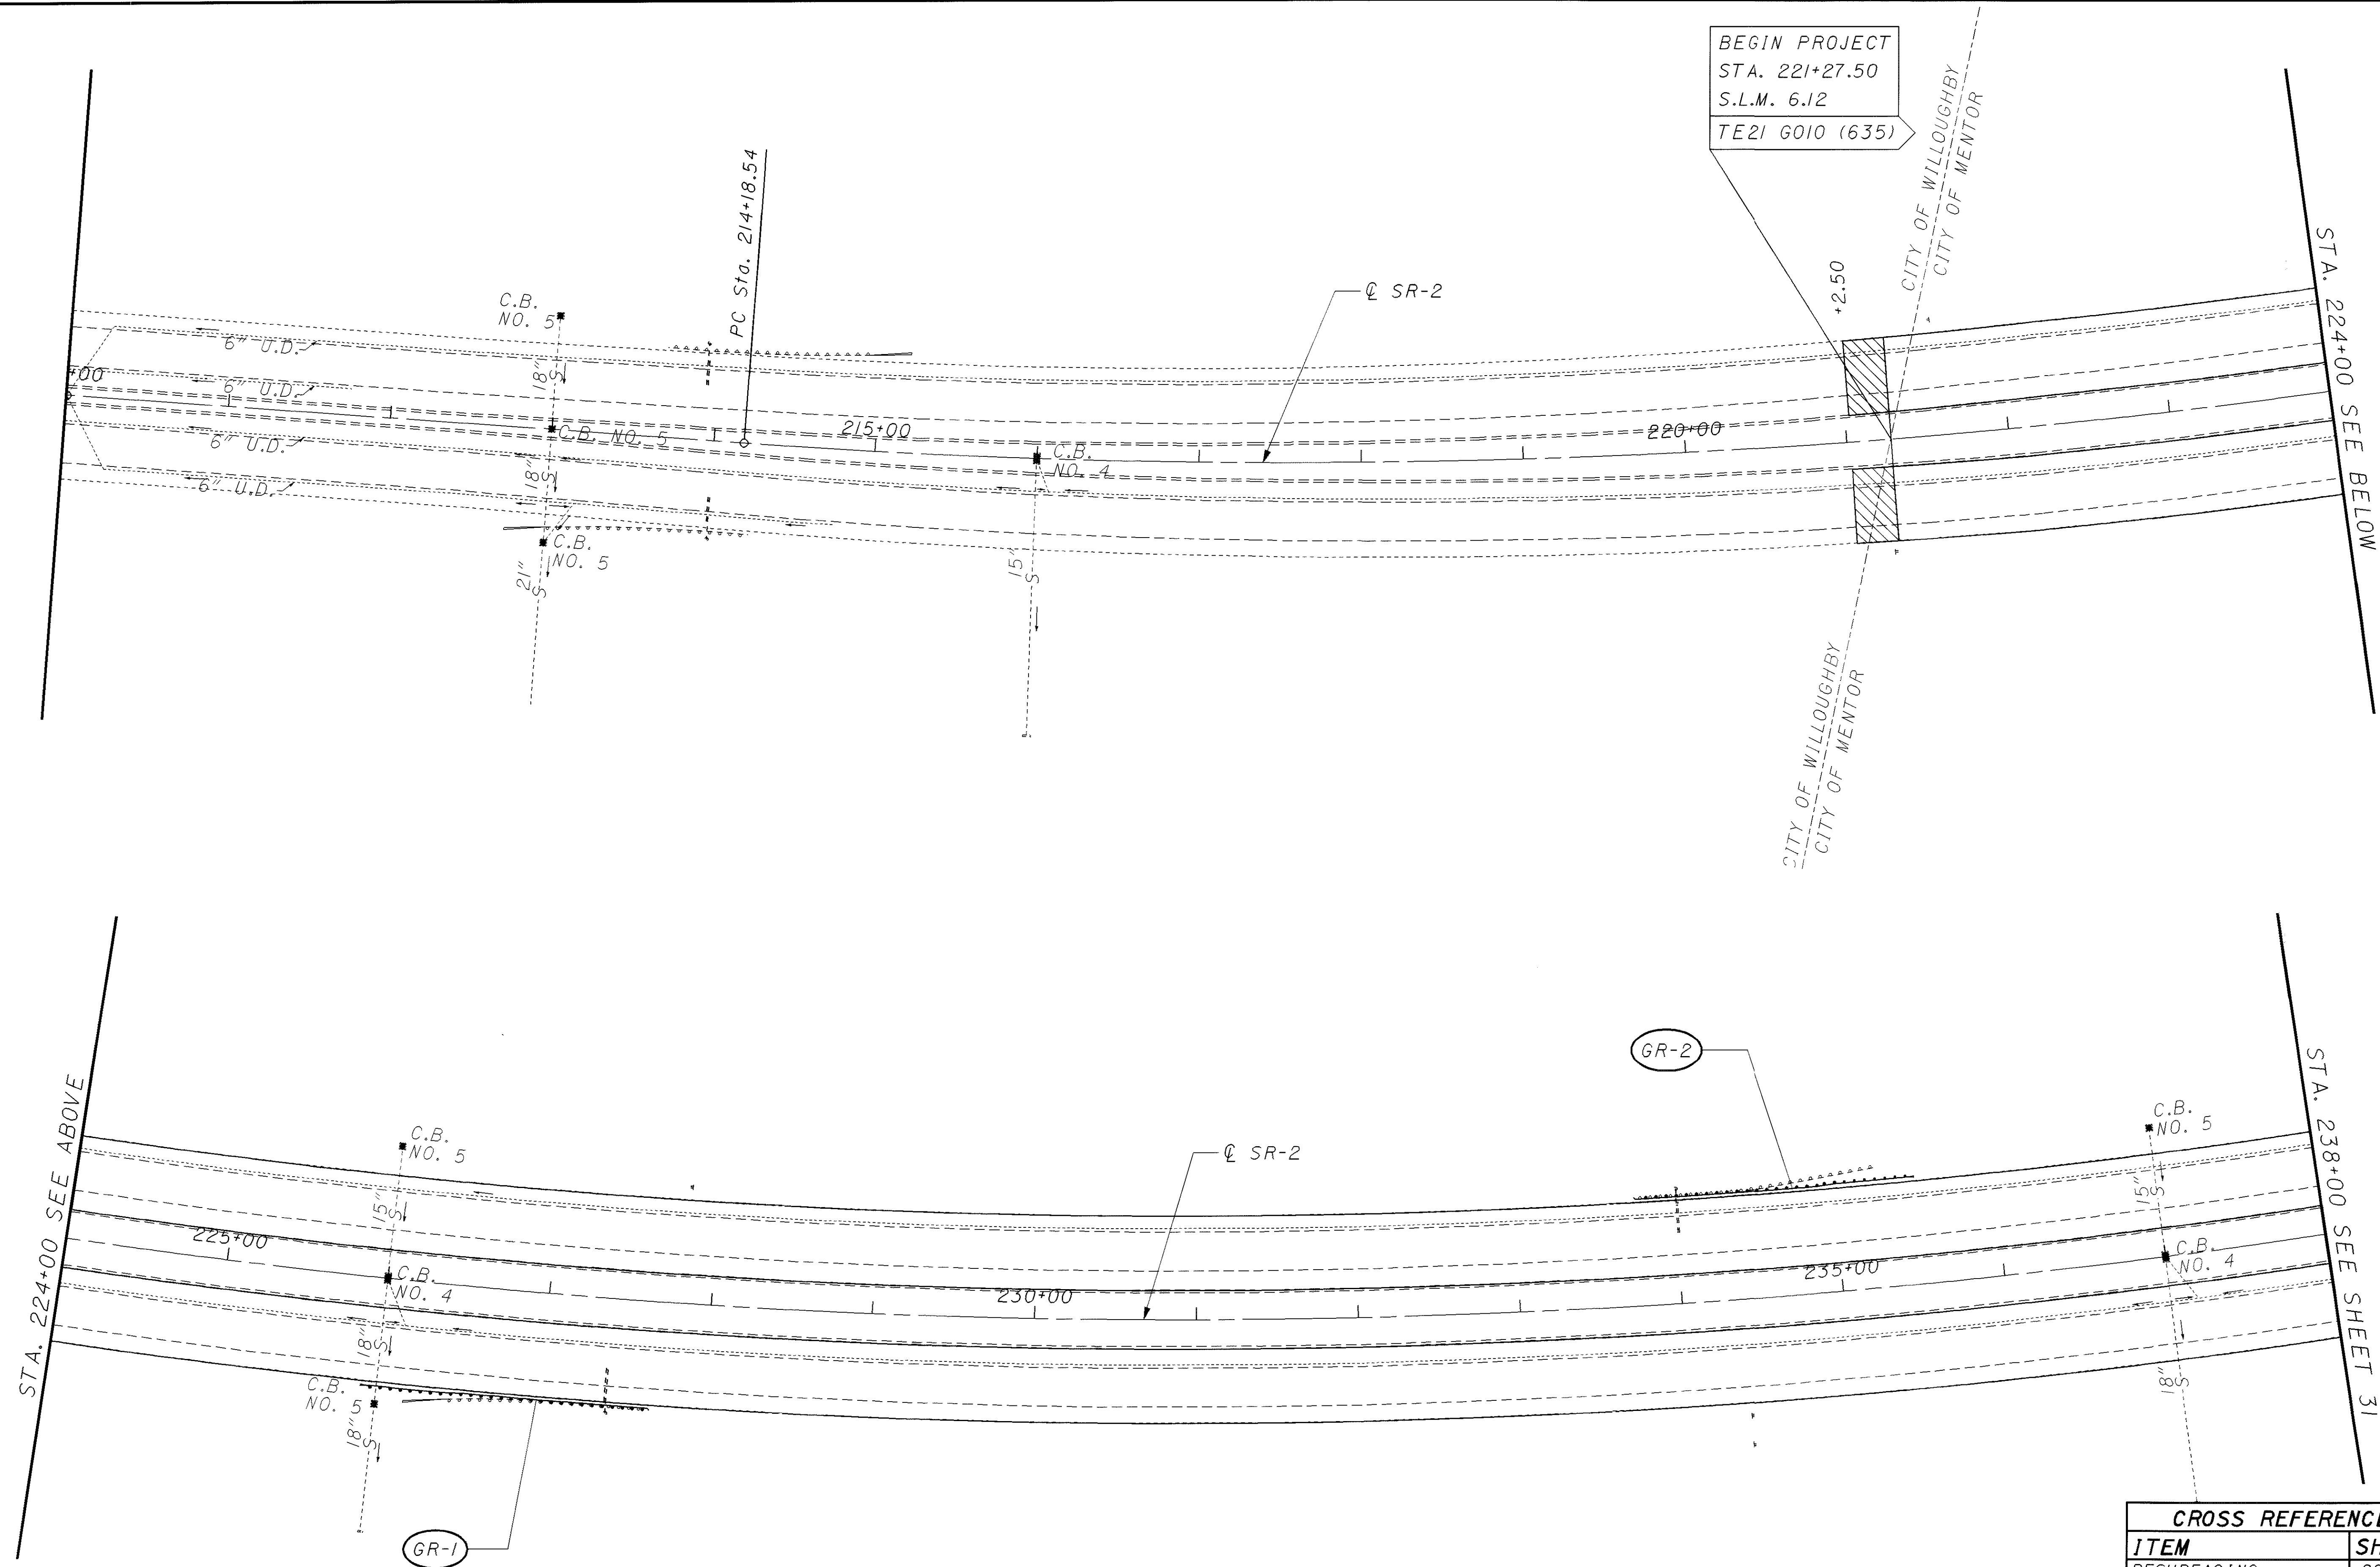

STA. 224+00 SEE ABOVE

STA. 224+00 SEE BELOW

STA. 224+00 SEE ABOVE

STA. 238+00 SEE SHEET 31

BEGIN PROJECT
STA. 221+27.50
S.L.M. 6.12
TE21 G010 (635)

CITY OF WILLOUGHBY
CITY OF MENTOR

ASPHALT OVERLAY TRANSITION

CROSS REFERENCE	
ITEM	SHEET
RESURFACING	26,27
GUARDRAIL	28,29
GUARDRAIL DETAILS	54-58
TRAFFIC CONTROL	67
FEATHER DETAIL	53

CALCULATED GJN CHECKED LDH

0 50 100
HORIZONTAL SCALE IN FEET

PLAN SHEET - S.R. 2
STA. 210+00 TO STA. 238+00

LAK-2-6.12

30
85