
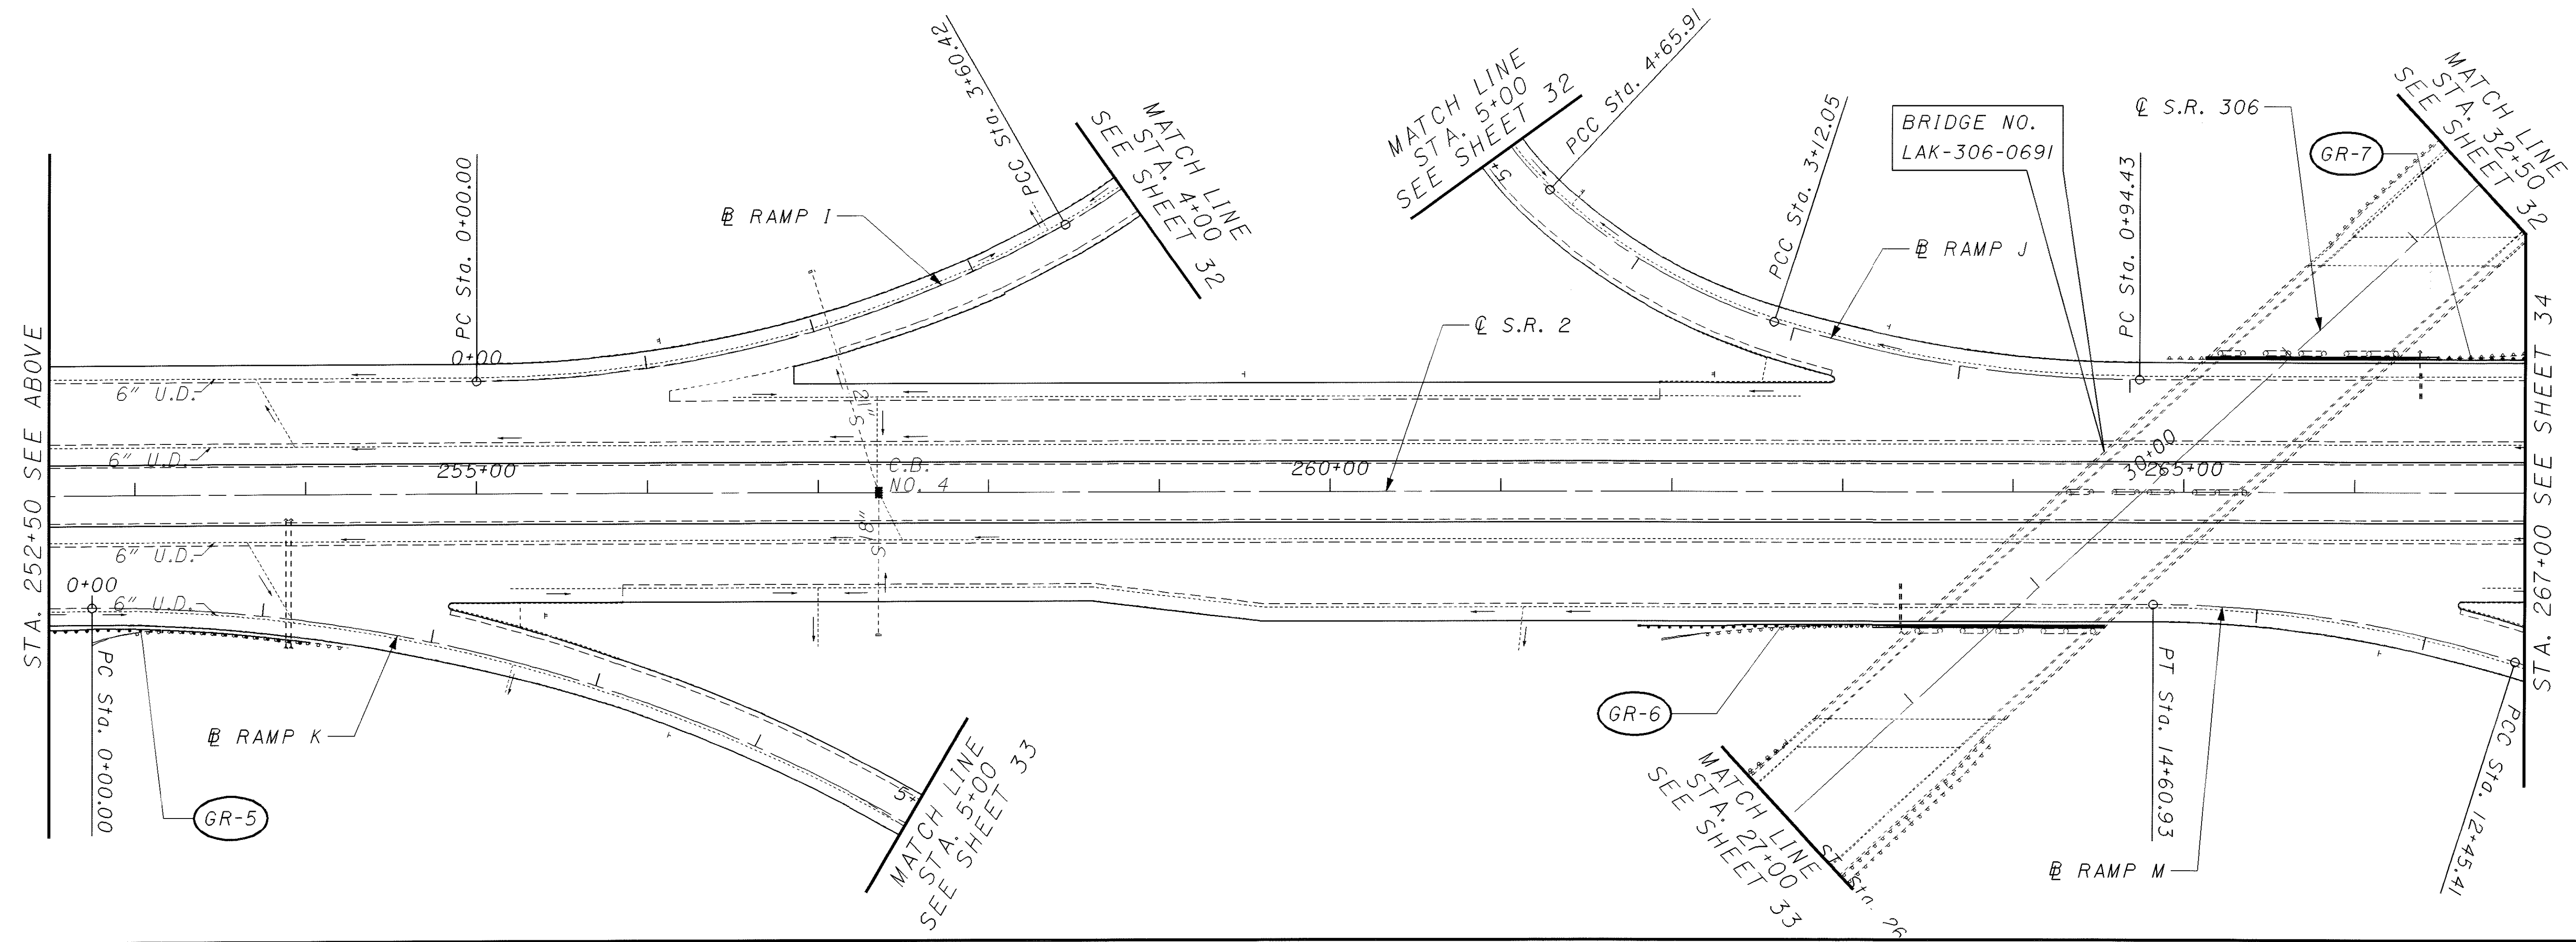


I:\PROJECTS\PI19530\DGN\19530gpb.dgn 22-AUG-2001 10:06AM fkonopka

CROSS REFERENCE	
ITEM	SHEET
RESURFACING	26,27
GUARDRAIL	28,29
GUARDRAIL DETAILS	54-58
TRAFFIC CONTROL	68
FEATHER DETAIL	53

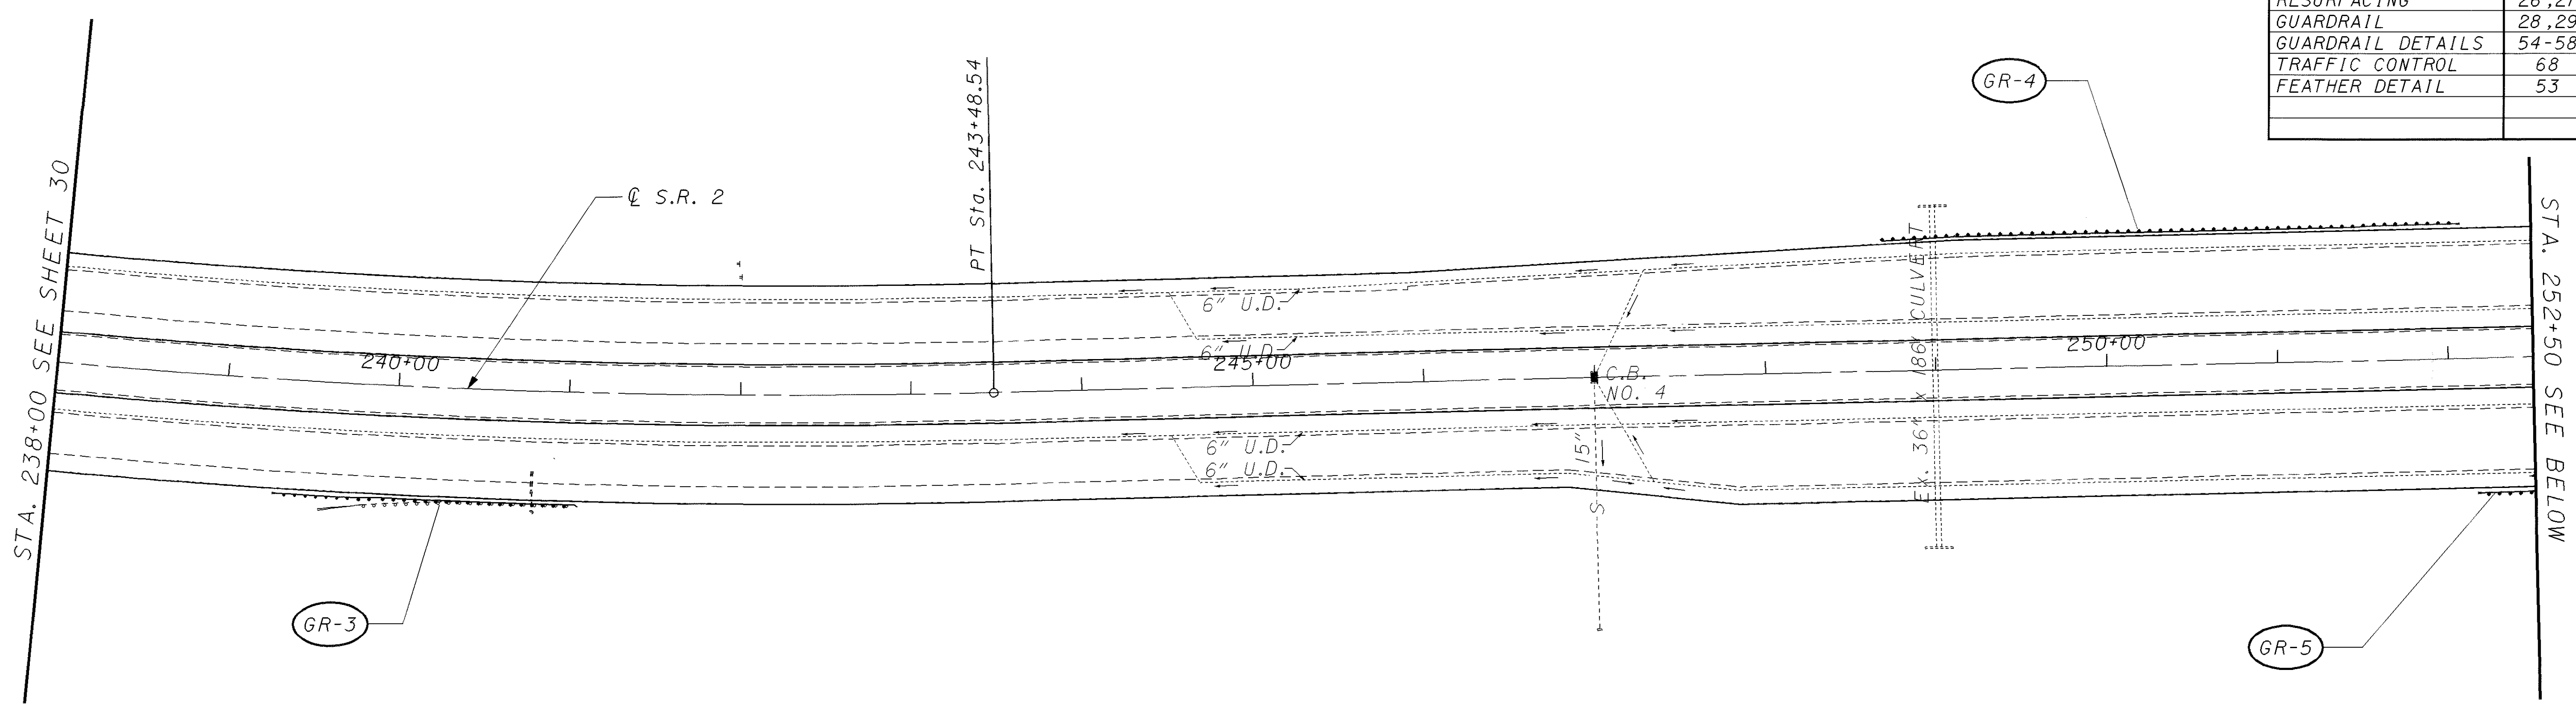

PLAN SHEET - S.R. 2
STA. 238+00 TO STA. 267+00

LAK-2-6.12

CALCULATED	G-JIN	CHECKED	LDH

31
85