


I:\PROJECTS\PI19530\DGN\19530gpbl.dgn 22-AUG-2001 10:07AM fkonopka

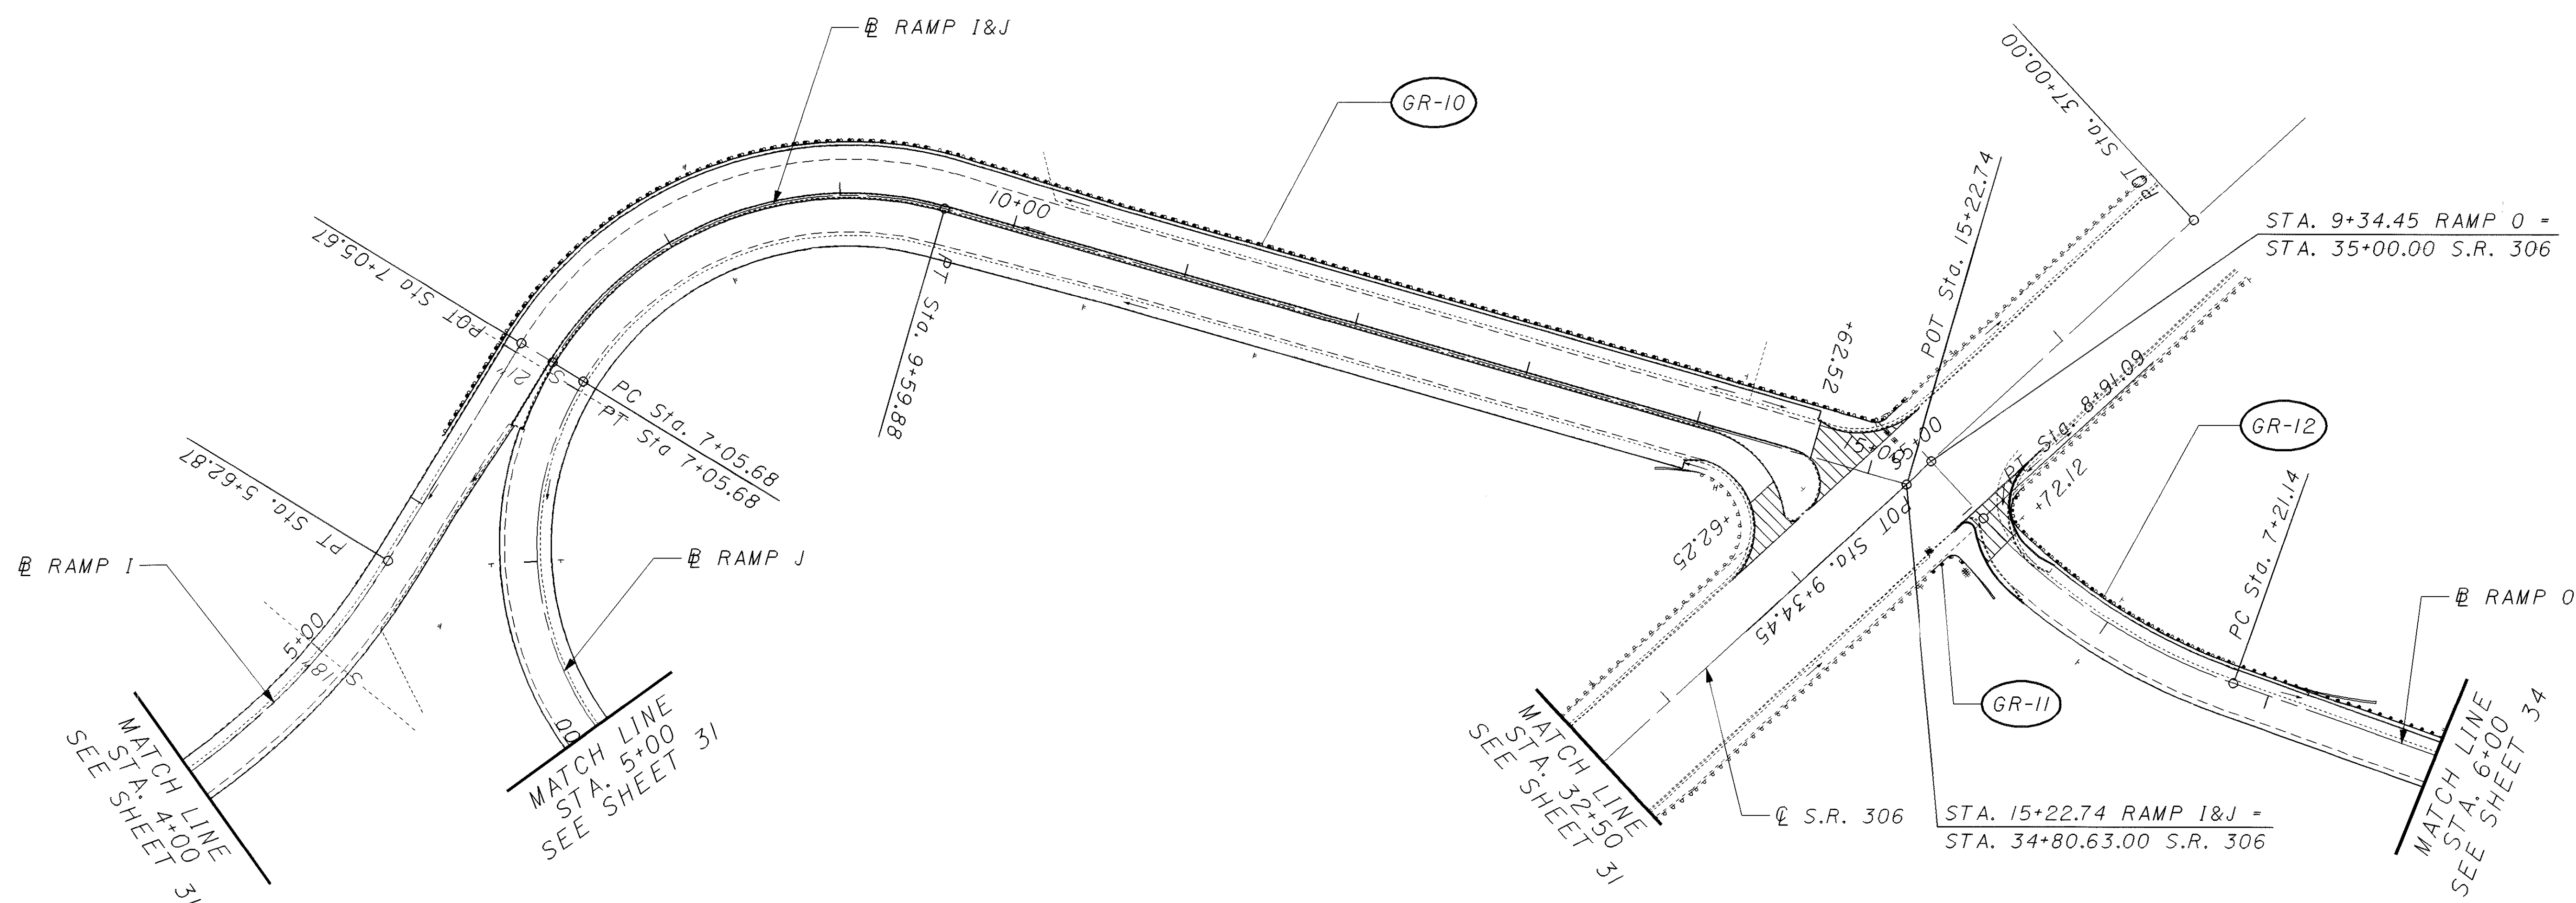

 ASPHALT OVERLAY TRANSITION

CROSS REFERENCE	
ITEM	SHEET
RESURFACING	26,27
GUARDRAIL	28,29
GUARDRAIL DETAILS	54-58
TRAFFIC CONTROL	69
FEATHER DETAIL	53

CALCULATED C/JN  
CHECKED LDH

0 50 100  
HORIZONTAL SCALE IN FEET

**PLAN SHEET - S.R. 2  
RAMPS I, J, I&J, 0**

**LAK-2-6.12**