


I:\PROJECTS\19530\19530\19530.dgn 22-AUG-2001 10:07AM fkonopka






 HORIZONTAL SCALE IN FEET

CALCULATED
 GUN
 CHECKED
 LDH

**PLAN SHEET - S.R. 2
RAMPS K, M&N, M, N**

LAK-2-6.12

33
85

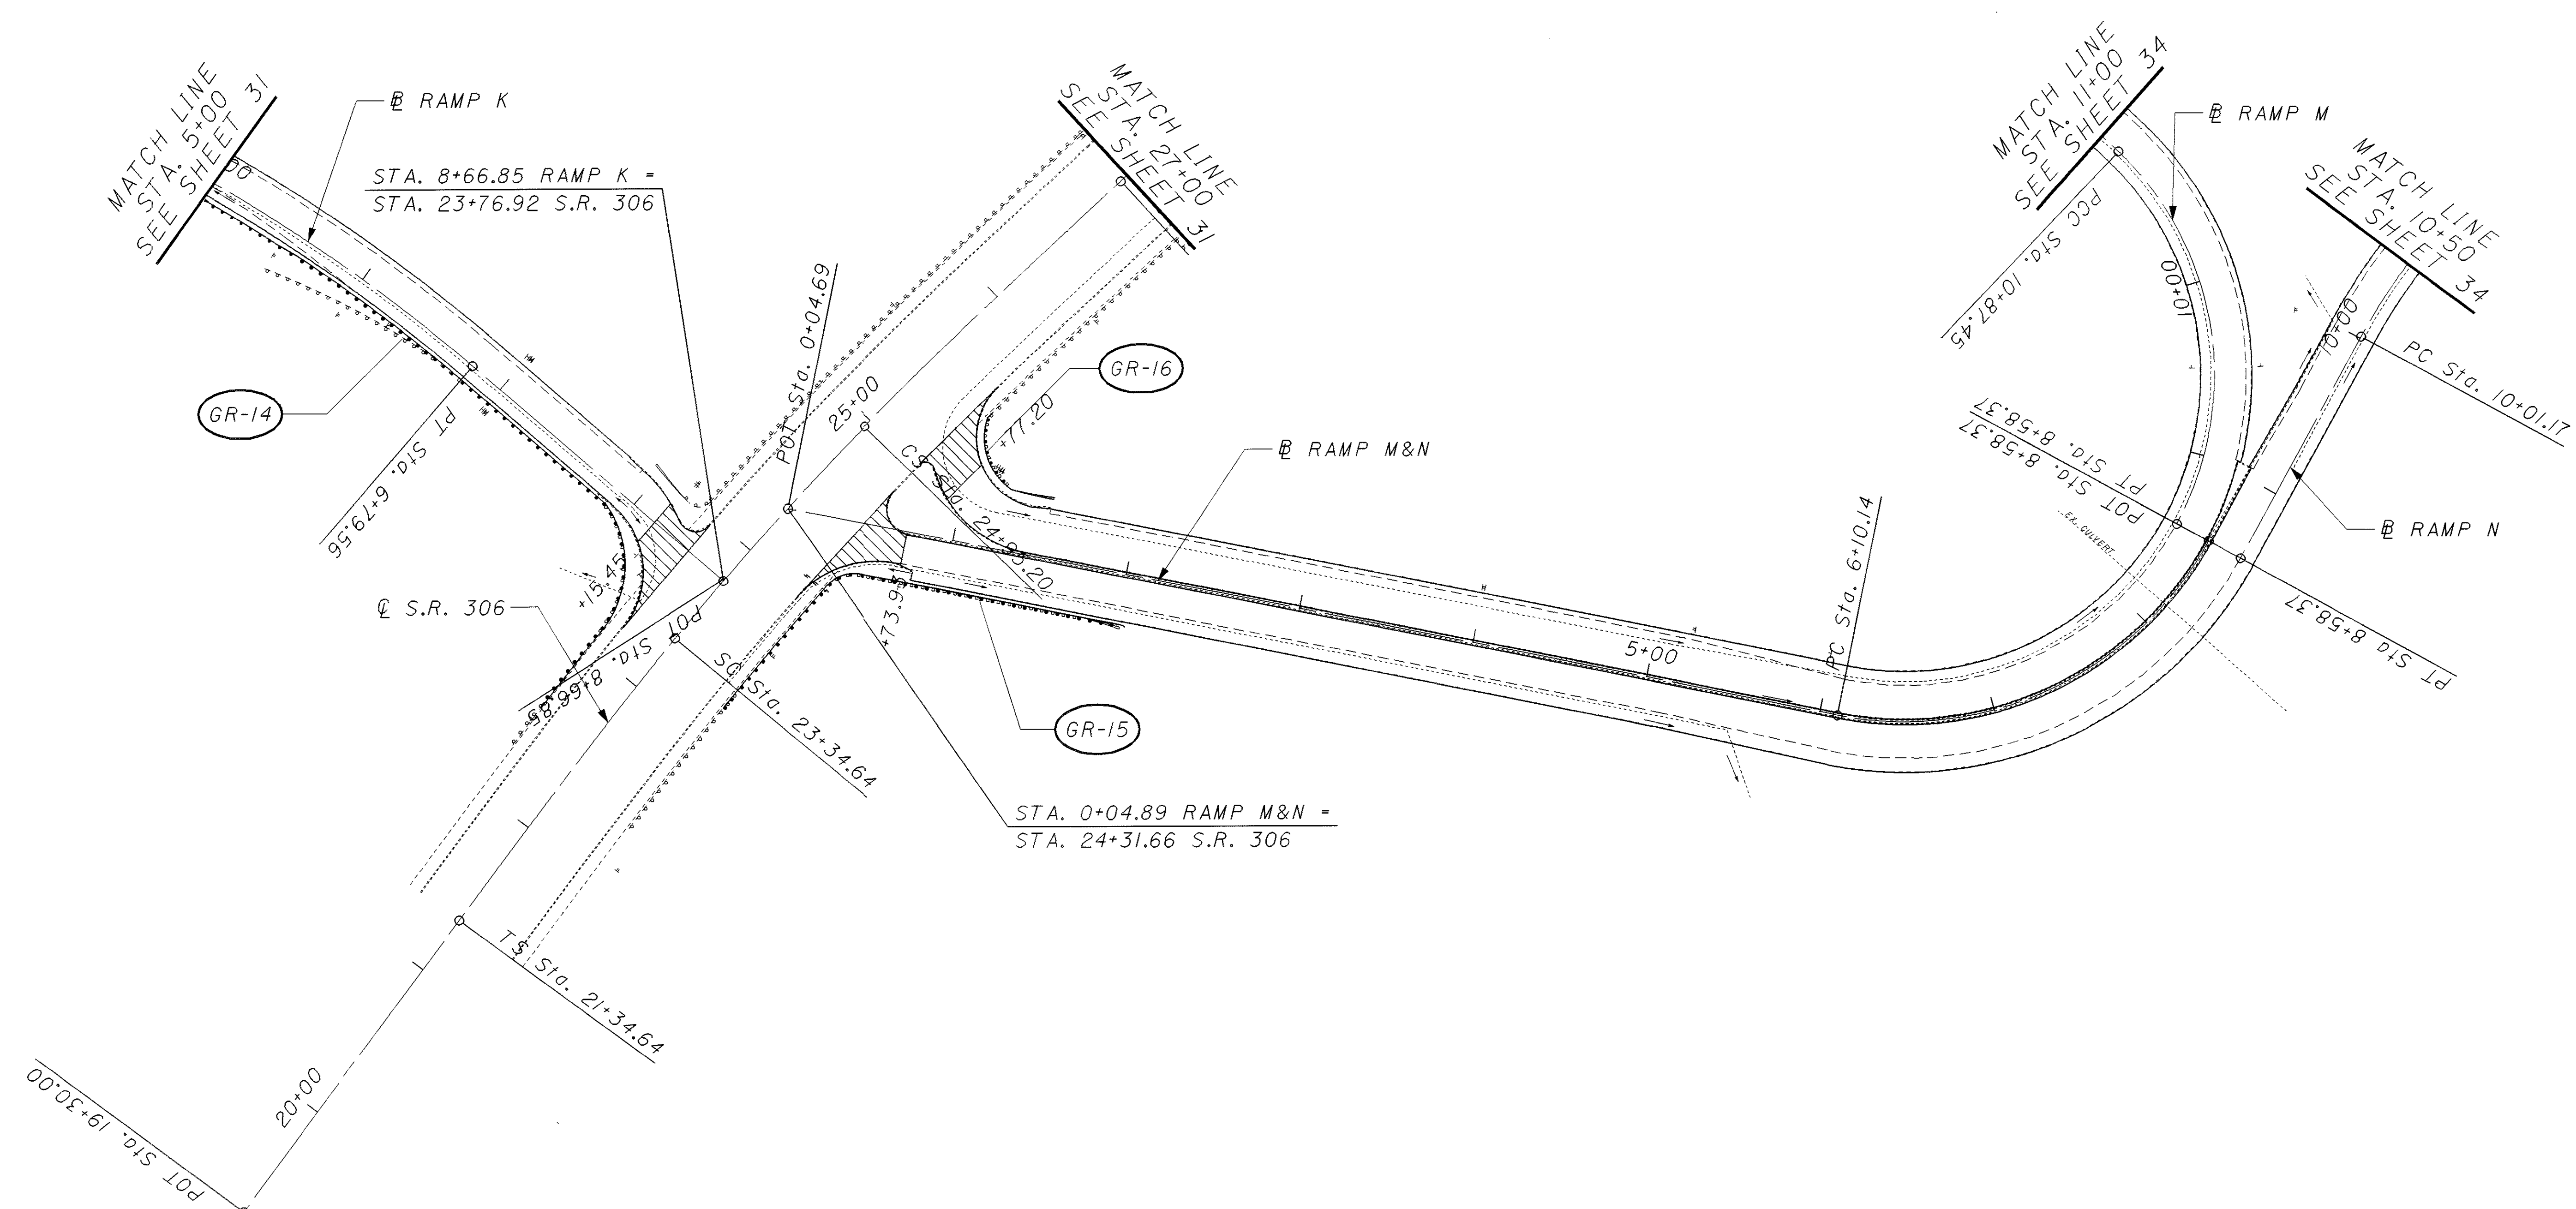

STA. 8+66.85 RAMP K =
STA. 23+76.92 S.R. 306

STA. 0+04.89 RAMP M&N =
STA. 24+31.66 S.R. 306

 ASPHALT OVERLAY TRANSITION

CROSS REFERENCE	
ITEM	SHEET
RESURFACING	26, 27
GUARDRAIL	28, 29
GUARDRAIL DETAILS	54-58
TRAFFIC CONTROL	70
FEATHER DETAIL	53