


I:\PROJECTS\PI\19530\DGN\19530gpe.dgn 22-AUG-2001 10:40AM fkonopka

STA. 322+00 SEE SHEET 35

STA. 336+00 SEE ABOVE

STA. 336+00 SEE BELOW

STA. 350+00 SEE SHEET 37

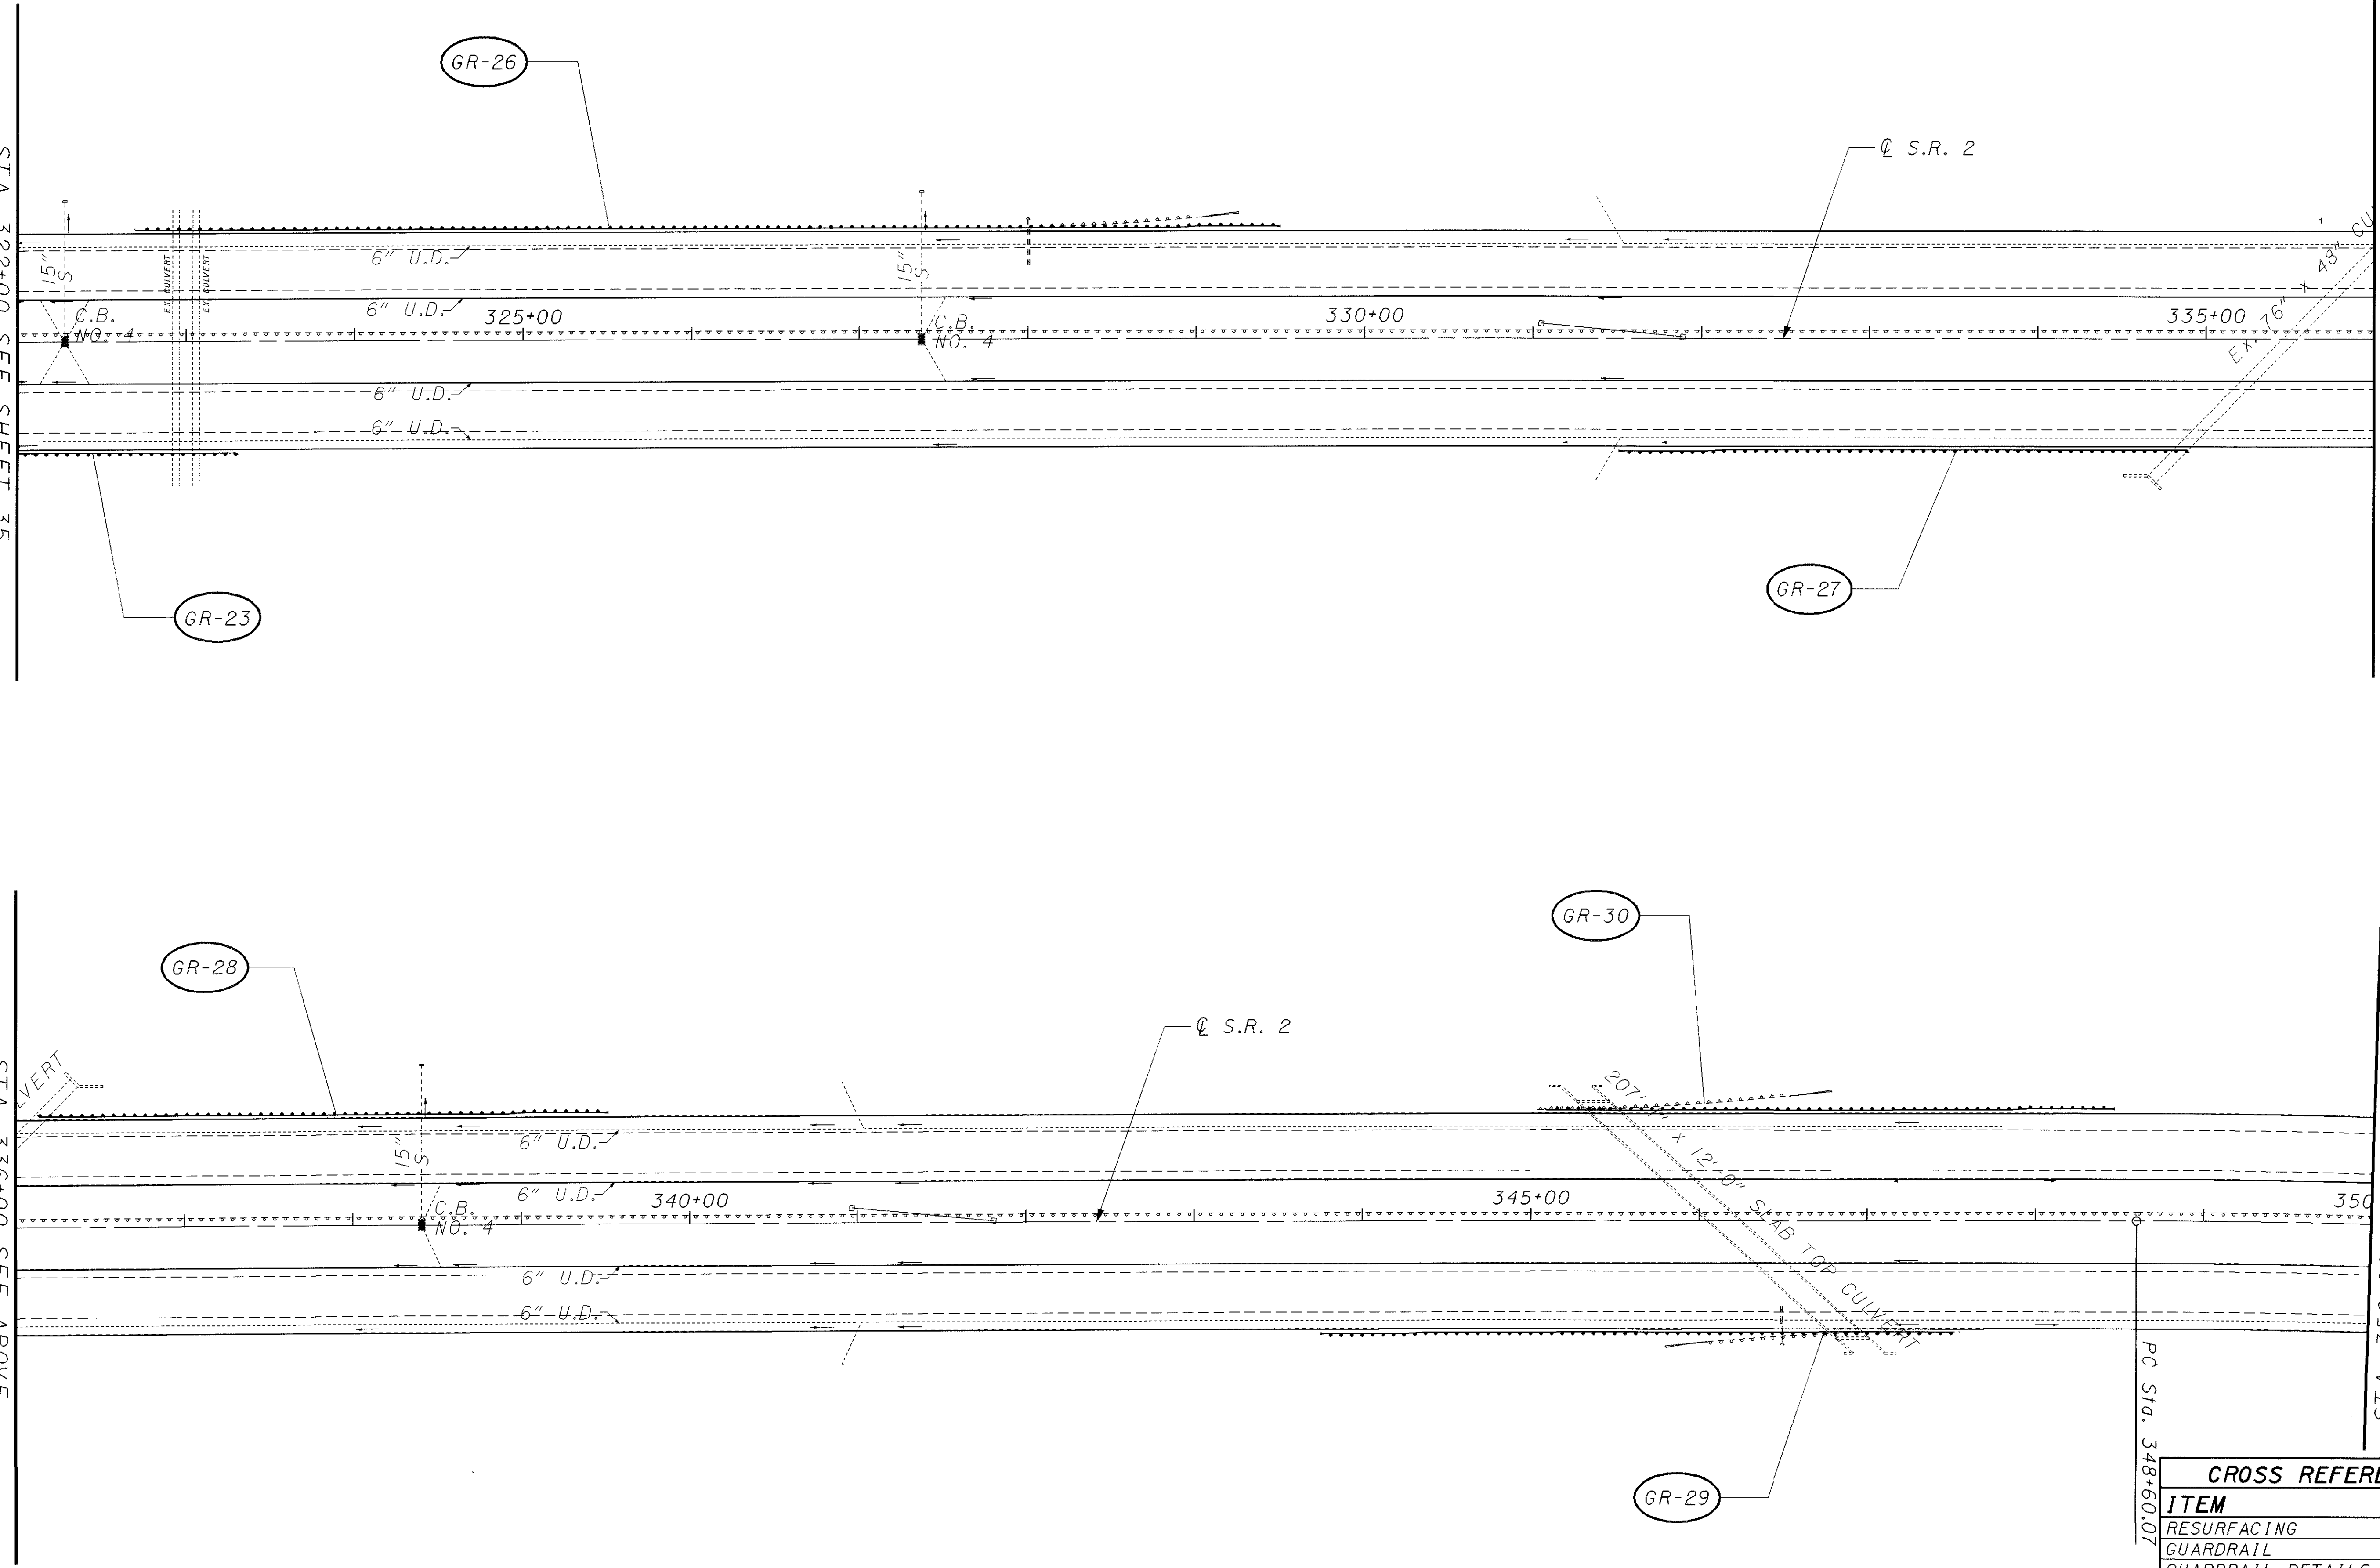

CALCULATED GJN  
CHECKED LDH

0 50 100  
HORIZONTAL SCALE IN FEET

**PLAN SHEET - S.R. 2**  
**STA. 322+00 TO STA. 350+00**

**LAK-2-6.12**

CROSS REFERENCE	
ITEM	SHEET
RESURFACING	26, 27
GUARDRAIL	28, 29
GUARDRAIL DETAILS	54-58
TRAFFIC CONTROL	73
FEATHER DETAIL	53