



I:\PROJECTS\PI19530\DGN\19530.gpf.dgn 22-AUG-2001 10:41AM fkonopka

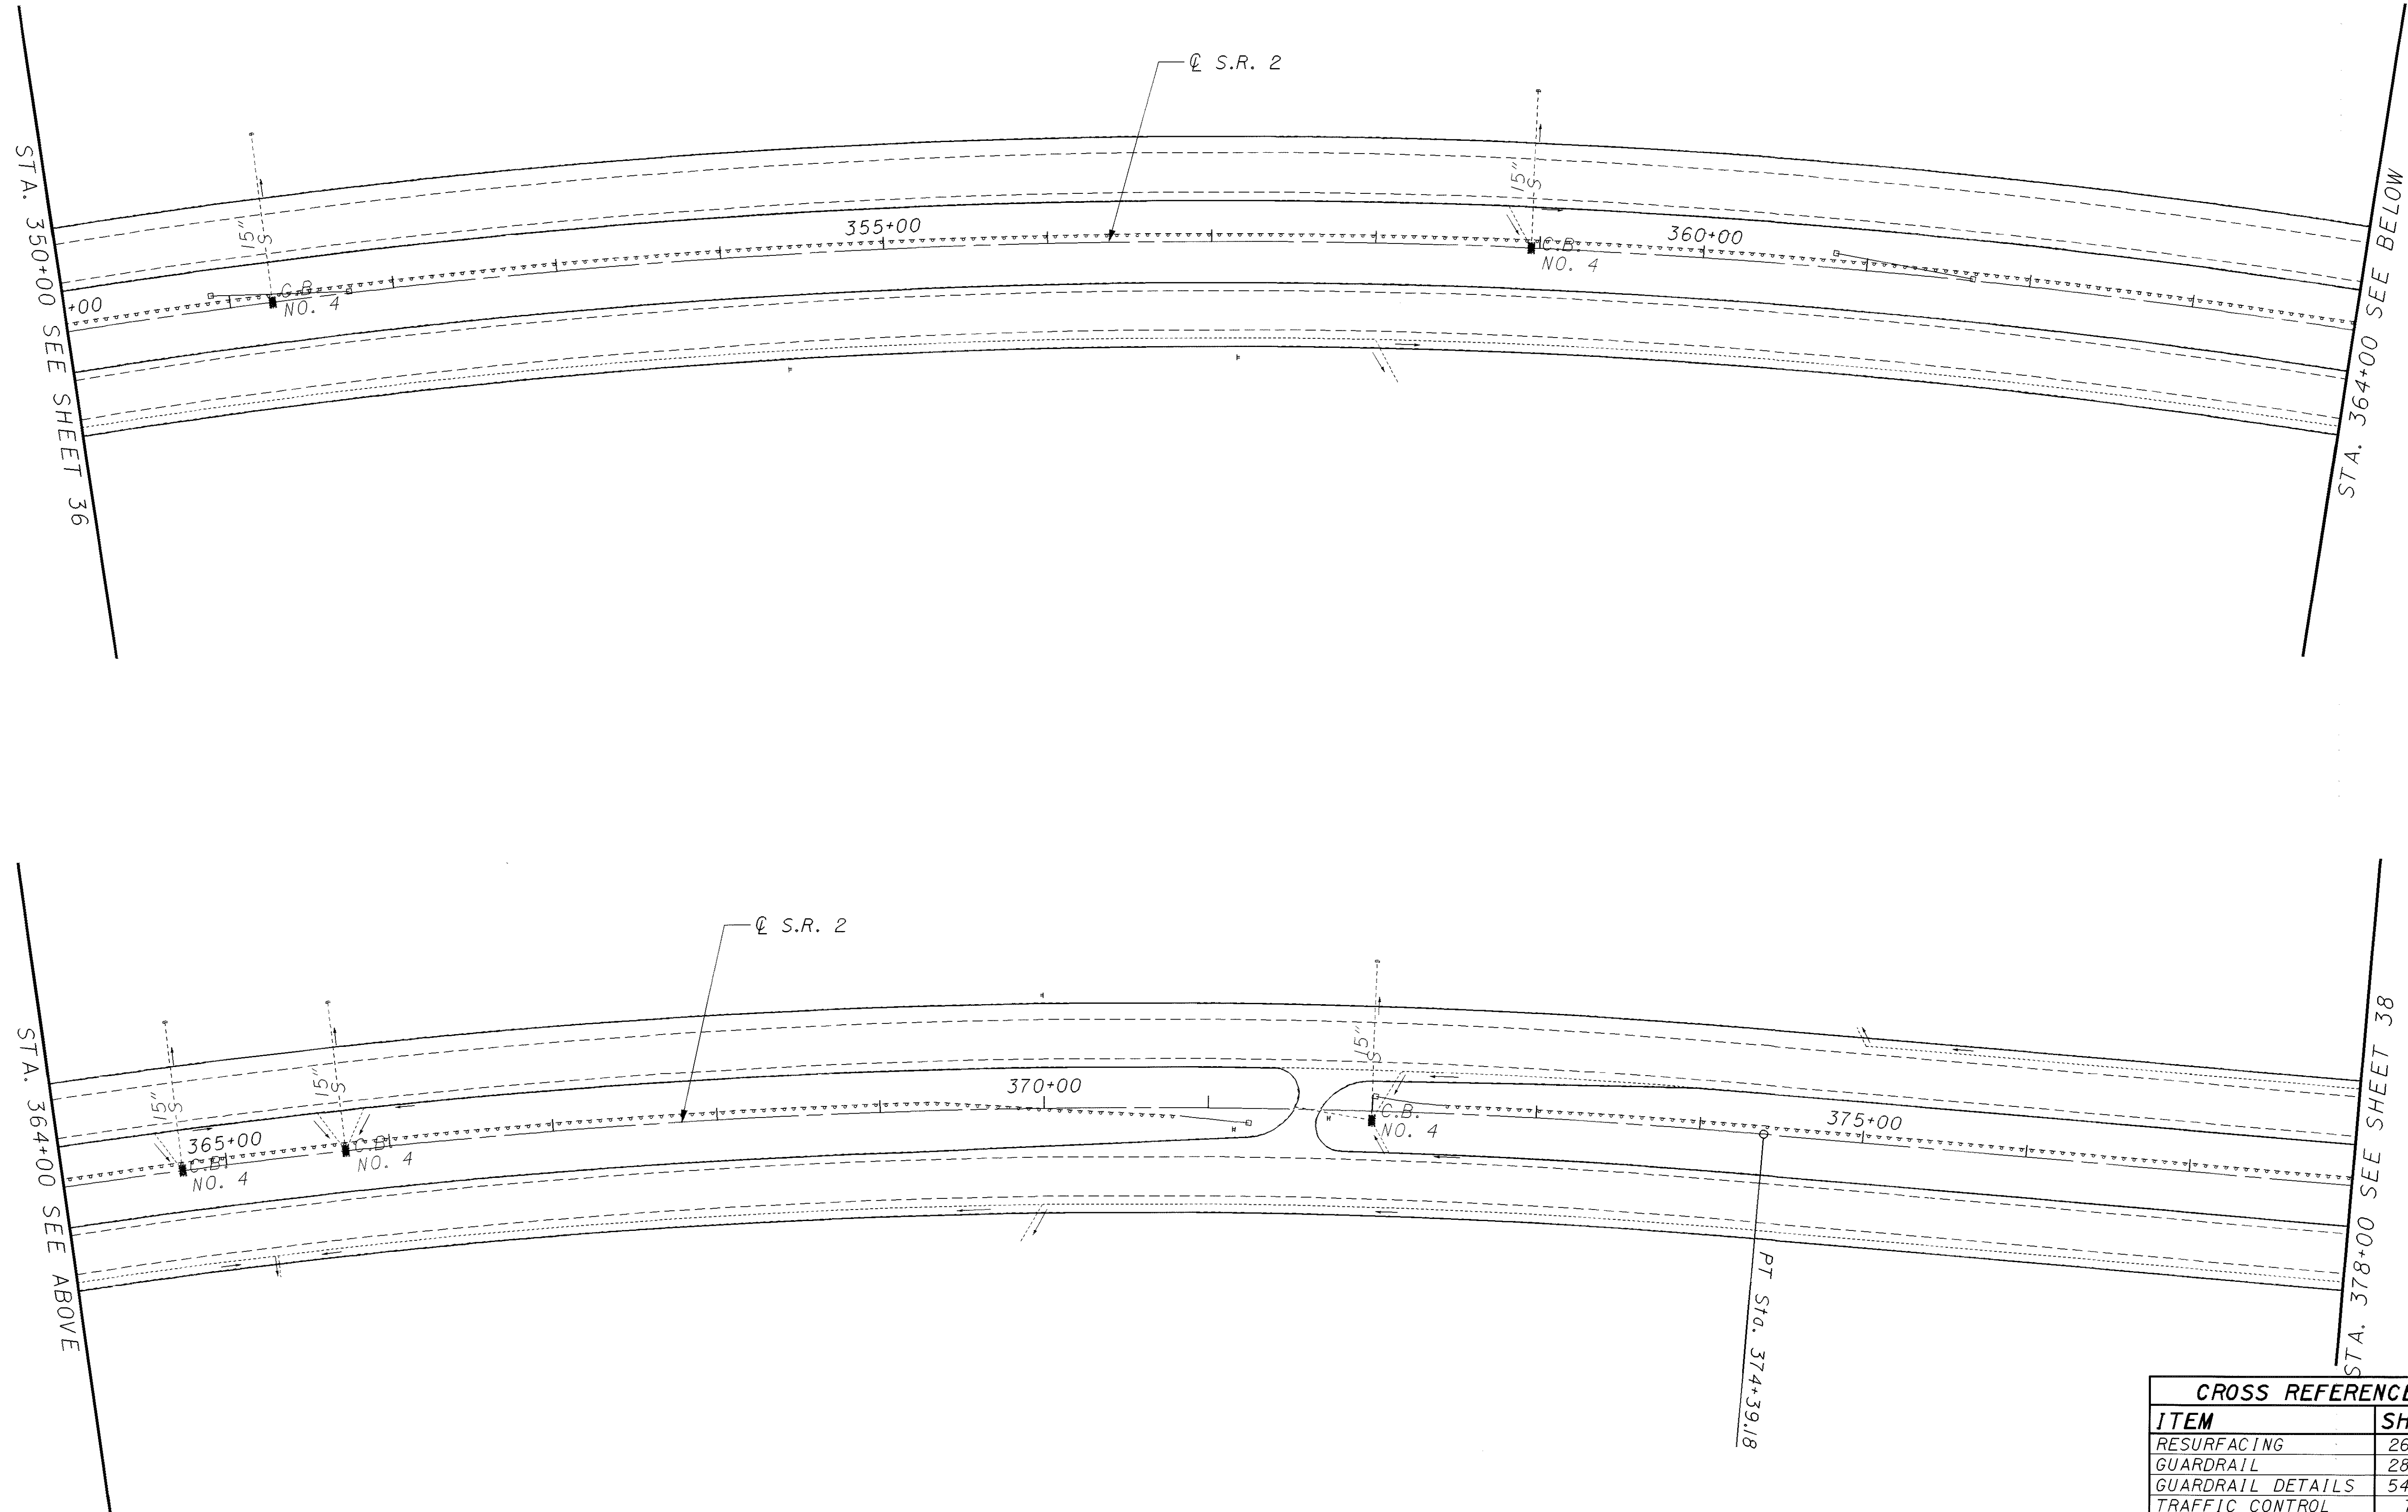

CROSS REFERENCE	
ITEM	SHEET
RESURFACING	26, 27
GUARDRAIL	28, 29
GUARDRAIL DETAILS	54-58
TRAFFIC CONTROL	74
FEATHER DETAIL	53

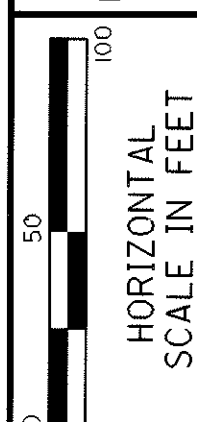

CALCULATED
GJN
CHECKED
LDH

PLAN SHEET - S.R. 2
STA. 350+00 TO STA. 378+00

LAK-2-6.12