


I:\PROJECTS\19530\19530.dgn 22-AUG-2001 10:42AM fkonopka

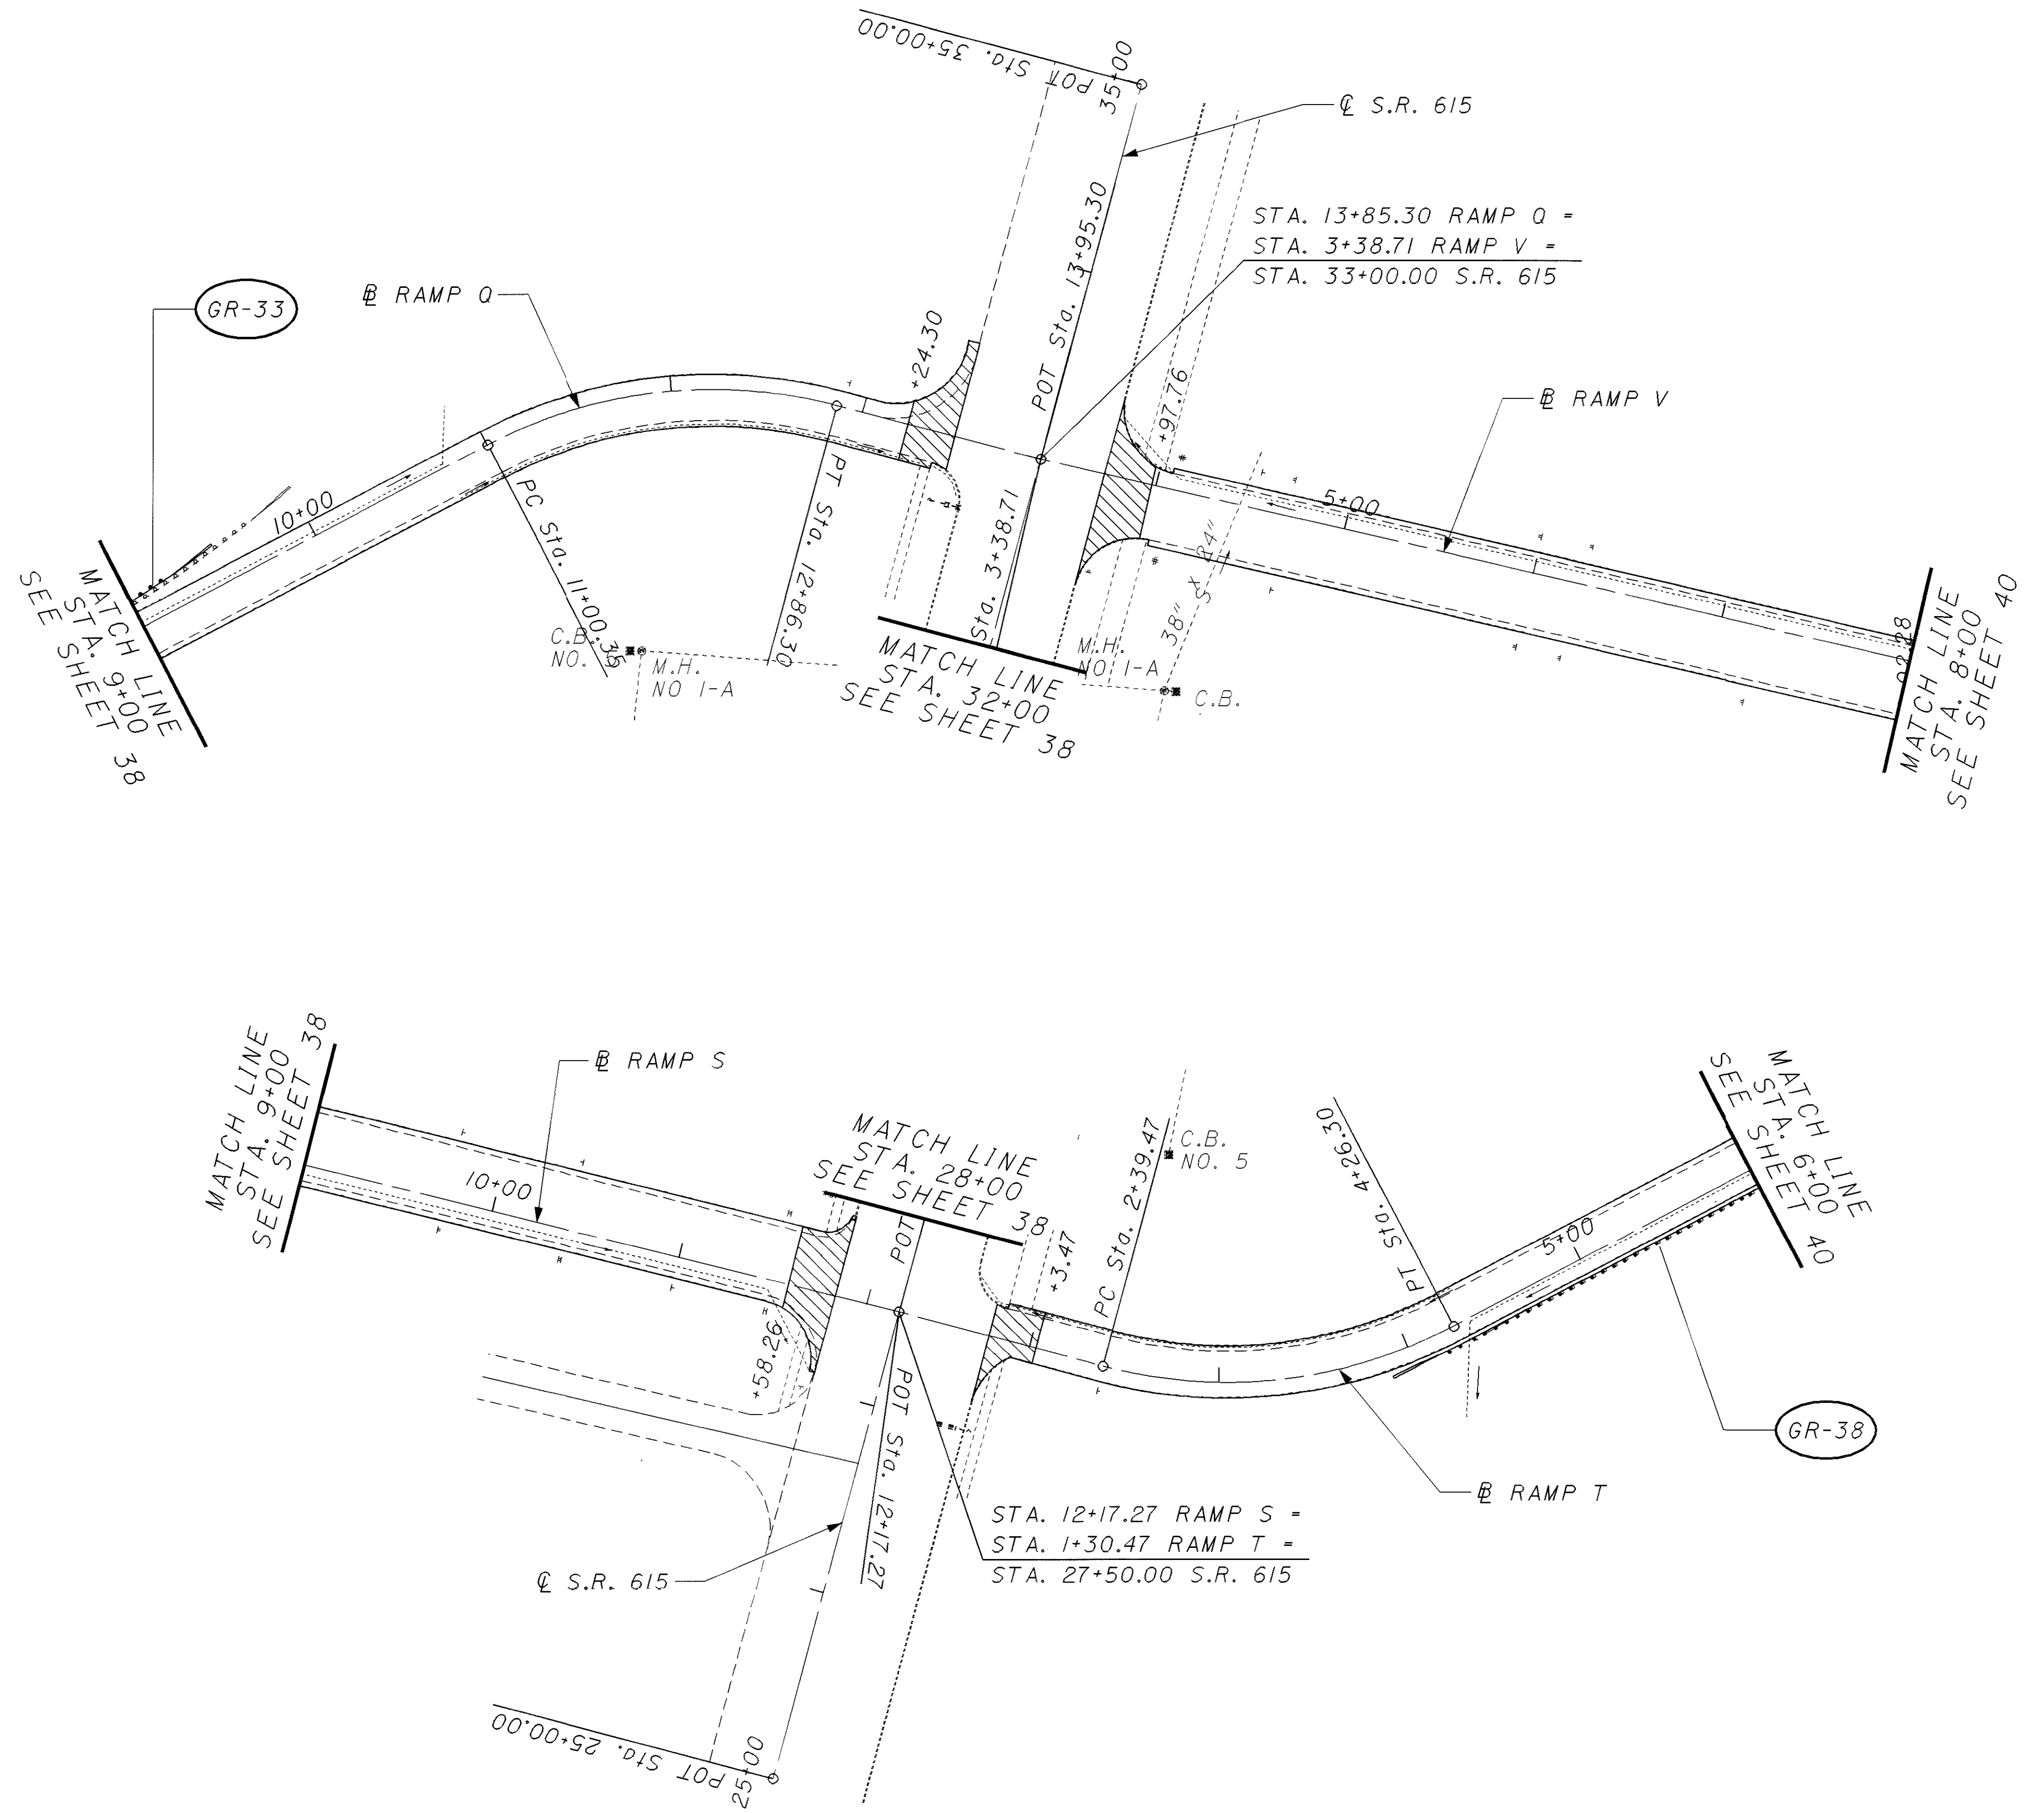

CROSS REFERENCE	
ITEM	SHEET
RESURFACING	26, 27
GUARDRAIL	28, 29
GUARDRAIL DETAILS	54-58
TRAFFIC CONTROL	76
FEATHER DETAIL	53

LAK-2-6.12

PLAN SHEET - S.R. 2
 RAMPS Q, V, S, T

39
85

CALCULATED GJN
 CHECKED LDH

HORIZONTAL SCALE IN FEET
 0 50 100