

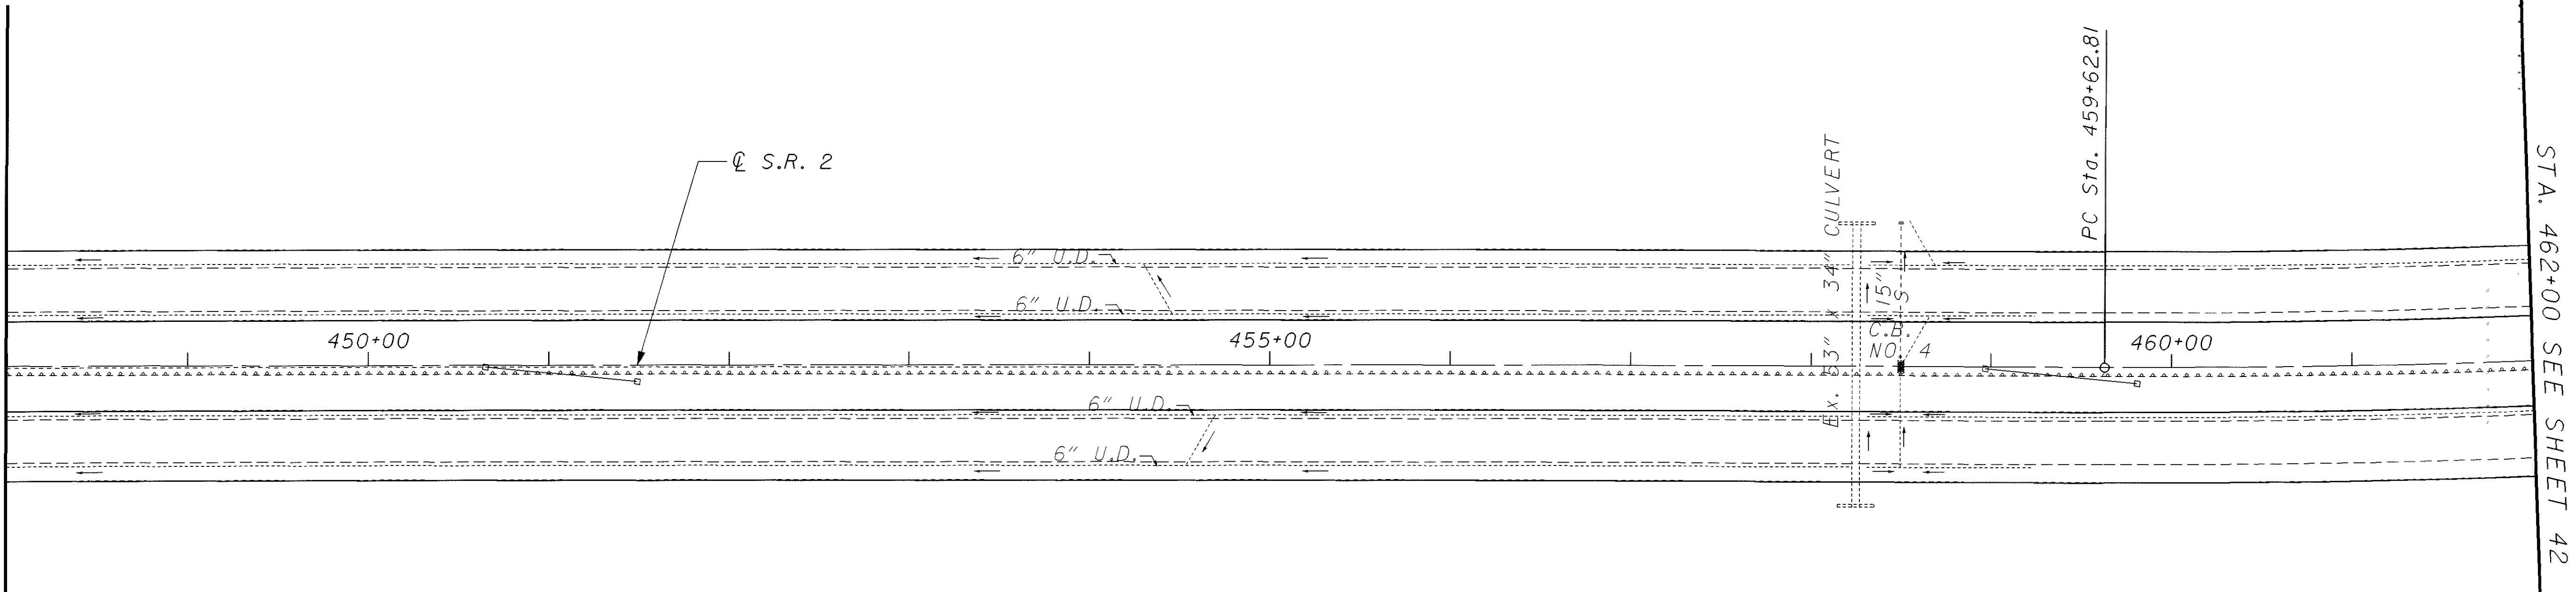


STA. 434+00 SEE SHEET 40

STA. 448+00 SEE ABOVE

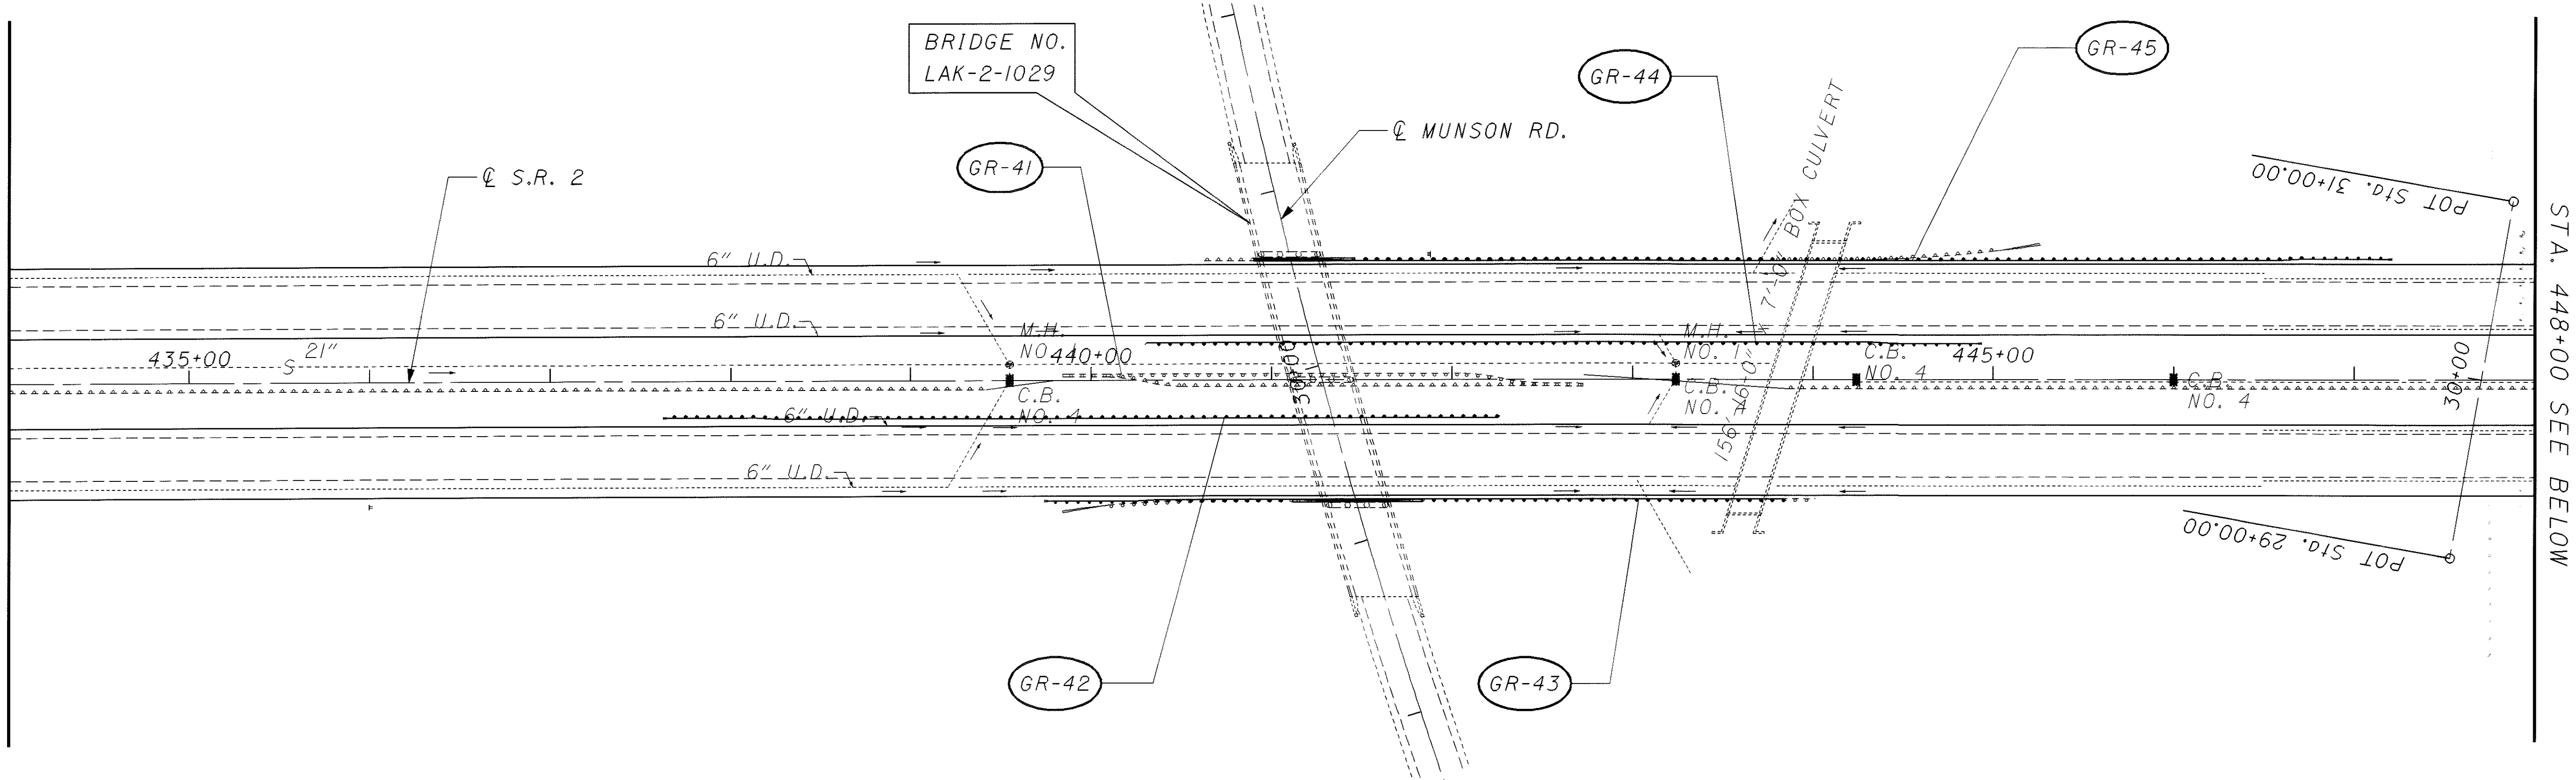

CROSS REFERENCE	
ITEM	SHEET
RESURFACING	26,27
GUARDRAIL	28,29
GUARDRAIL DETAILS	54-58
TRAFFIC CONTROL	78
FEATHER DETAIL	53

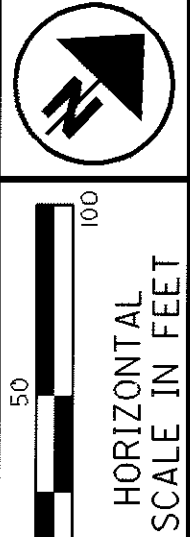

CALCULATED  
G.J.N.  
CHECKED  
LDH

PLAN SHEET - S.R. 2  
STA. 434+00 TO STA. 462+00

LAK-2-6.12

41  
85