
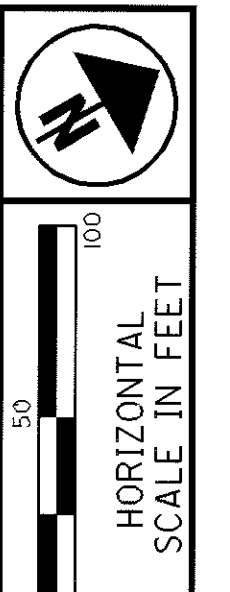
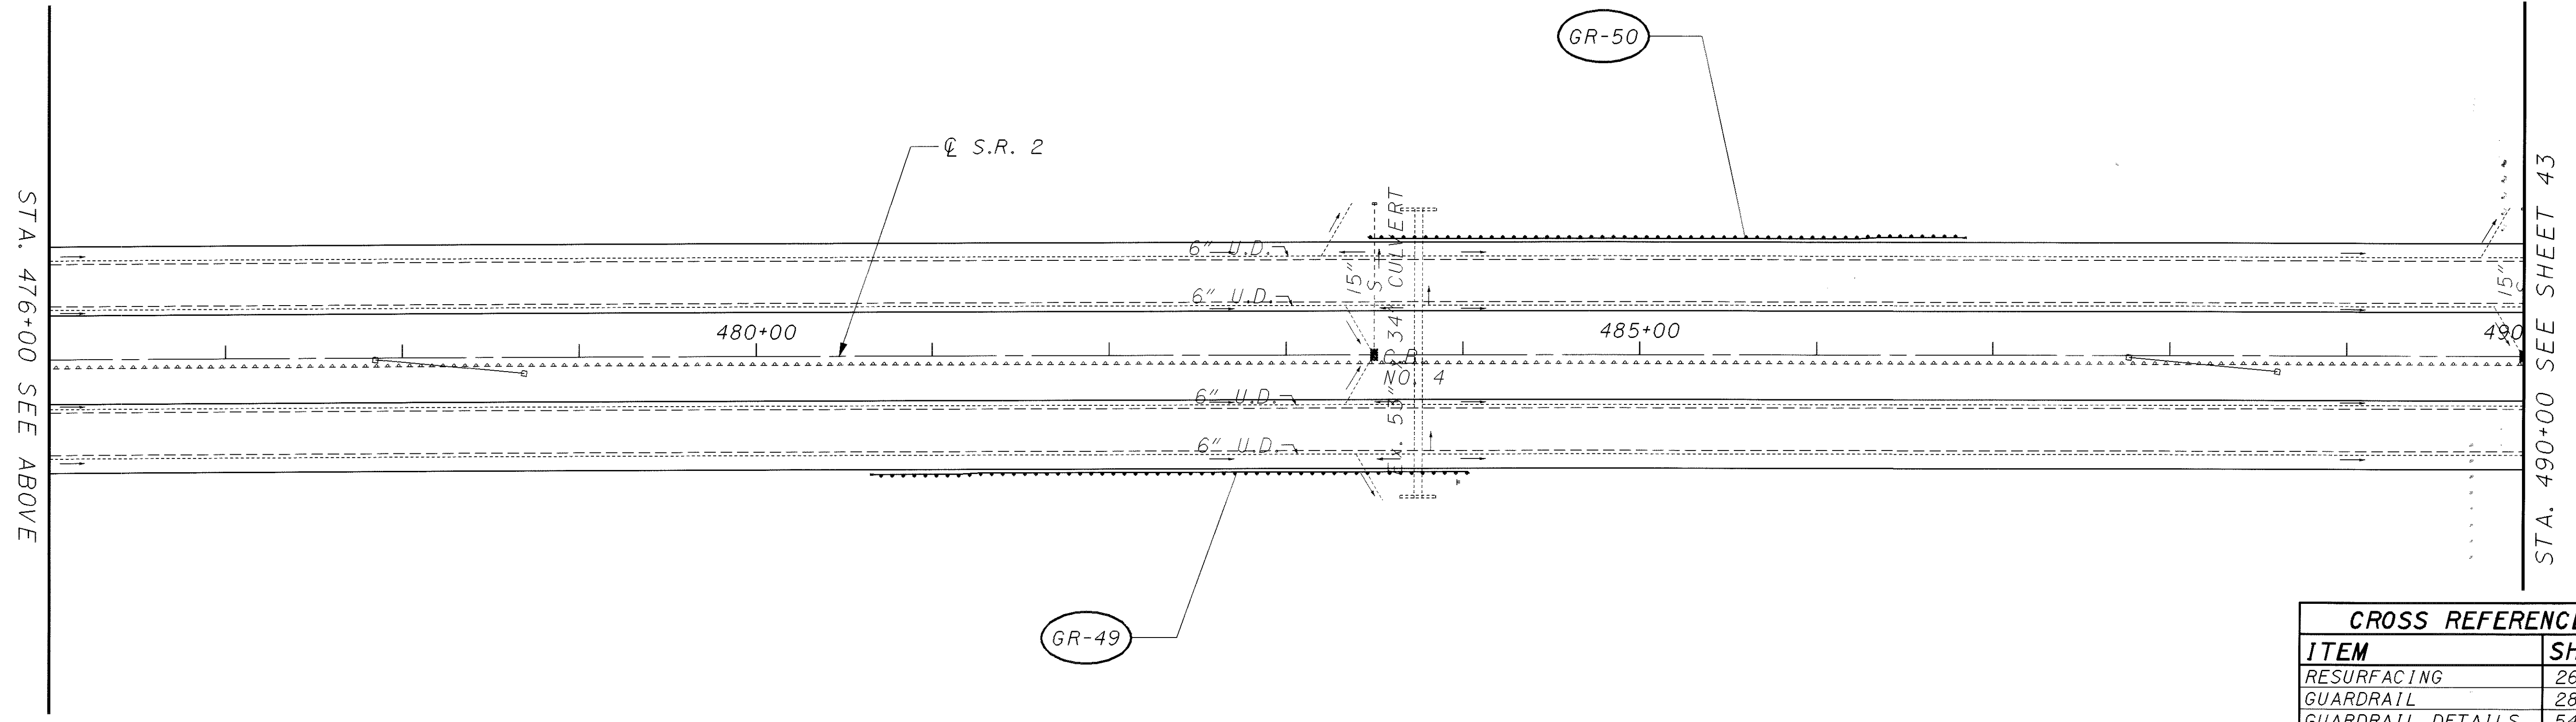


I:\PROJECTS\19530\19530.dgn 22-AUG-2001 10:42AM fkonopka

C  
C  
C  
C

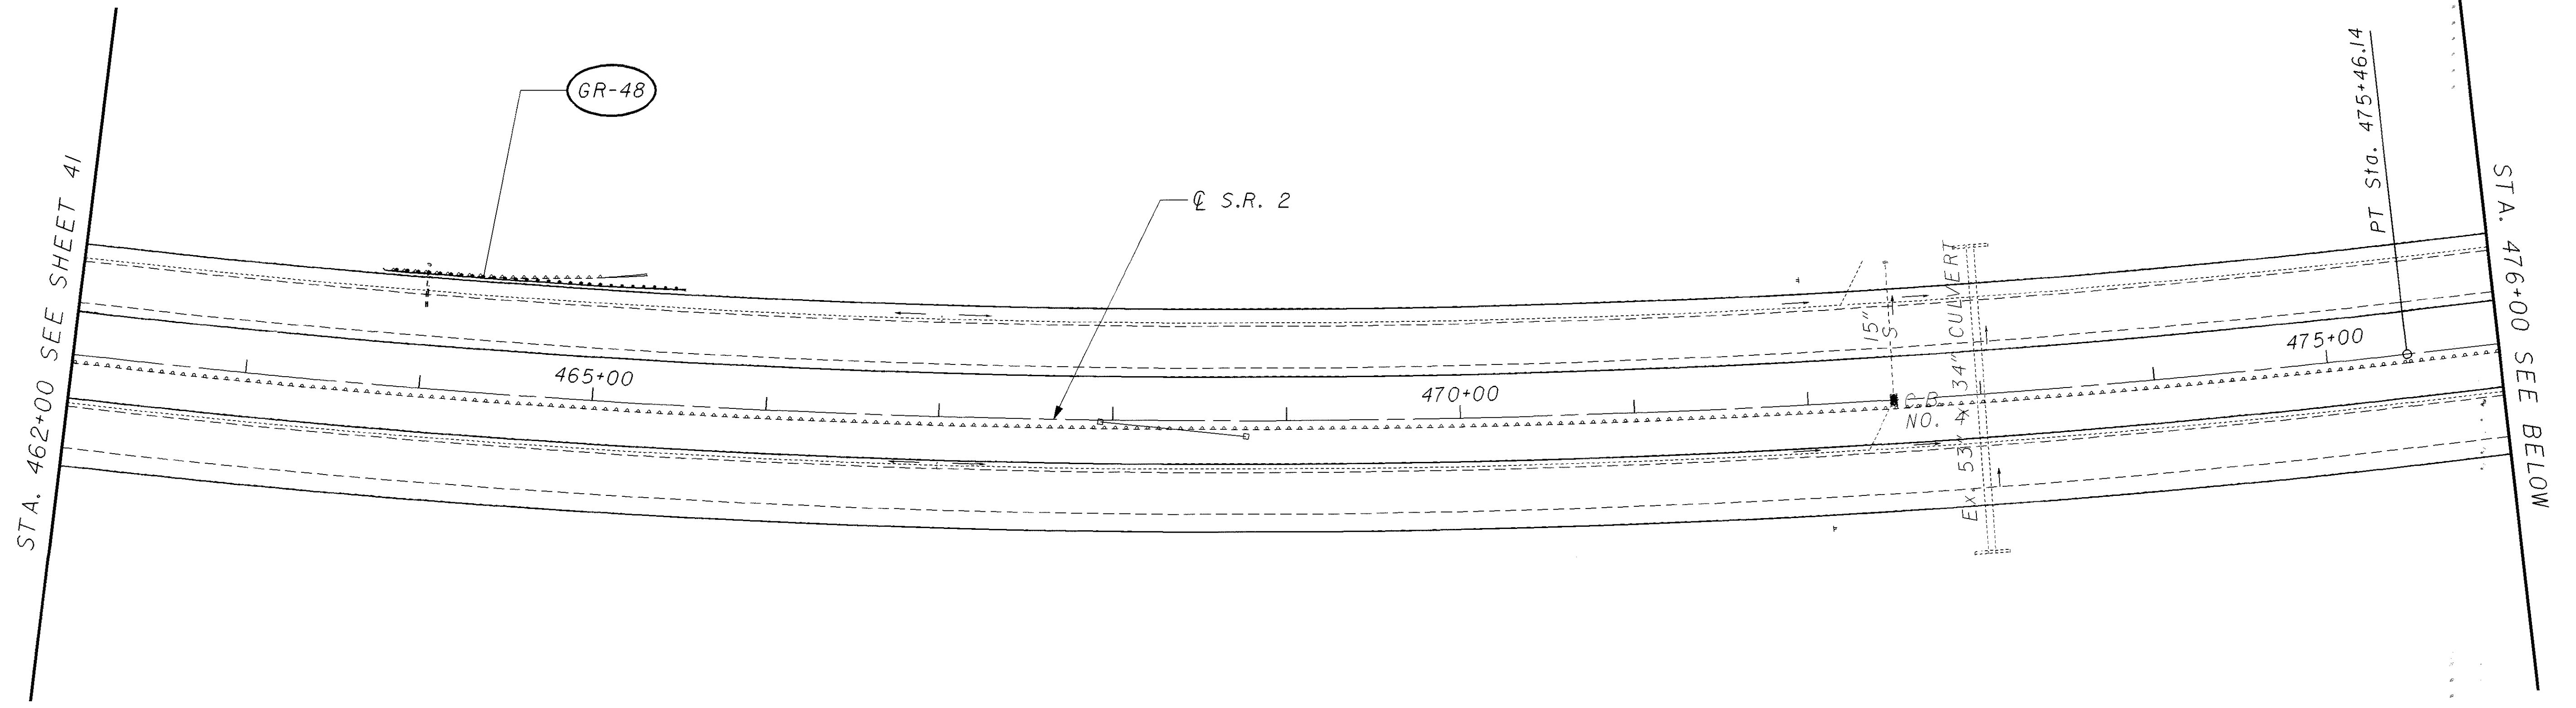

CALCULATED  
GJN  
CHECKED  
LDH

**PLAN SHEET - S.R. 2**  
**STA. 462+00 TO STA. 490+00**

**LAK-2-6.12**

CROSS REFERENCE	
ITEM	SHEET
RESURFACING	26, 27
GUARDRAIL	28, 29
GUARDRAIL DETAILS	54-58
TRAFFIC CONTROL	79
FEATHER DETAIL	53

42  
85