
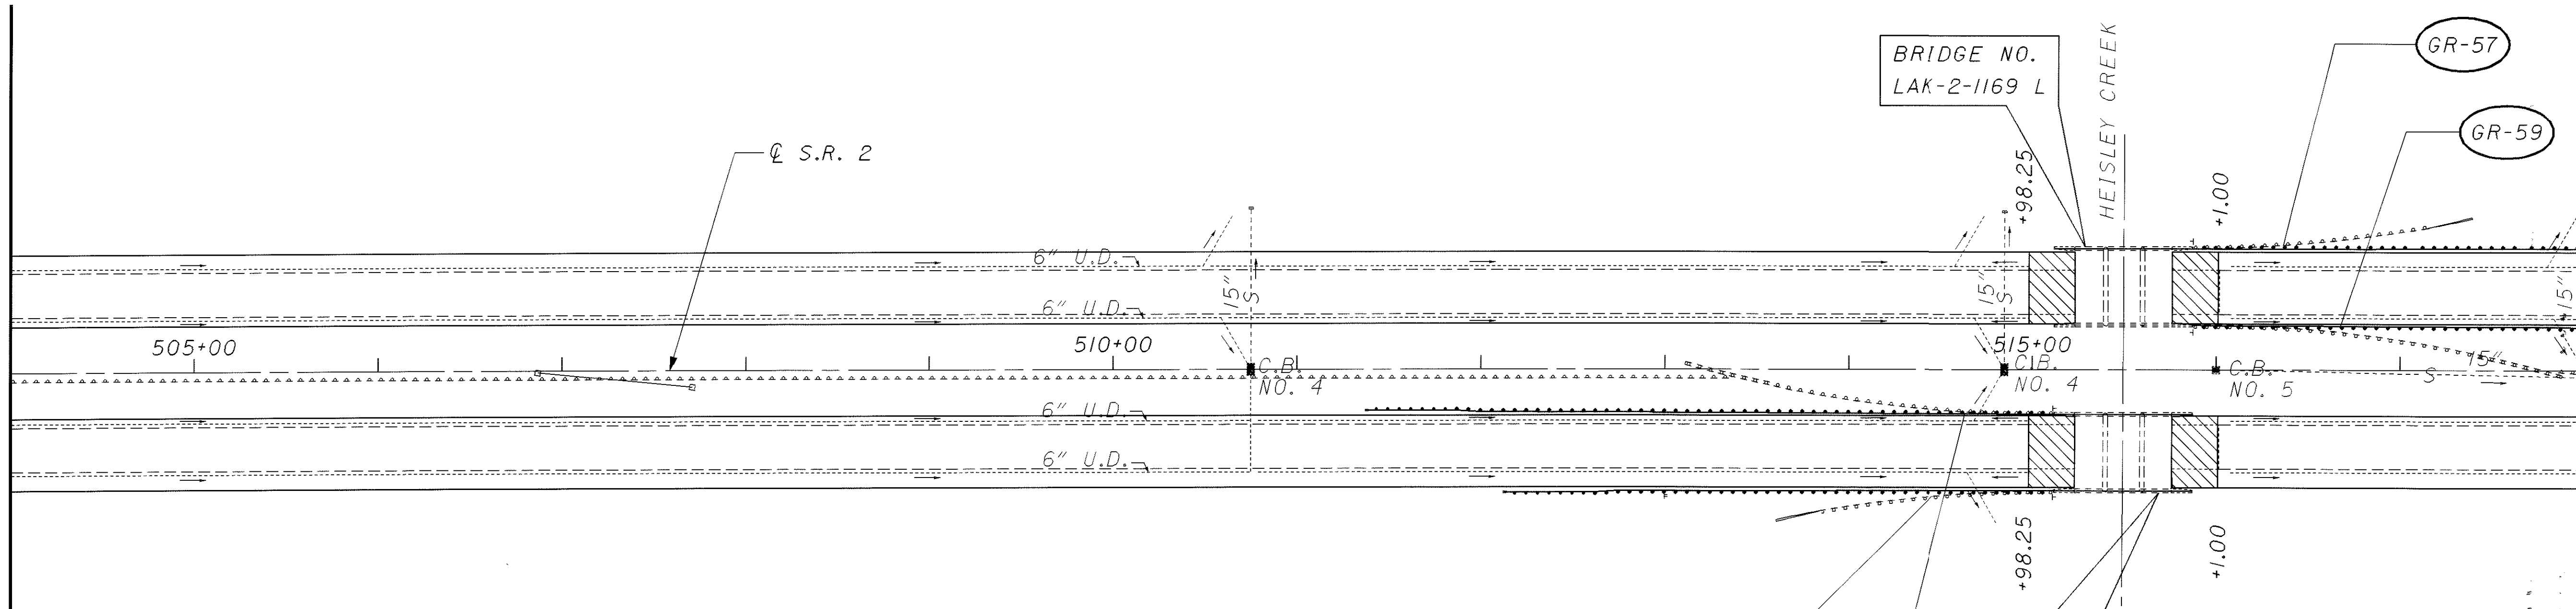


STA. 490+00 SEE SHEET 42

STA. 504+00 SEE ABOVE


STA. 504+00 SEE BELOW

STA. 518+00 SEE SHEET 44

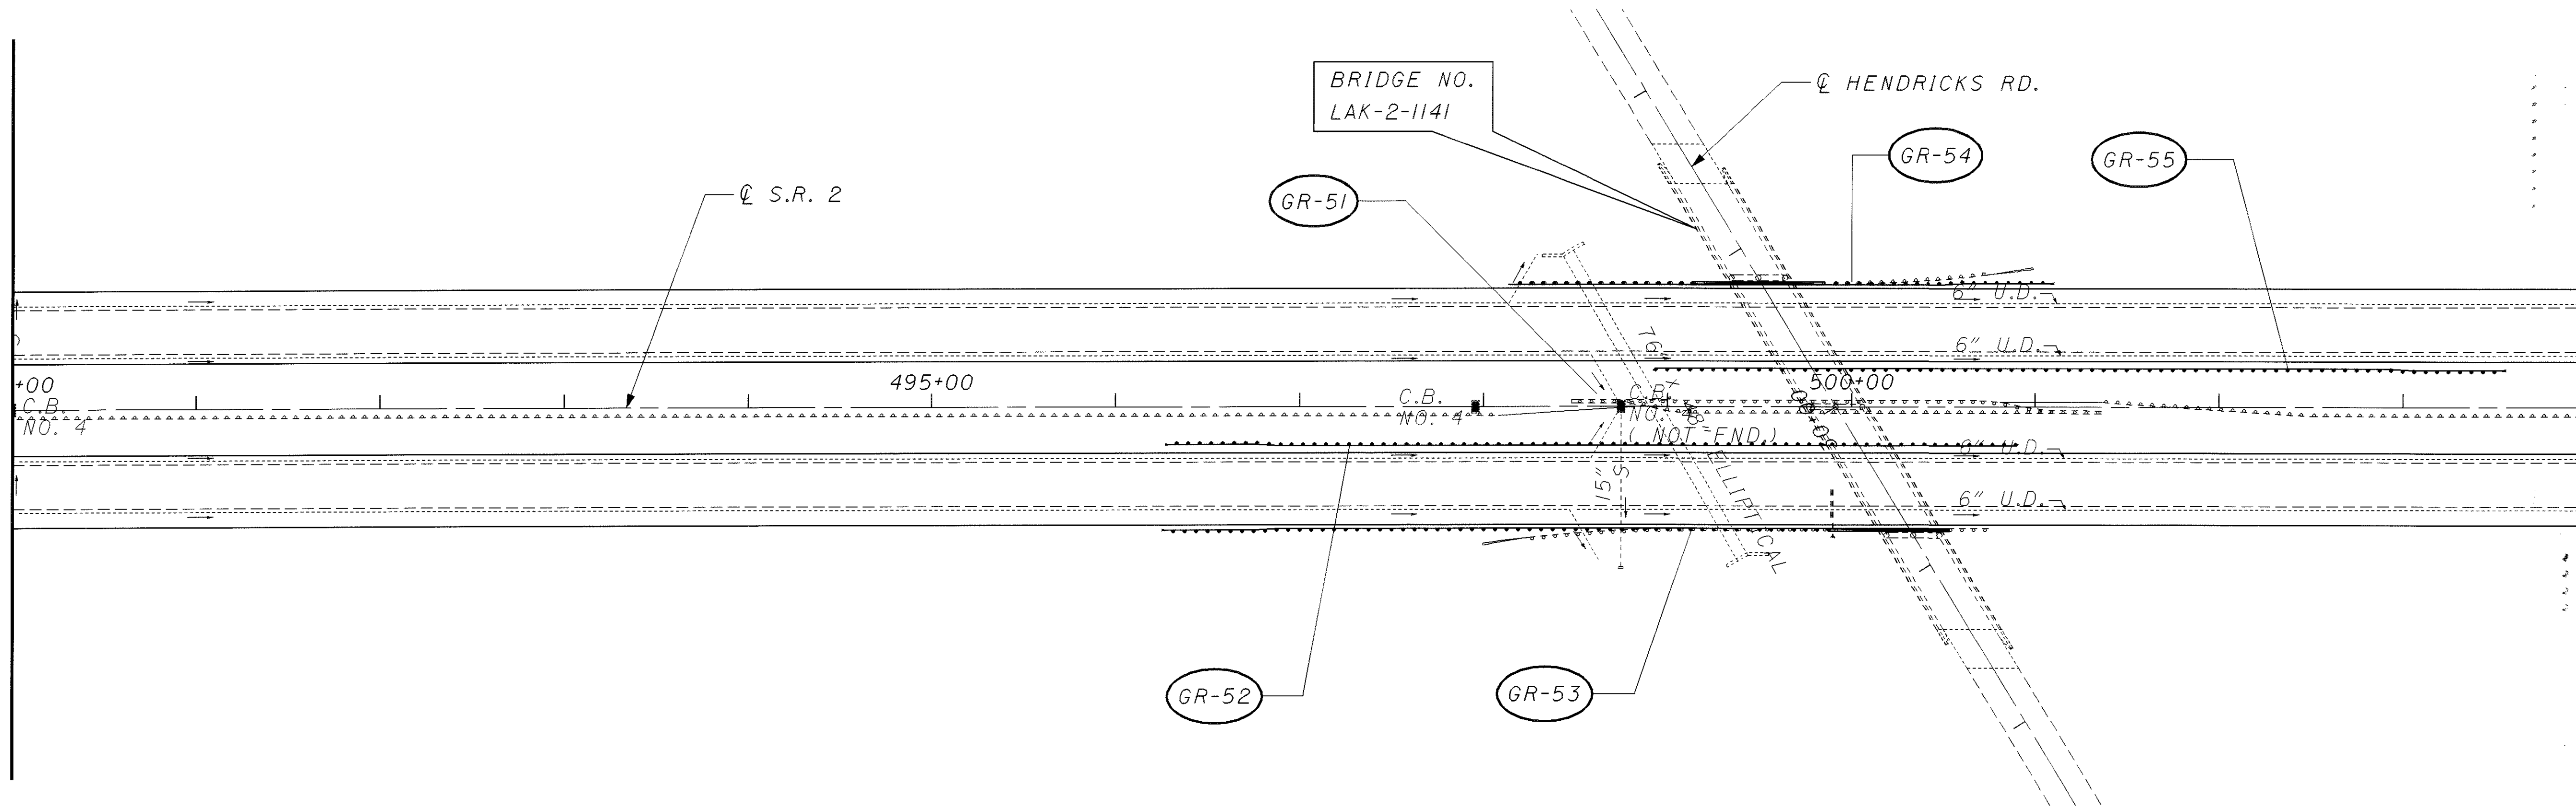

ASPHALT OVERLAY TRANSITION

CROSS REFERENCE	
ITEM	SHEET
RESURFACING	26,27
GUARDRAIL	28,29
GUARDRAIL DETAILS	54-58
TRAFFIC CONTROL	80
FEATHER DETAIL	53

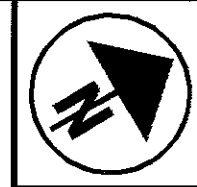

CALCULATED
GJN
CHECKED
LDH

PLAN SHEET - S.R. 2
STA. 490+00 TO STA. 518+00

LAK-2-6.12

43
85