


I:\PROJECTS\PI19530\DCN\19530gpl.dgn 22-AUG-2001 10:43AM fkonopka

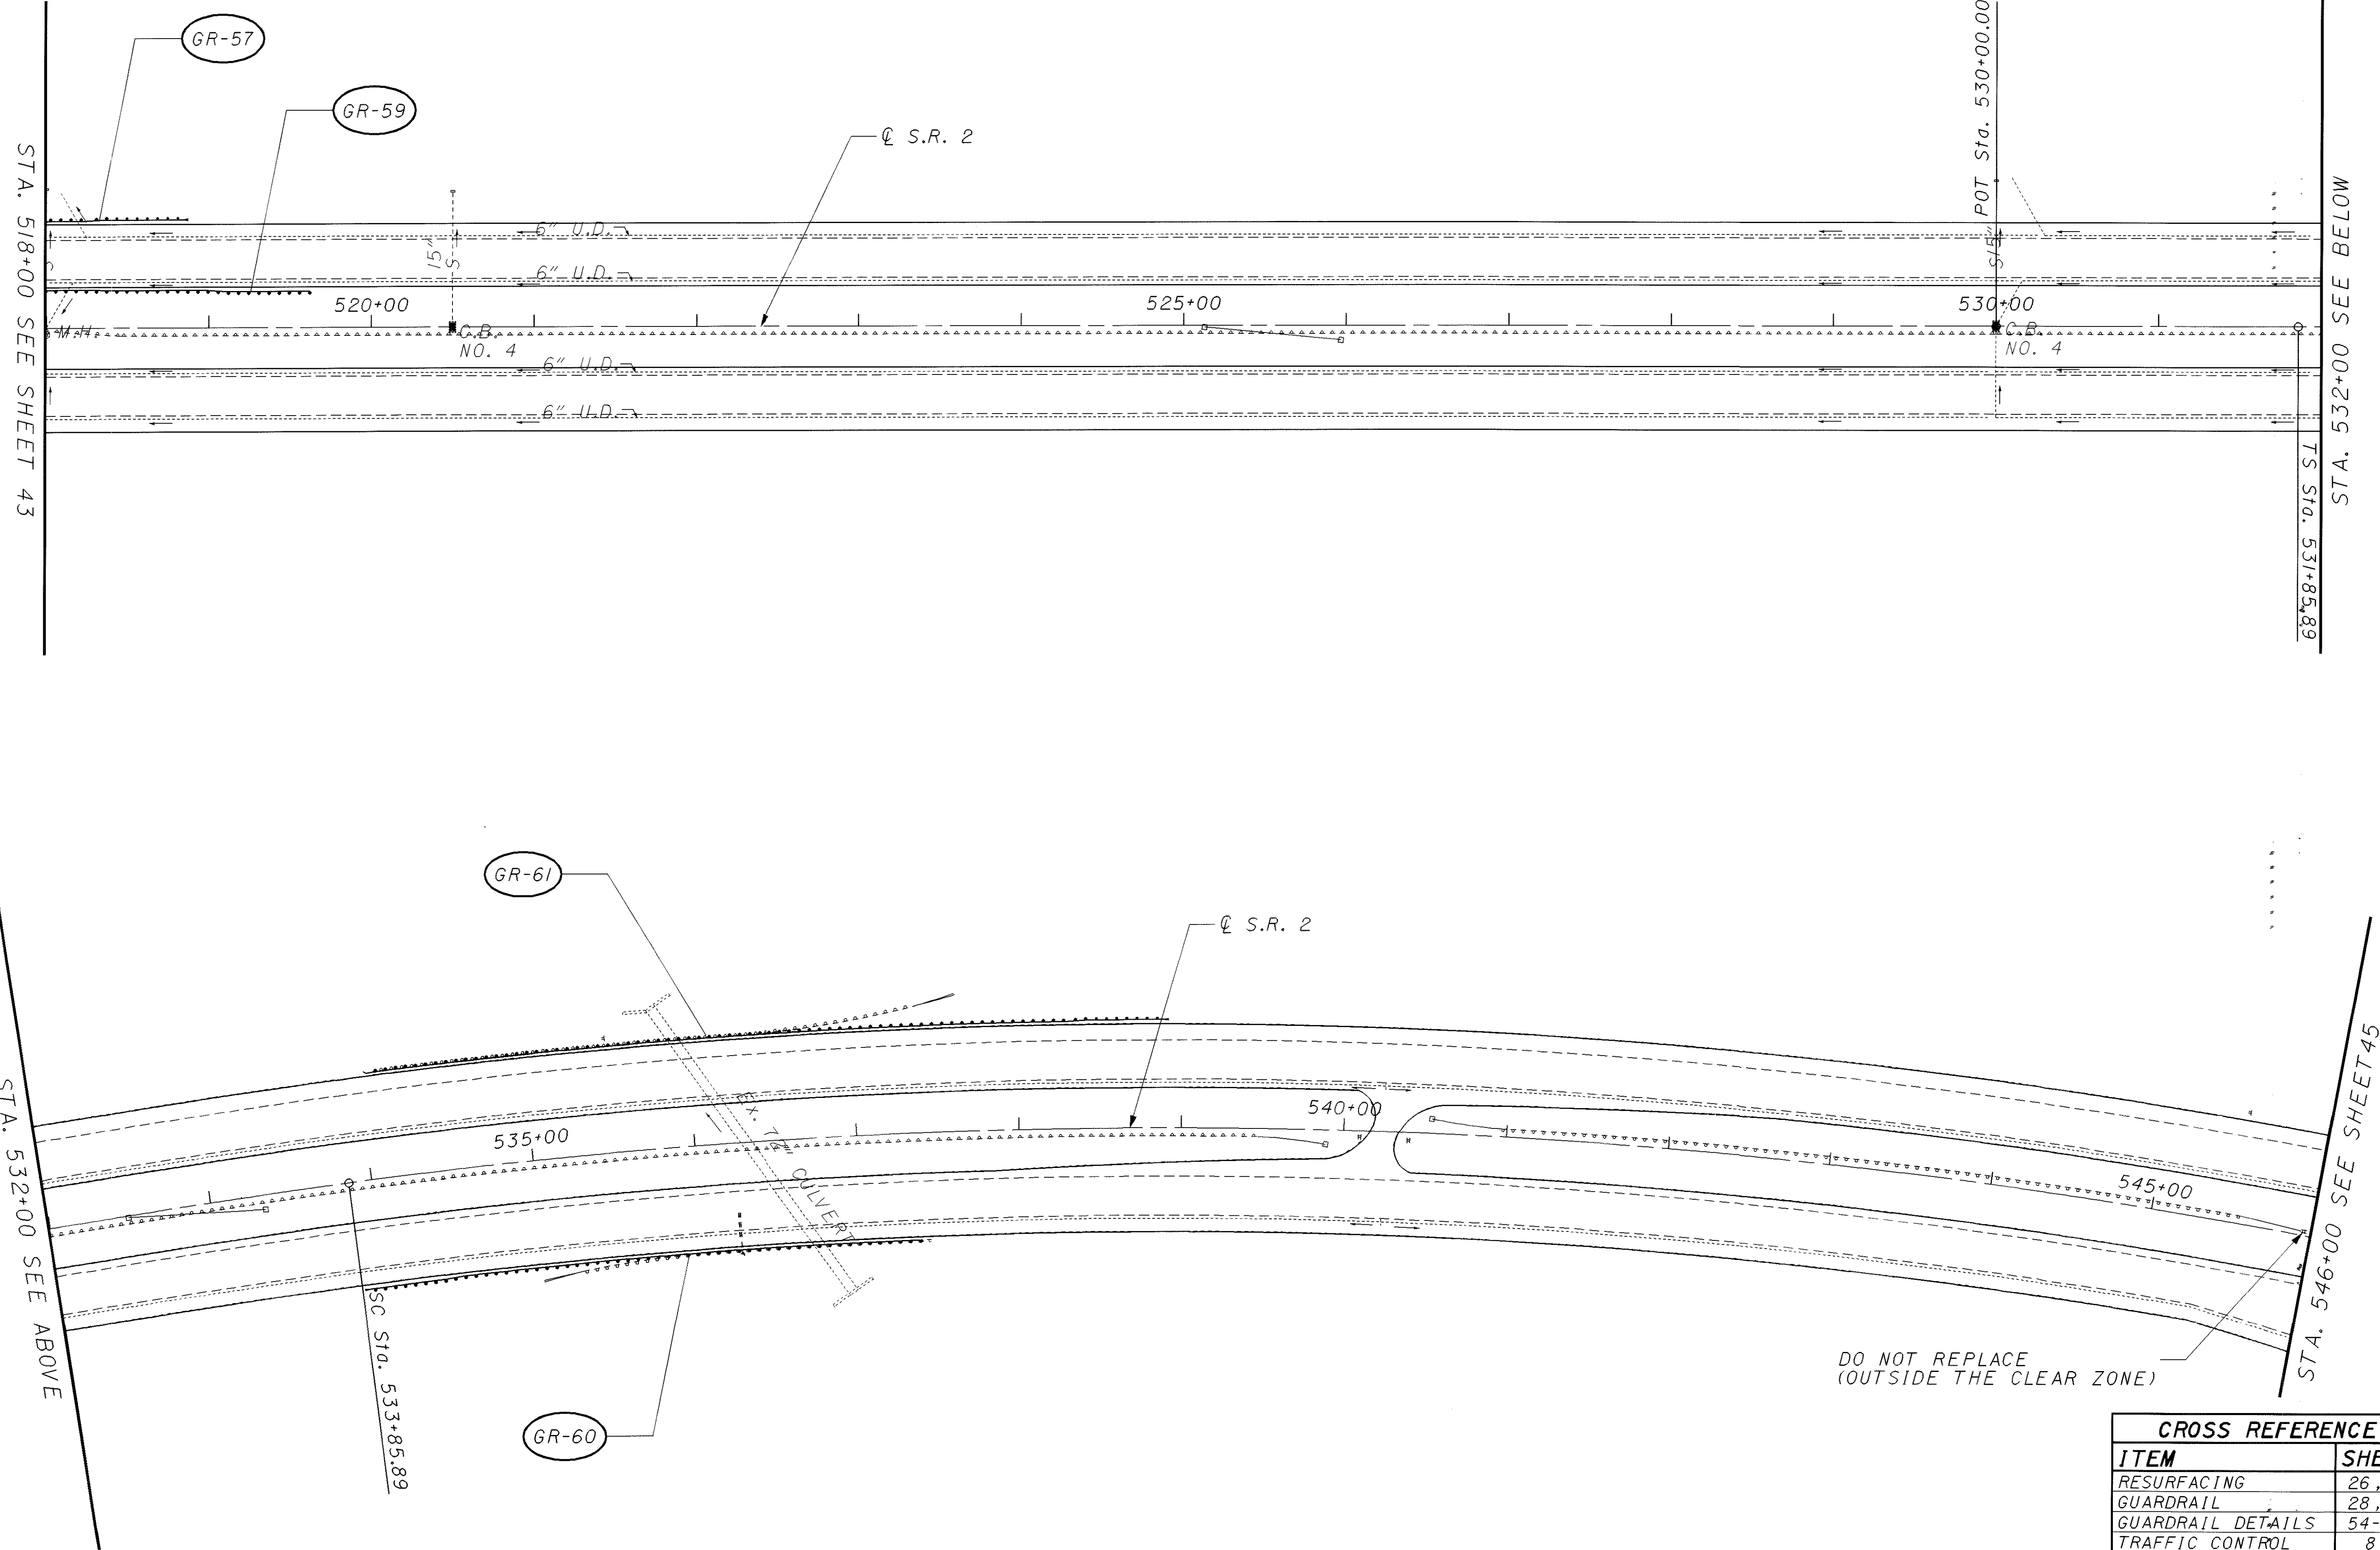

STA. 518+00 SEE SHEET 43

68+88/CS ST
STA. 532+00 SEE BELOW

STA. 532+00 SEE ABOVE

STA. 546+00 SEE SHEET 45

DO NOT REPLACE
(OUTSIDE THE CLEAR ZONE)

CROSS REFERENCE	
ITEM	SHEET
RESURFACING	26,27
GUARDRAIL	28,29
GUARDRAIL DETAILS	54-58
TRAFFIC CONTROL	81
FEATHER DETAIL	53

CALCULATED
CJN
CHECKED
LDH

0 50 100
HORIZONTAL
SCALE IN FEET

PLAN SHEET - S.R. 2
STA. 518+00 TO STA. 546+00

LAK-2-6.12