


I:\PROJECTS\PI19530\DGN\19530gpm.dgn 22-AUG-2001 10:43AM fkonopka

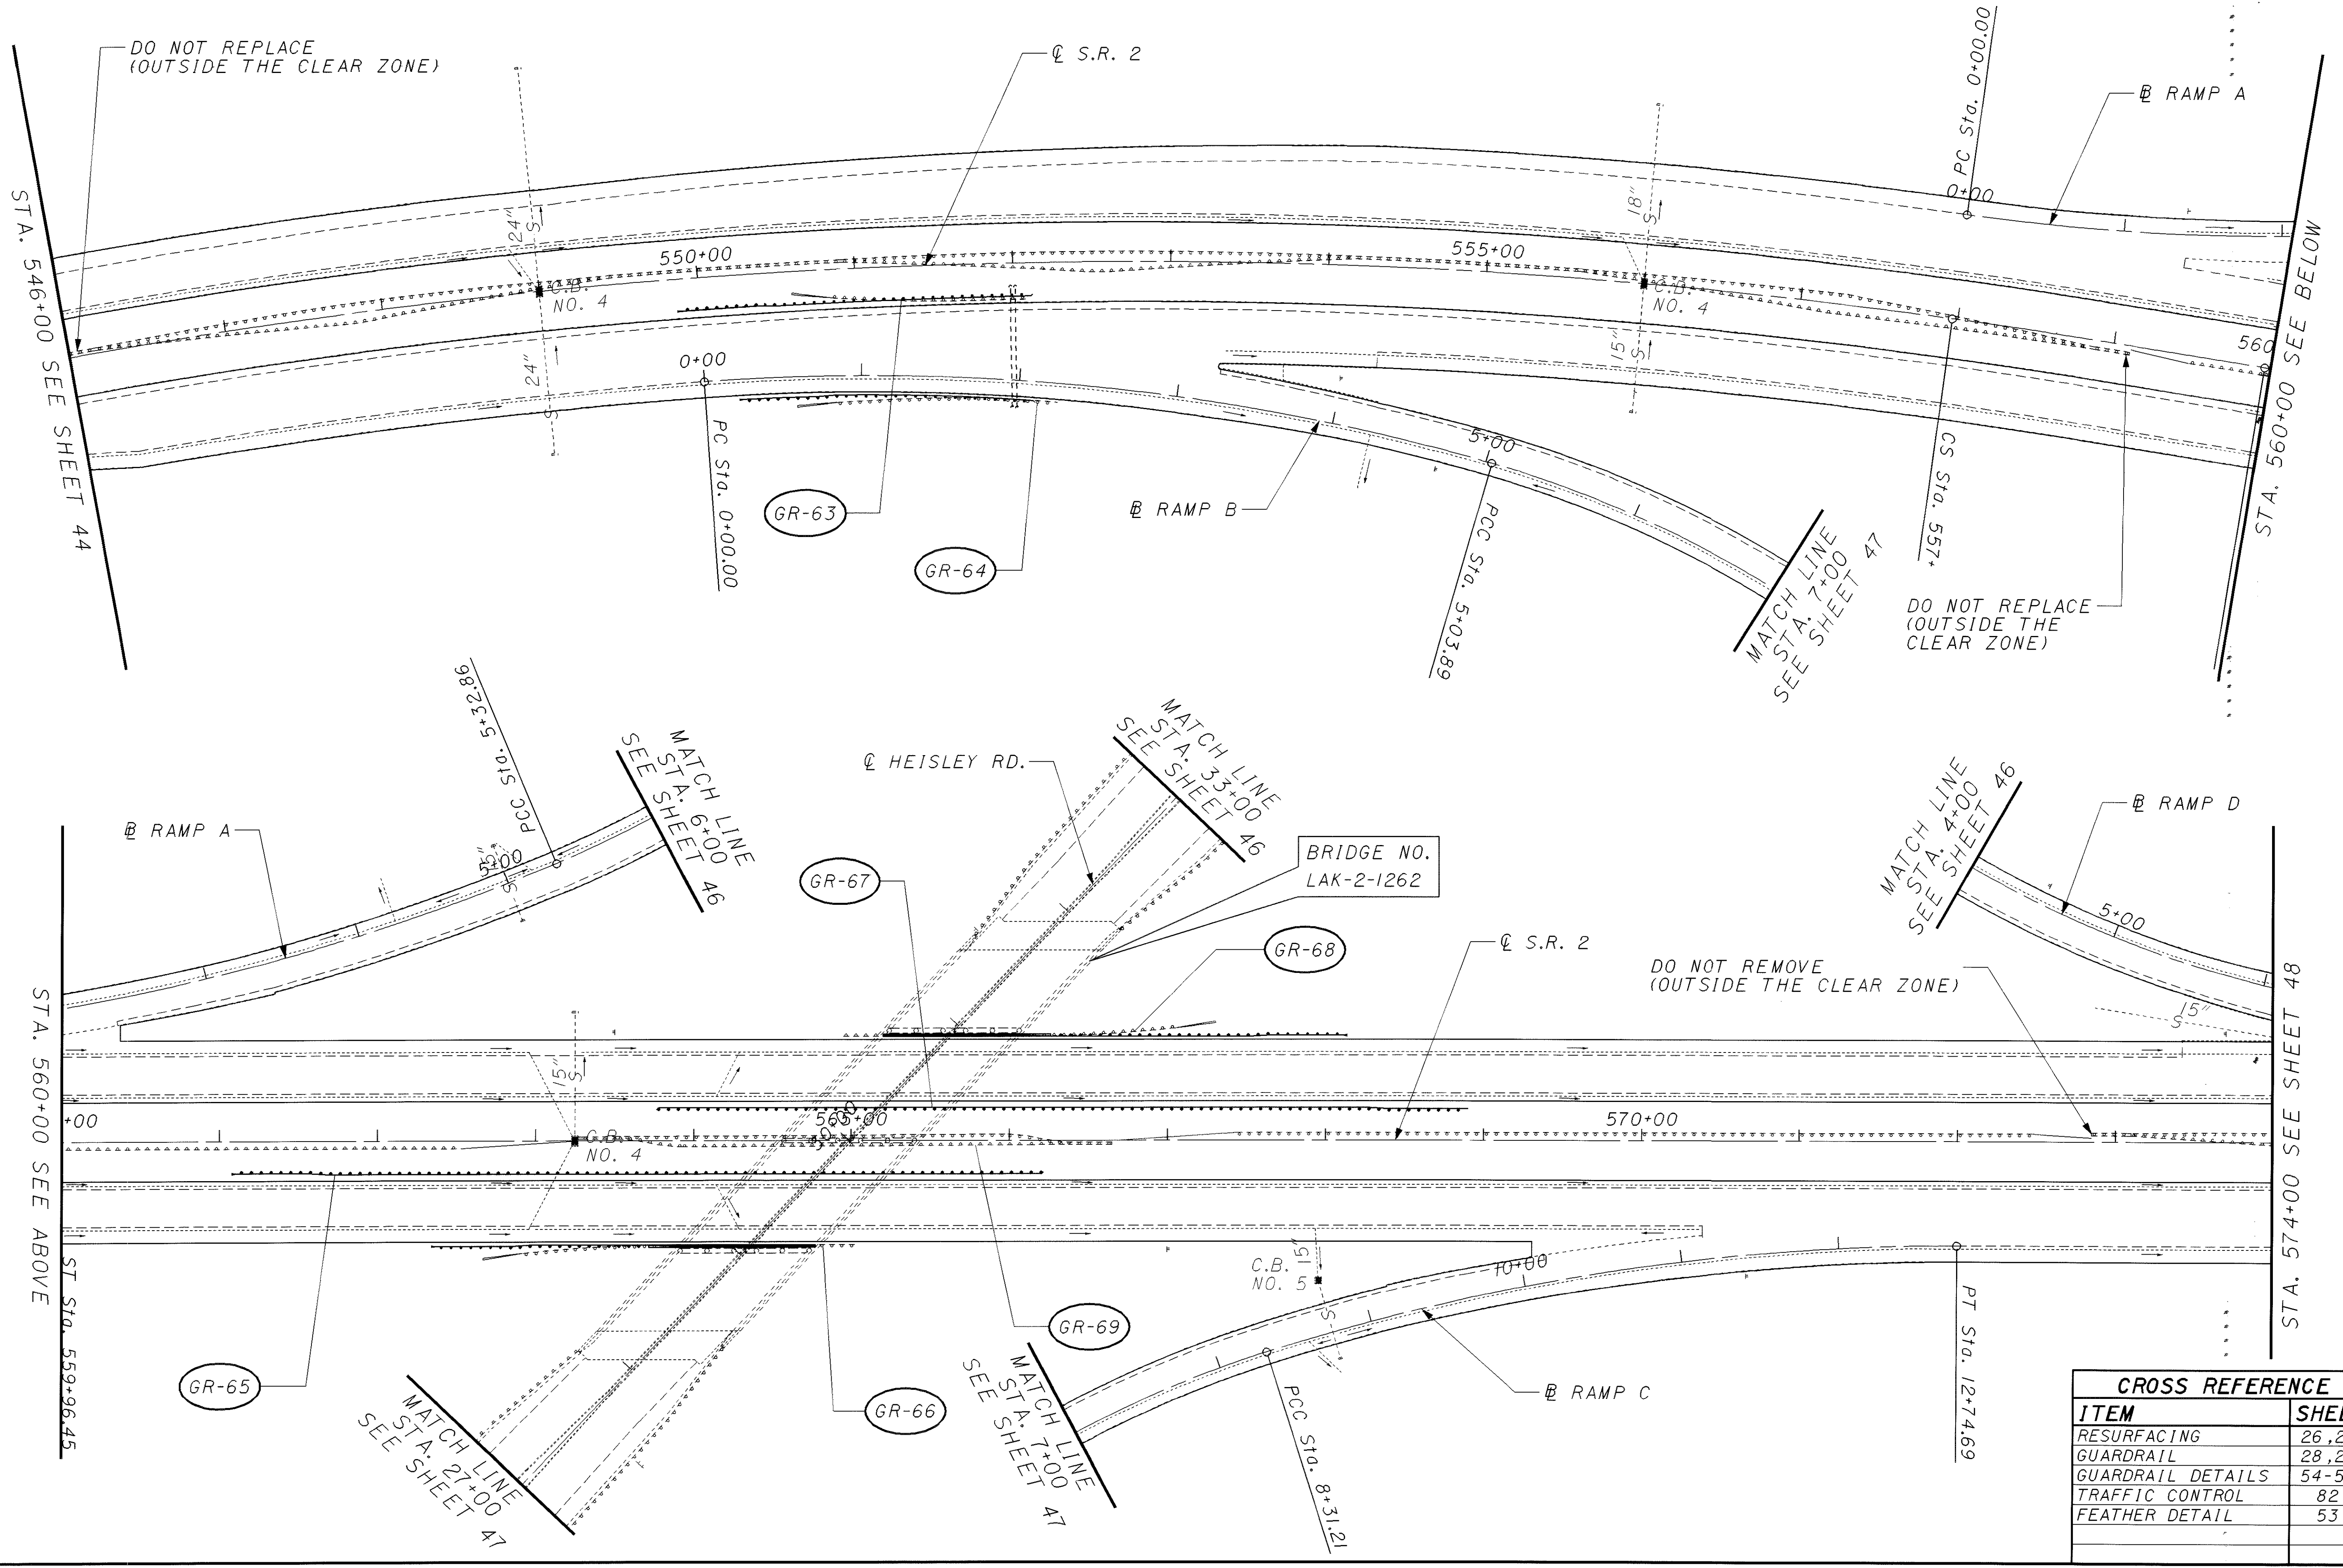

CALCULATED CUN CHECKED LDH

0 50 100
HORIZONTAL SCALE IN FEET

N

PLAN SHEET - S.R. 2
STA. 546+00 TO STA. 574+00

LAK-2-6.12

CROSS REFERENCE	
ITEM	SHEET
RESURFACING	26,27
GUARDRAIL	28,29
GUARDRAIL DETAILS	54-58
TRAFFIC CONTROL	82
FEATHER DETAIL	53

45
85