


I:\PROJECTS\PT19530\19530.dgn 22-AUG-2001 10:43AM fkonopka

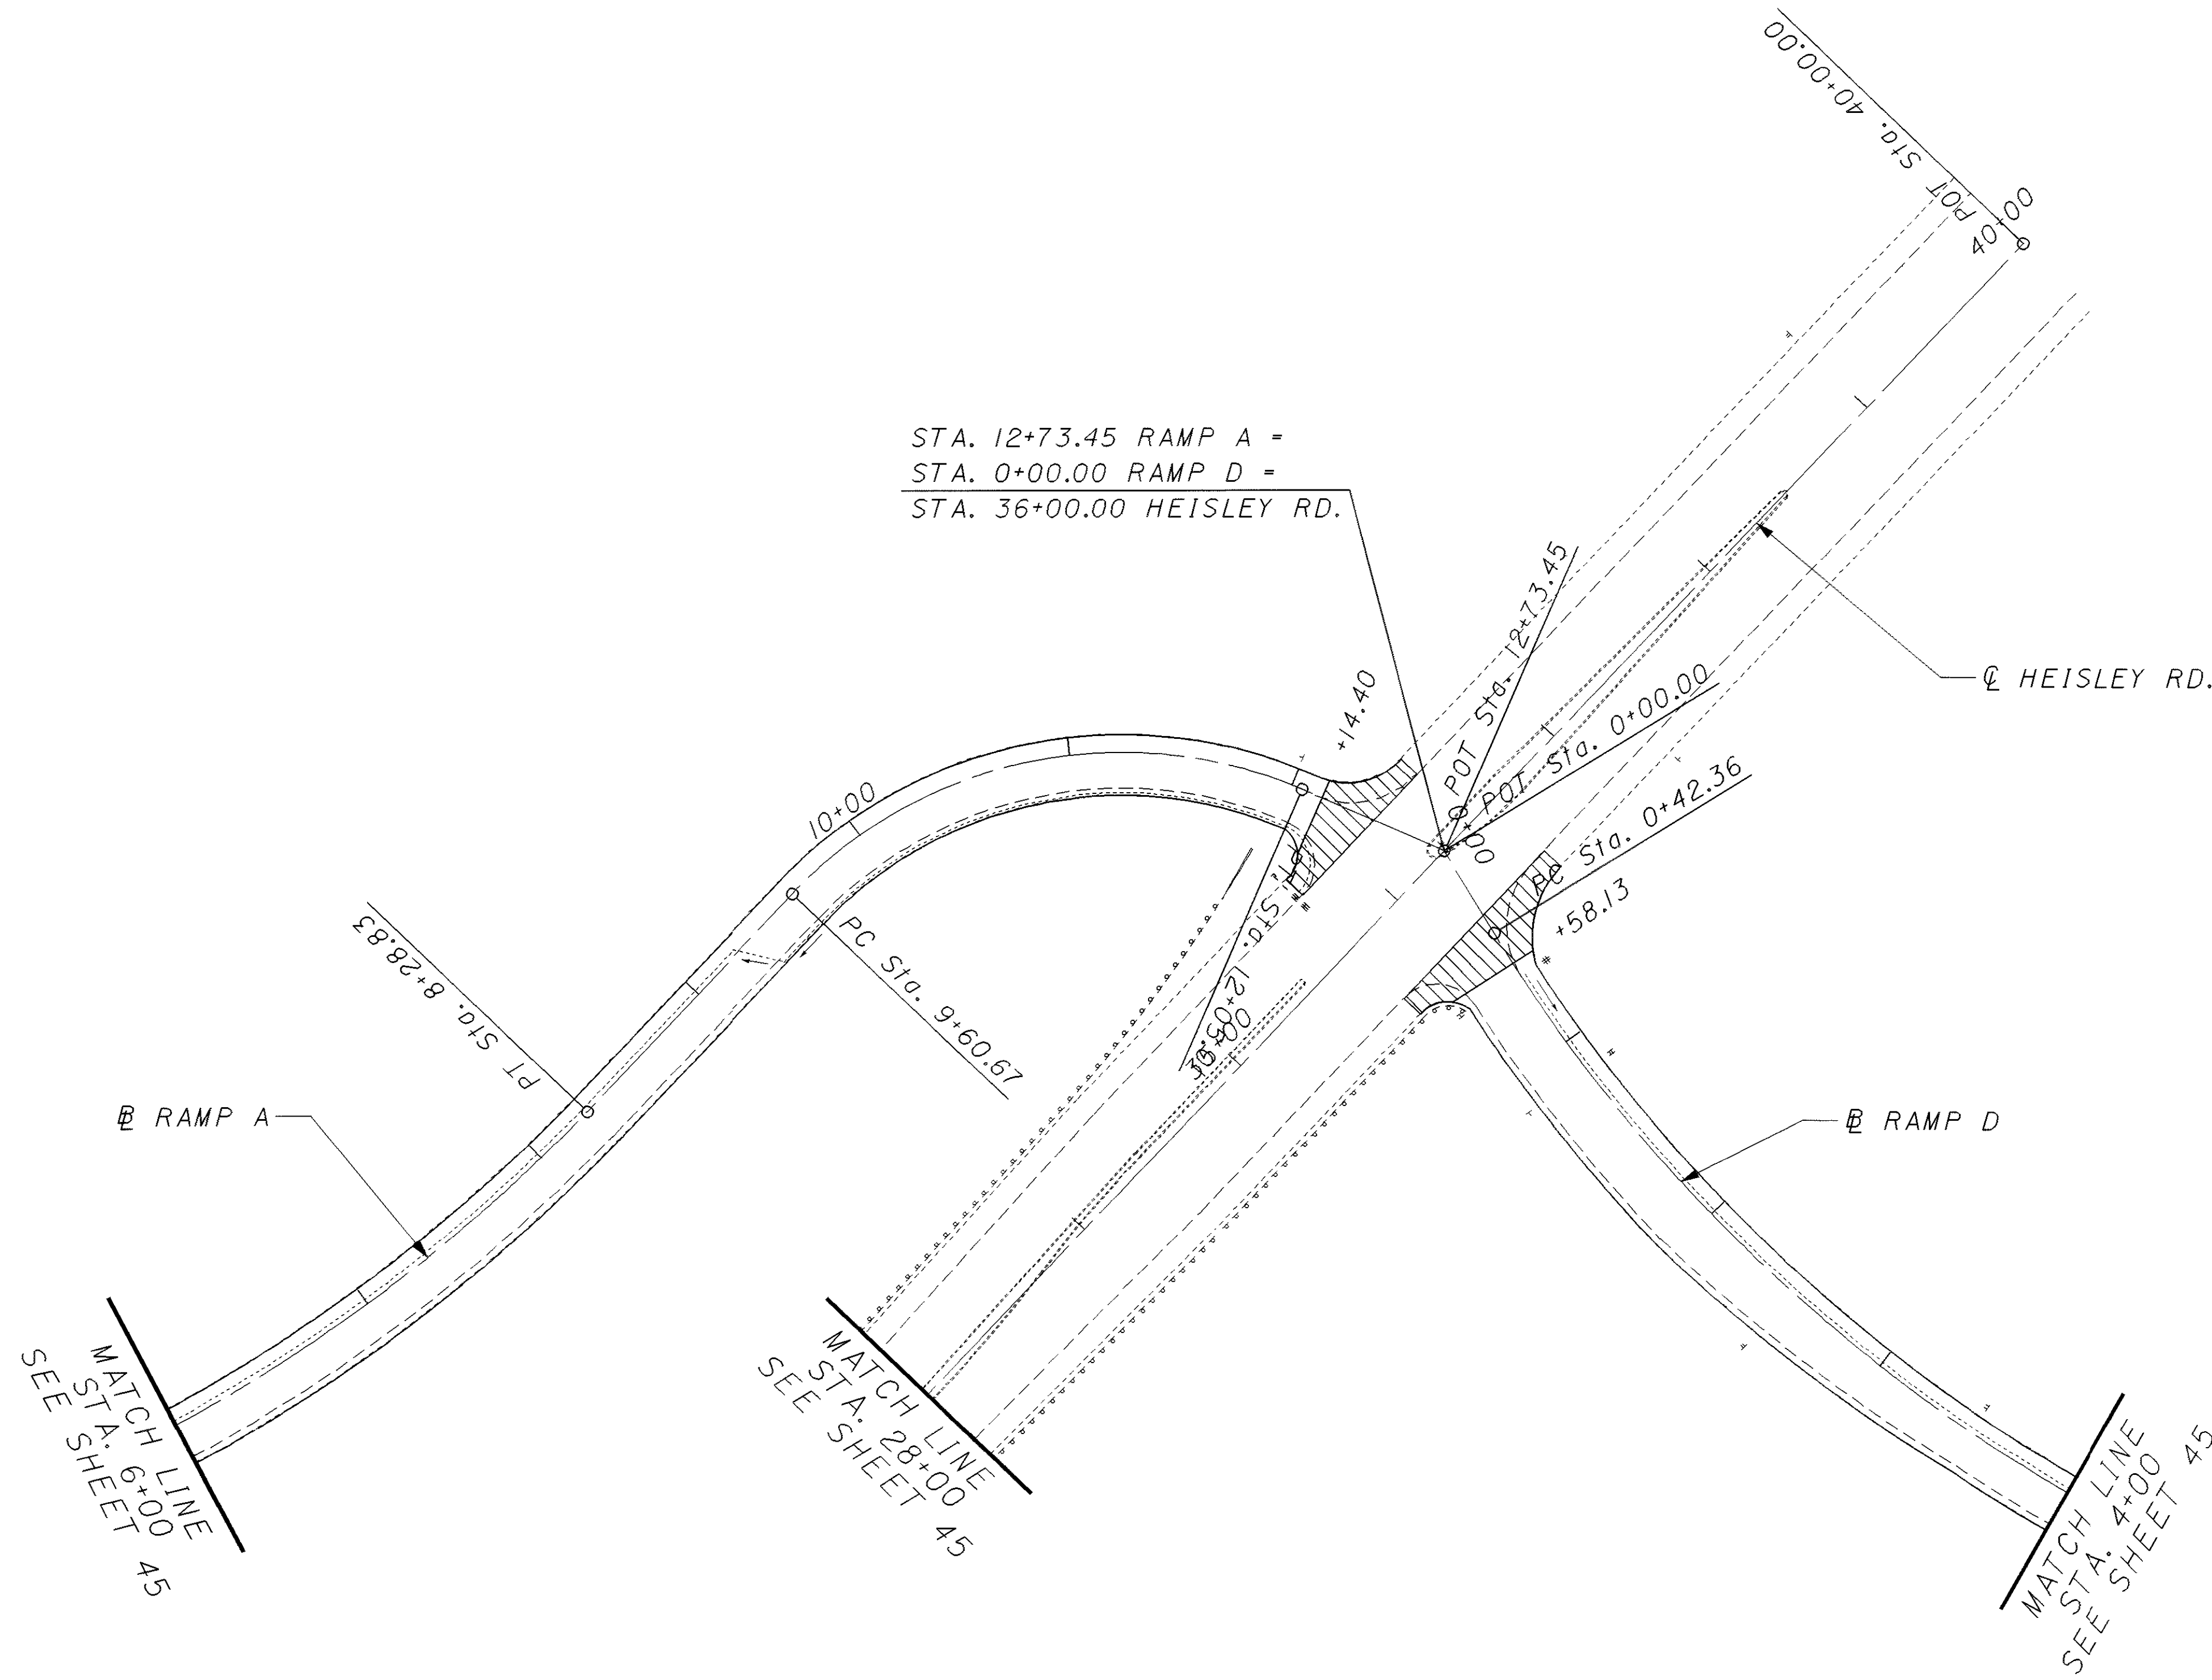

 ASPHALT OVERLAY TRANSITION

| CROSS REFERENCE | |
|-------------------|--------|
| ITEM | SHEET |
| RESURFACING | 26, 27 |
| GUARDRAIL | 28, 29 |
| GUARDRAIL DETAILS | 54-58 |
| TRAFFIC CONTROL | 83 |
| FEATHER DETAIL | 53 |
| | |
| | |

CALCULATED
C/JN

CHECKED
LDH

0 50 100
HORIZONTAL
SCALE IN FEET

PLAN SHEET - S.R. 2
 RAMPS A, D

LAK-2-6.12