


I:\PROJECTS\19530\19530.dgn 22-AUG-2001 10:44AM fkonopka

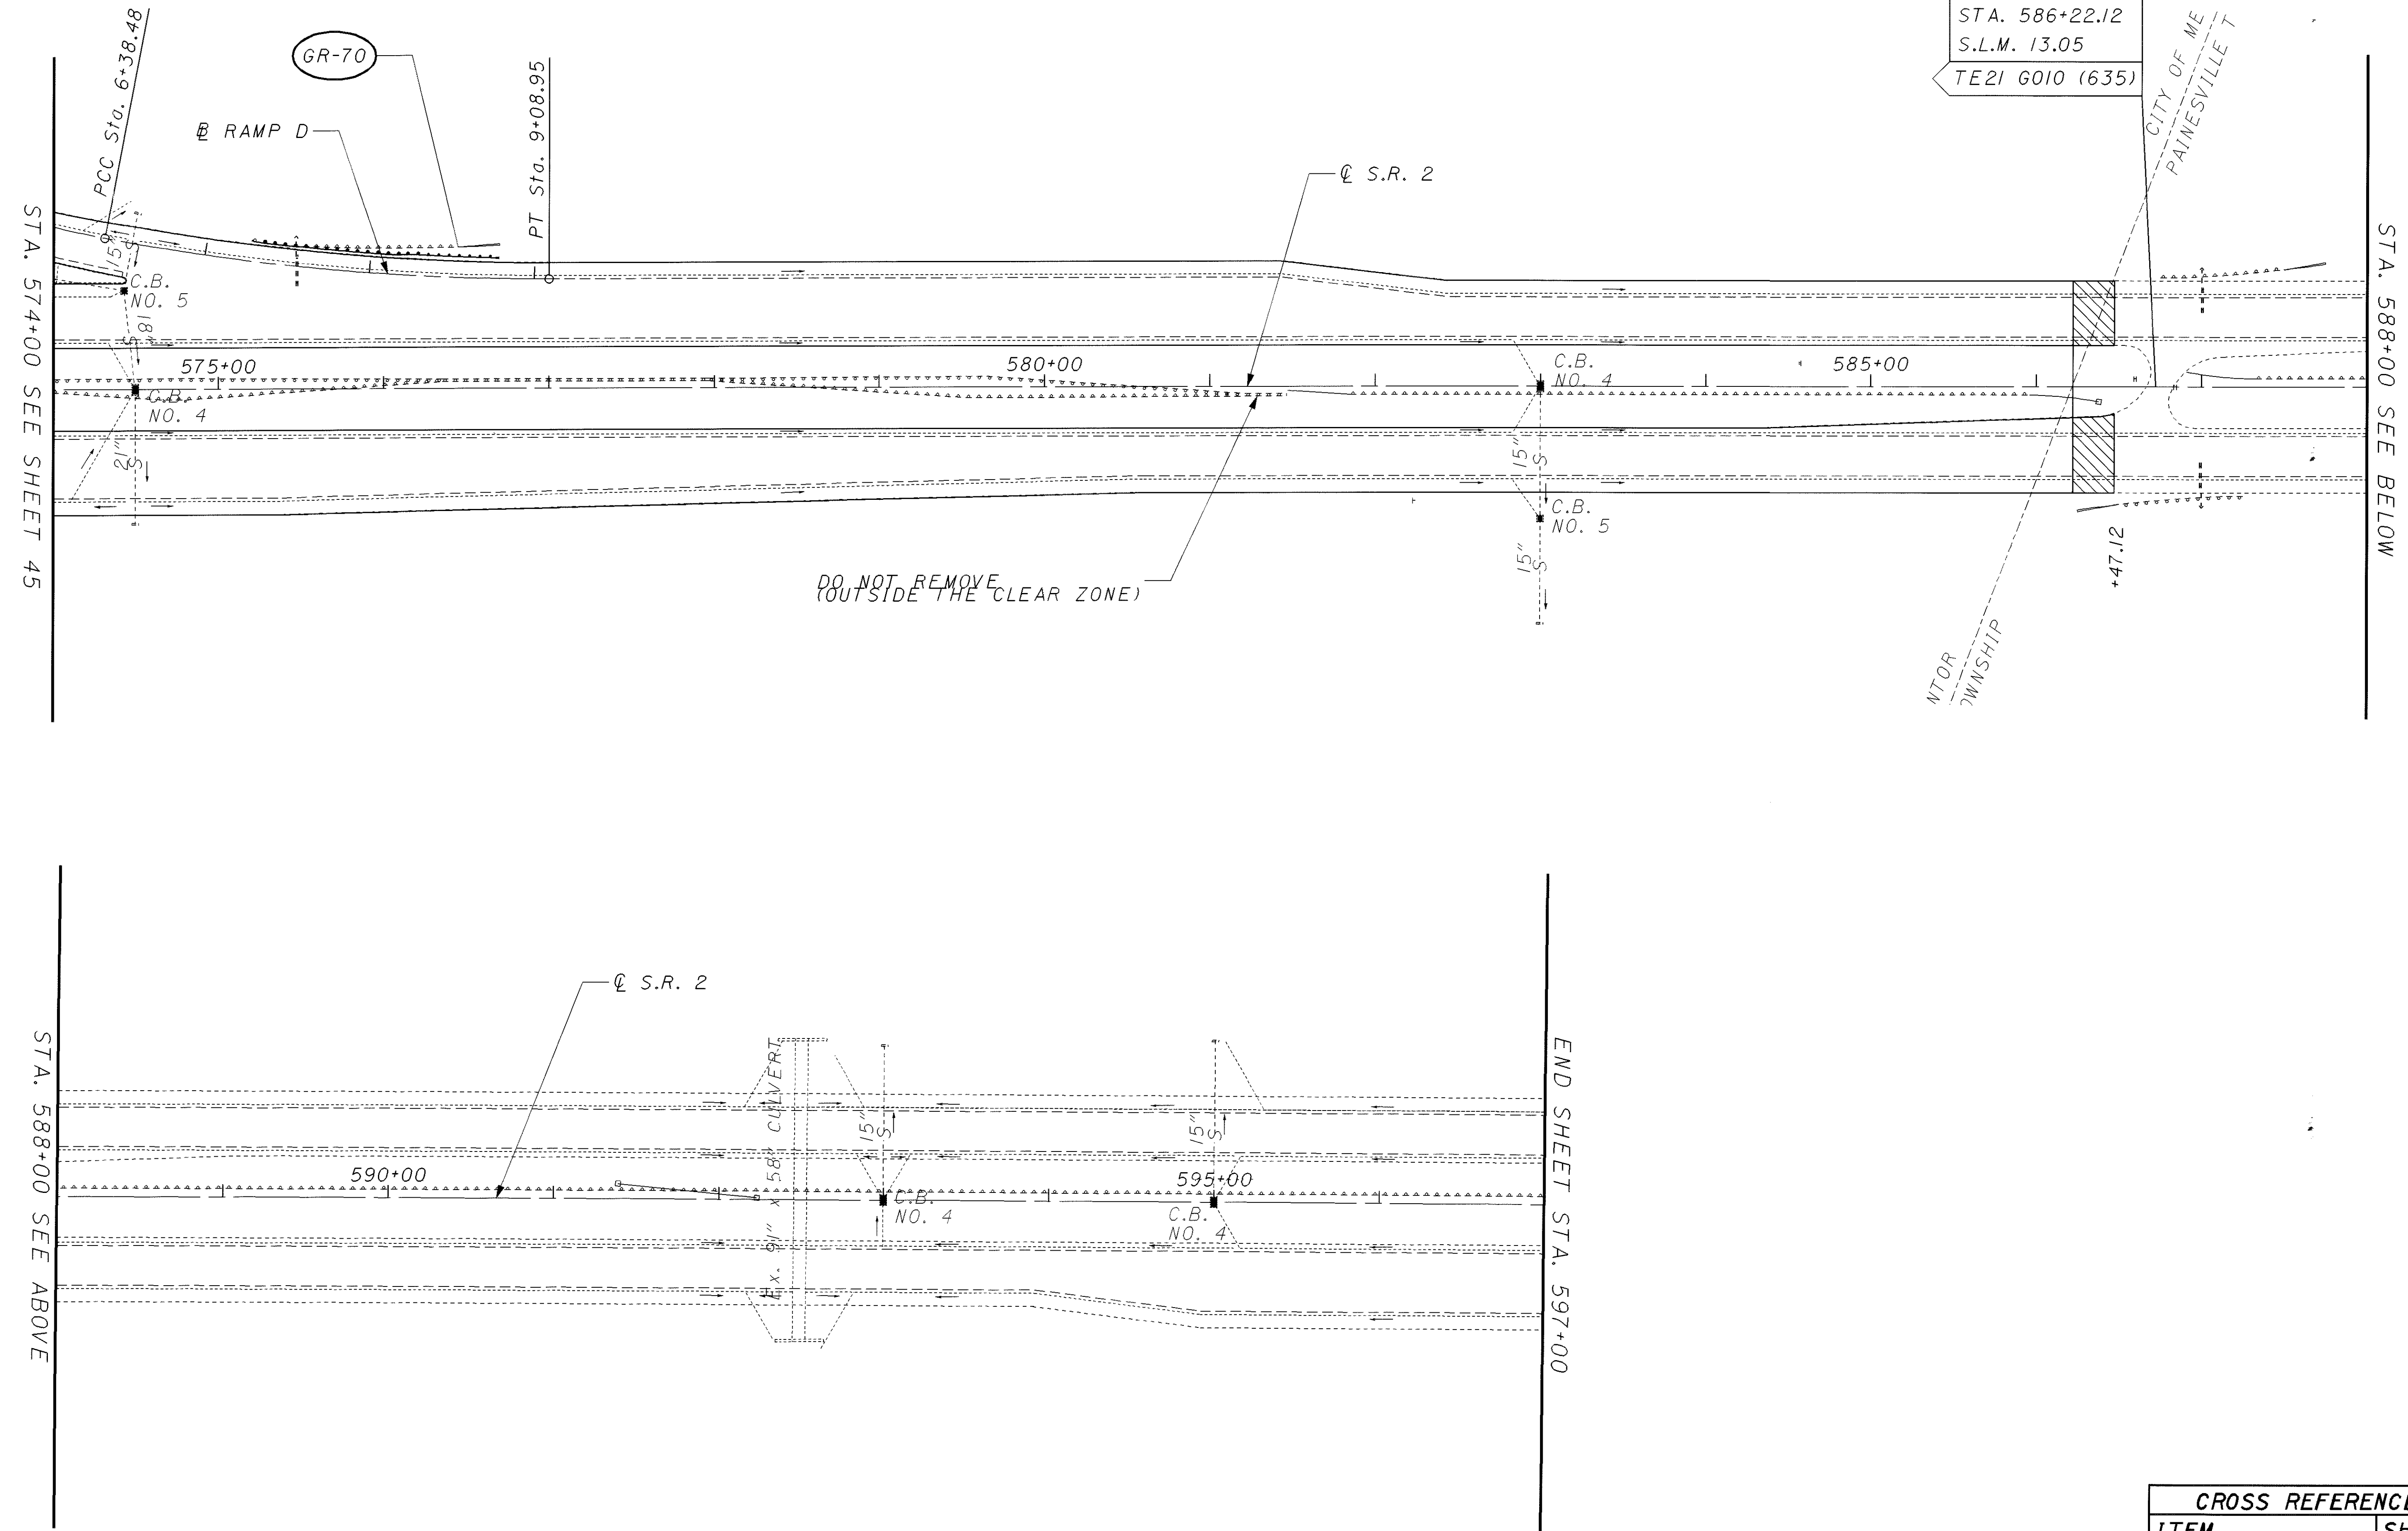

END PROJECT
 STA. 586+22.12
 S.L.M. 13.05
 TE21 6010 (635)

CITY OF ME
 PAINESVILLE T
 MTOR
 TOWNSHIP

SCALE IN FEET
 HORIZONTAL
 0 50 100

CALCULATED
 C/JN
 CHECKED
 LDH

PLAN SHEET - S.R. 2
 STA. 574+00 TO STA. 597+00

STA. 574+00 SEE SHEET 45

STA. 588+00 SEE BELOW

STA. 588+00 SEE ABOVE

END SHEET STA. 597+00

ASPHALT OVERLAY TRANSITION

CROSS REFERENCE	
ITEM	SHEET
RESURFACING	26,27
GUARDRAIL	28,29
GUARDRAIL DETAILS	54-58
TRAFFIC CONTROL	85
FEATHER DETAIL	53