


I:\PROJECTS\19530\19530.dgn 22-AUG-2001 10:45AM fkonopka

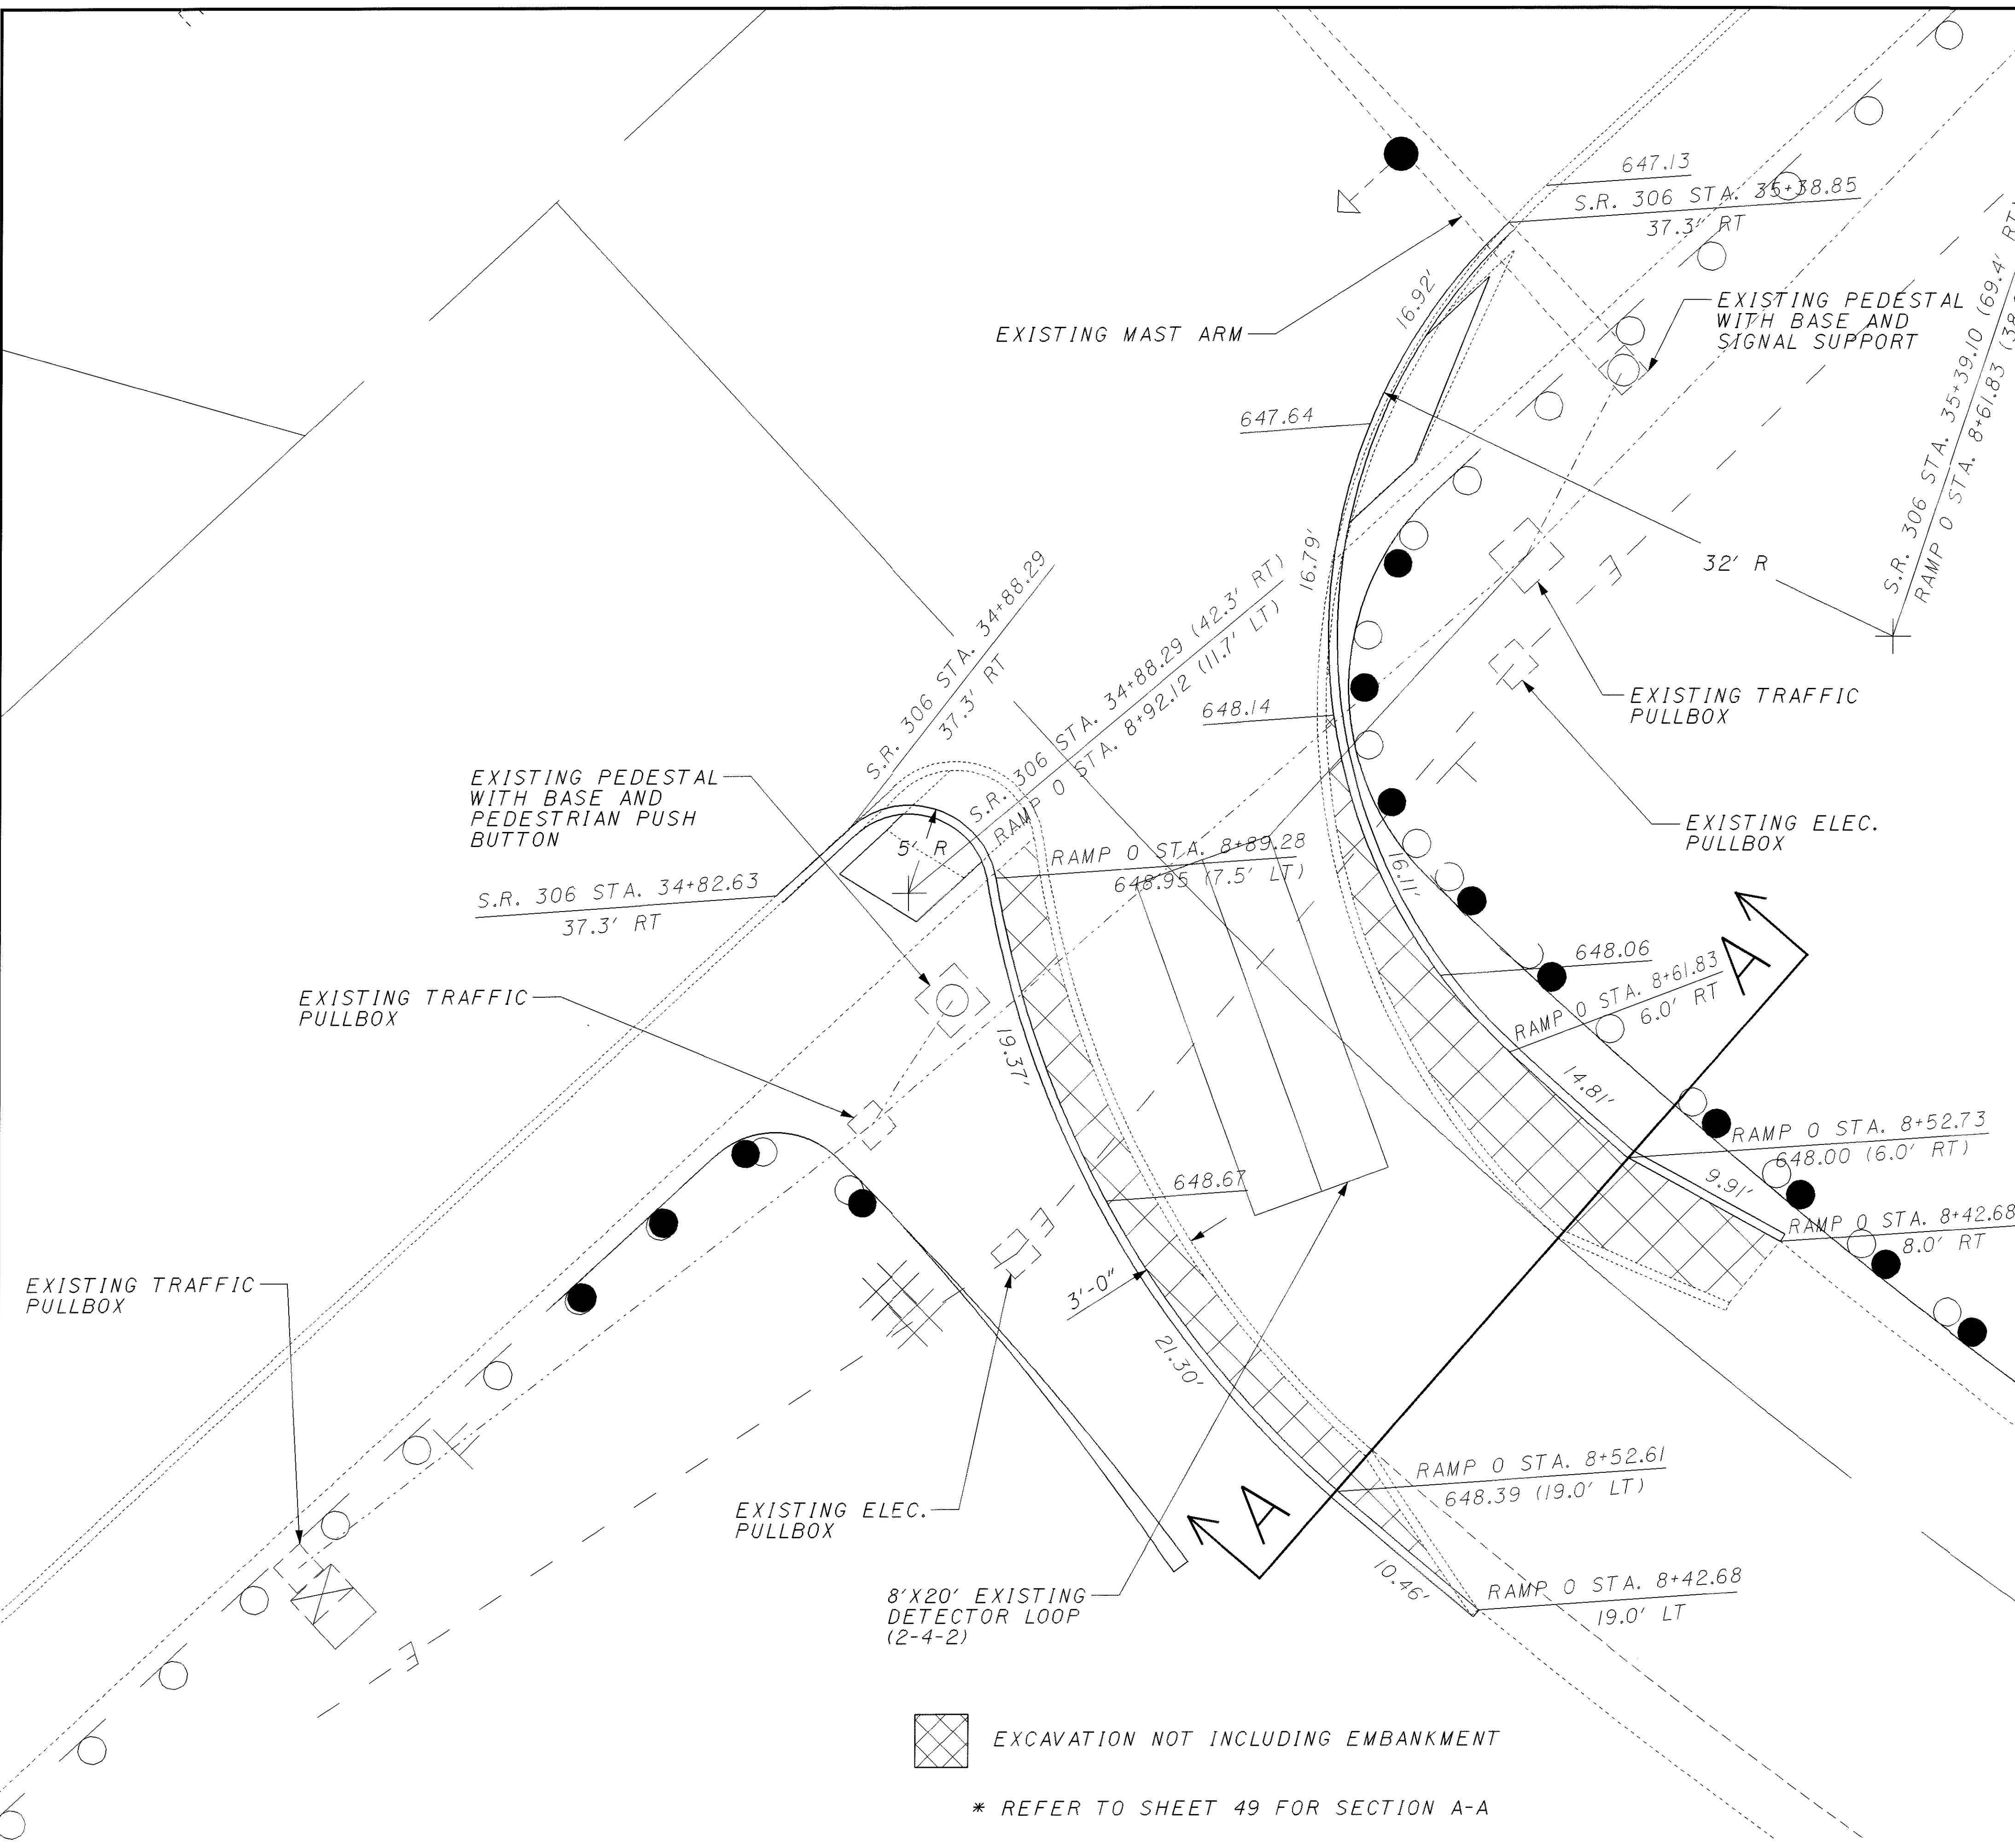

EXCAVATION NOT INCLUDING EMBANKMENT

* REFER TO SHEET 49 FOR SECTION A-A

STATION	SIDE		LIN. FT.	SQ. FT.	CU. YD.	EACH	SQ. FT.	LIN. FT.	CU. YD.	
	FROM	TO								
RAMP 0										
8+42.68		8+89.28	51.78					51.78	5	
8+42.68		8+89.28	52.72					52.72	6	
S.R. 306										
34+82.63		34+96.90	19.75			1	66.16	19.75		
35+18.61		35+38.85	21.87			1	91.25	21.87		
TOTALS CARRIED TO GENERAL SUMMARY										
			147			2	158	147		11

202	CURB REMOVED									
202	WALK REMOVED									
202	EXCAVATION NOT INCLUDING EMBANKMENT		8.34							
203	SUBGRADE COMPACTION		15.53							
203	AGGREGATE BASE, AS PER PLAN		2.59							
608	CURB RAMP									
608	4" BITUMINOUS WALK									
830	CURB, TYPE 6									
858	ASPHALT CONCRETE INTERMEDIATE COURSE, 9.5 MM, TYPE A (448)									