


ITEM 448 FOR EROSION CONTROL WITH TYPE E-98 ANCHOR ASSEMBLY

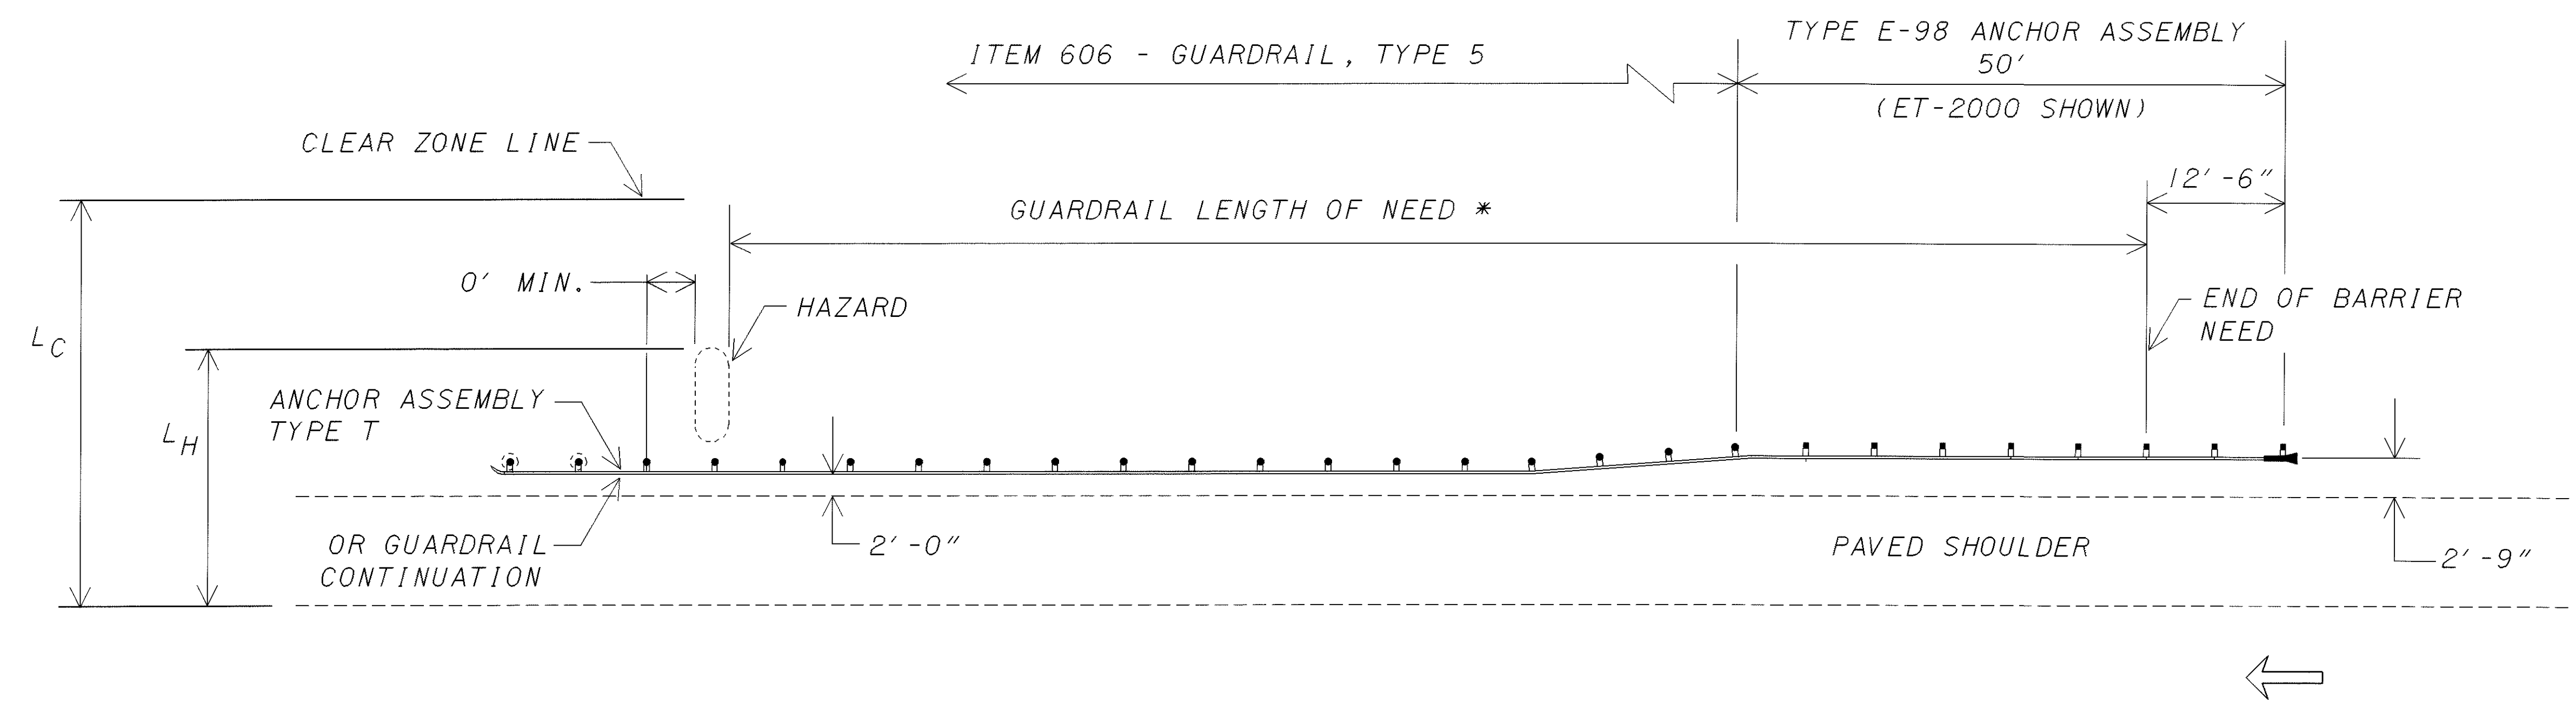

TYPICAL GUARDRAIL PROTECTION OF HAZARDS

PLOTTED FROM PROJECTS\PI\19530\GDGN\19530qrd.dgn