



I:\PROJECTS\19530.DGN\195301pb.dgn 22-AUG-2001 10:50AM fkonopka

STA. 252+50 SEE ABOVE (FASTENED TO POST)
 STA. 238+00 SEE SHEET 67
 STA. 252+50 SEE BELOW (FASTENED TO POST)
 STA. 267+00 SEE SHEET 71

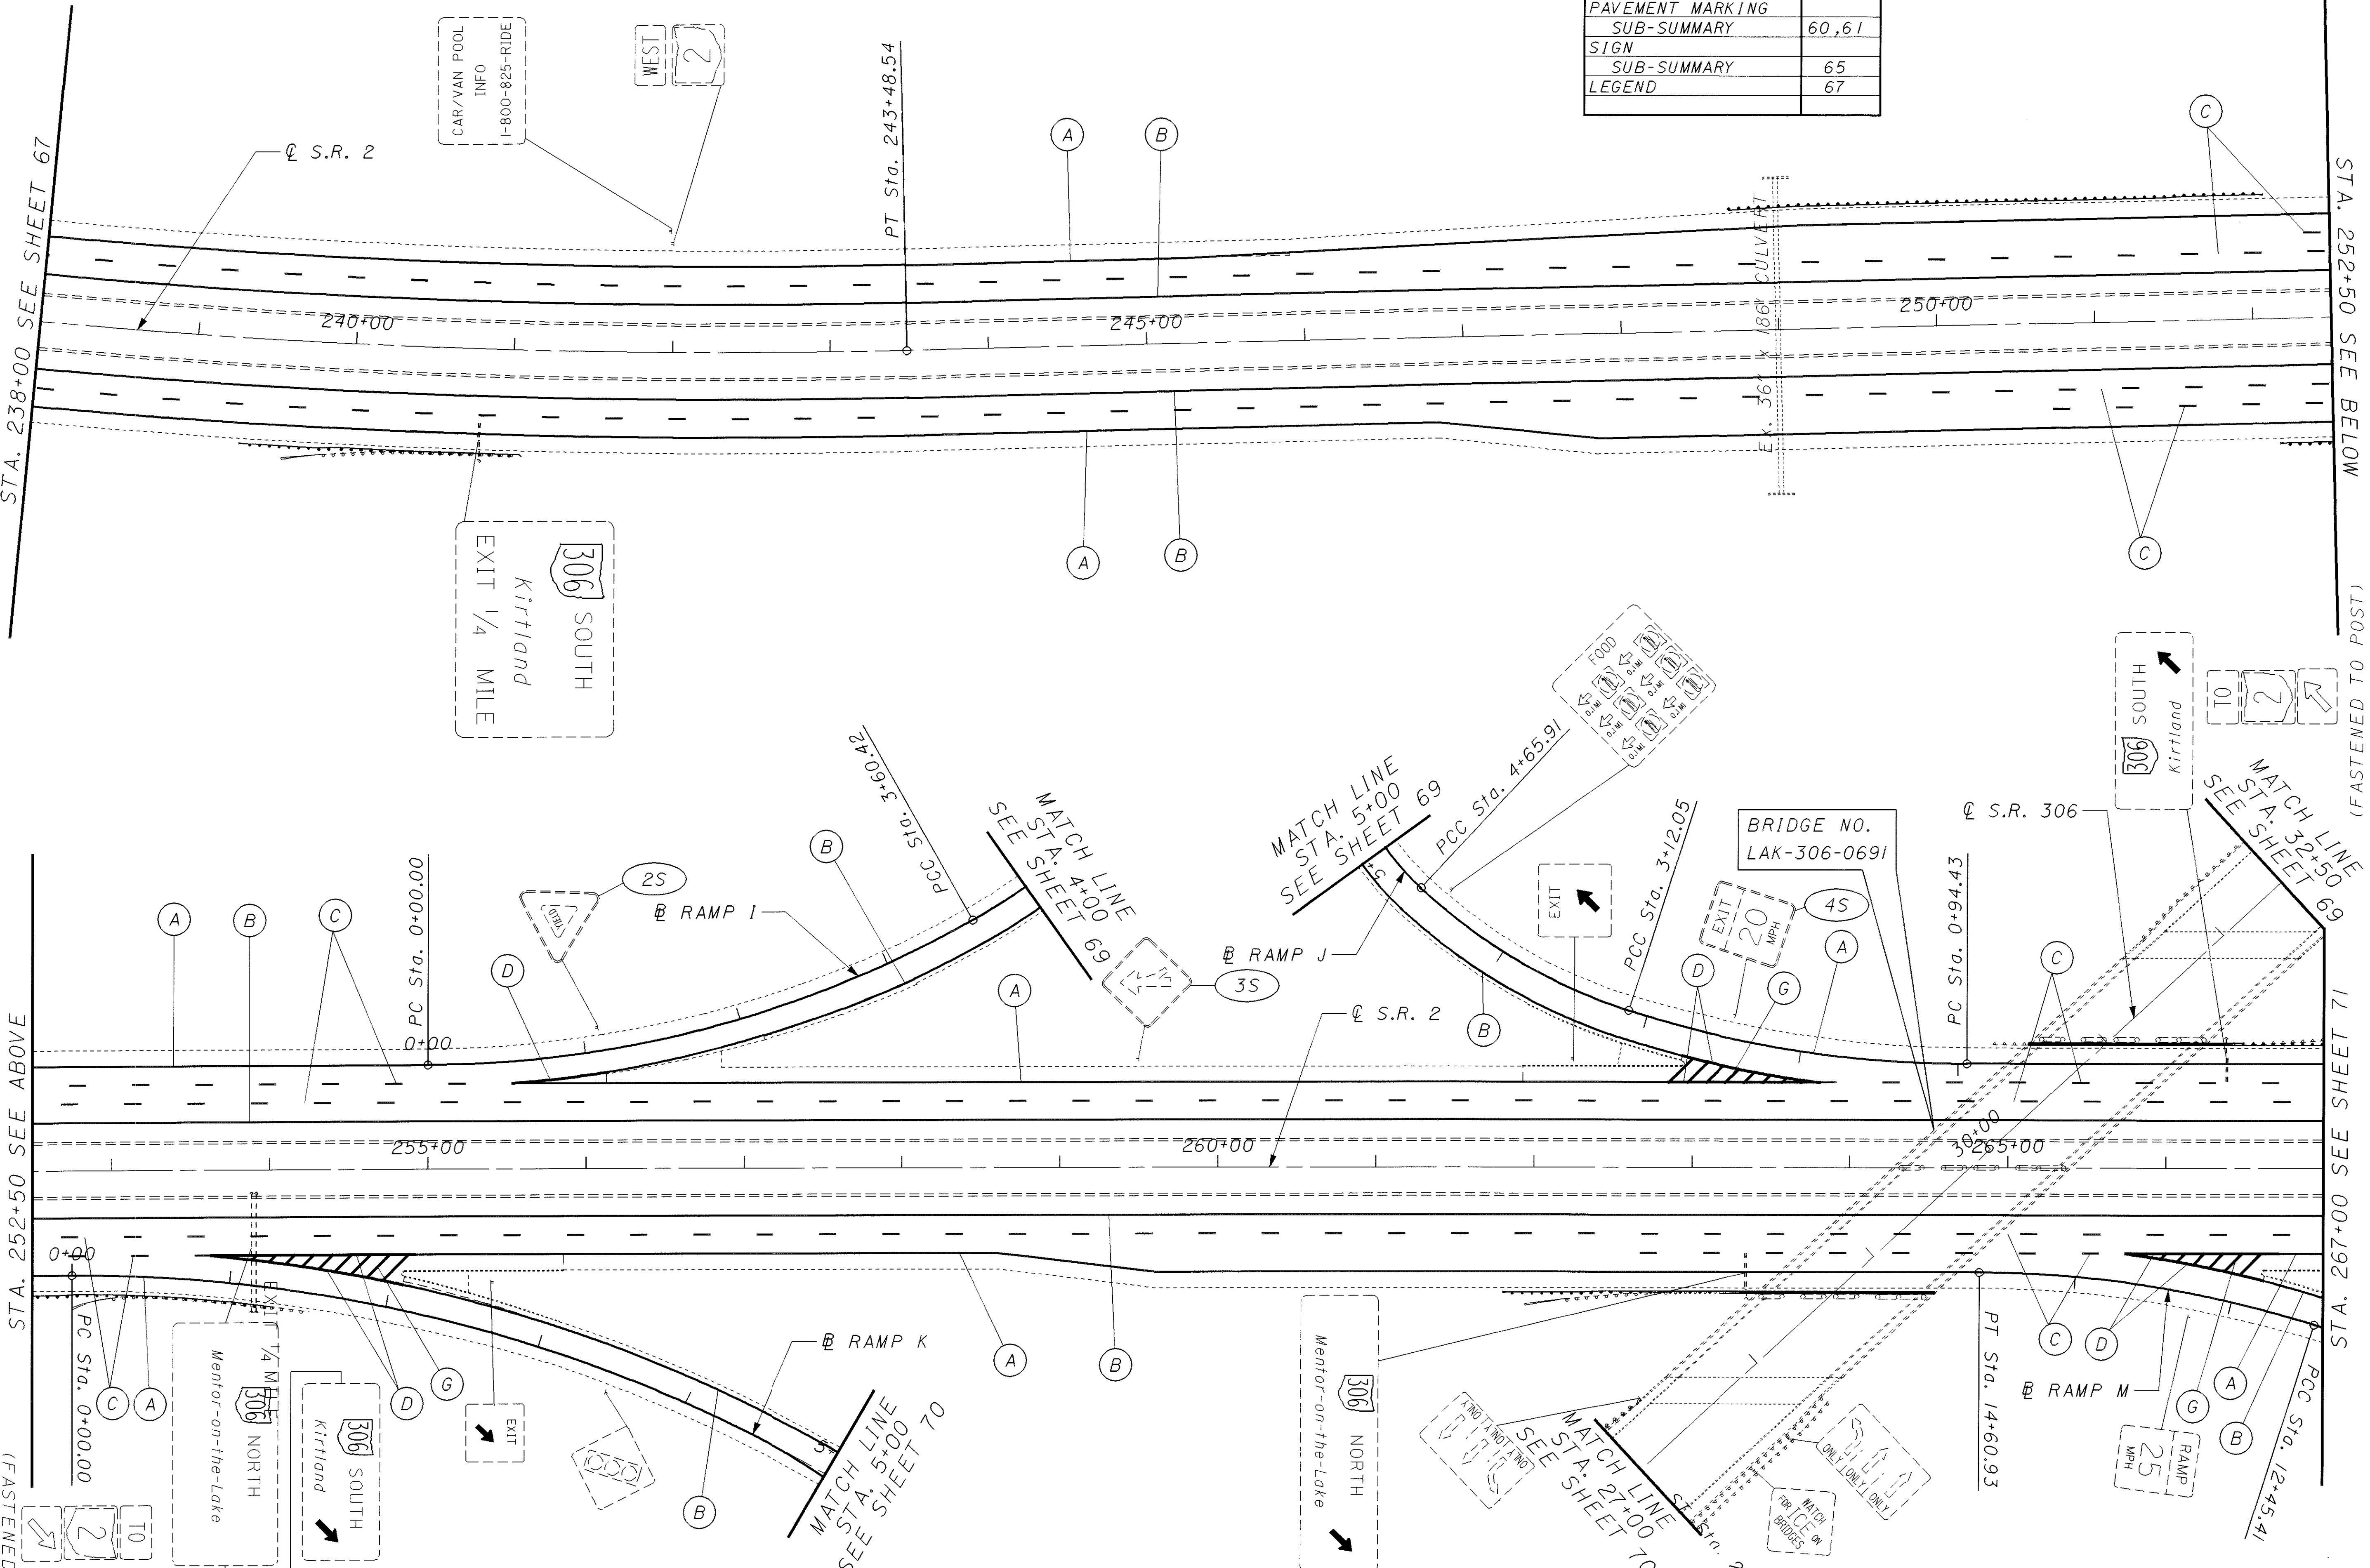

CROSS REFERENCE	
ITEM	SHEET
PLAN SHEET	31
PAVEMENT MARKING	
SUB-SUMMARY	60,61
SIGN	
SUB-SUMMARY	65
LEGEND	67

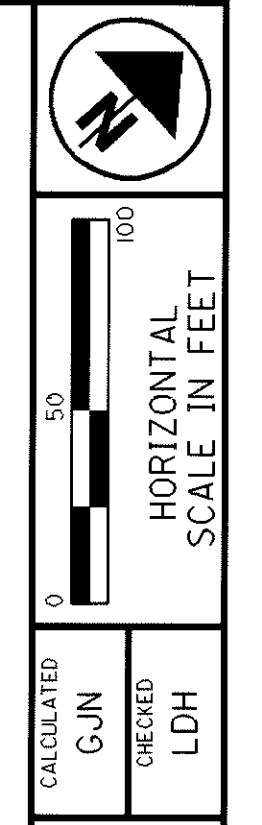

TRAFFIC CONTROL PLAN SHEET - S.R. 2
 STA. 238+00 TO STA. 267+00

LAK-2-6.12
 68
 85