

I:\PROJECTS\PI19530\DGN\19530Tpd.dgn 22-AUG-2001 10:51AM fkonopka

STA. 294+00 SEE SHEET 71

STA. 308+00 SEE ABOVE

STA. 308+00 SEE BELOW

STA. 322+00 SEE SHEET 73

Painesville 81  
Ashfordville 36

A

A

A

A

BRIDGE NO.  
LAK-2-0760 L

℄ S.R. 2

NEWELL CREEK

BRIDGE NO.  
LAK-2-0760 R

TO 20  
SECOND RIGHT

FOOD SECOND RIGHT  
LODGING SECOND RIGHT

SPEED  
LIMIT  
60

℄ S.R. 2

B

B

B

B

C

C

C

C

295+00

300+00

305+00

310+00


315+00

320+00

68" CULVERT

EX

CROSS REFERENCE	
ITEM	SHEET
PLAN SHEET	35
PAVEMENT MARKING	
SUB-SUMMARY	60,61
SIGN	
SUB-SUMMARY	65
LEGEND	67

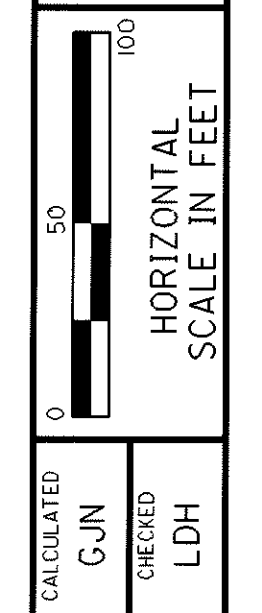

CALCULATED G/JN  
CHECKED LDH

**TRAFFIC CONTROL PLAN SHEET - S.R. 2**  
**STA. 294+00 TO STA. 322+00**

**LAK-2-6.12**

72  
85