

I:\PROJECTS\PI\19530\06N19530Tpg.dgn 22-AUG-2001 10:52AM fkonopka


CROSS REFERENCE	
ITEM	SHEET
PLAN SHEET	38
PAVEMENT MARKING	
SUB-SUMMARY	60,61
SIGN	
SUB-SUMMARY	65
LEGEND	67

STA. 378+00 SEE SHEET 74

STA. 392+00 SEE ABOVE

STA. 392+00 SEE BELOW

STA. 406+00 SEE SHEET 77

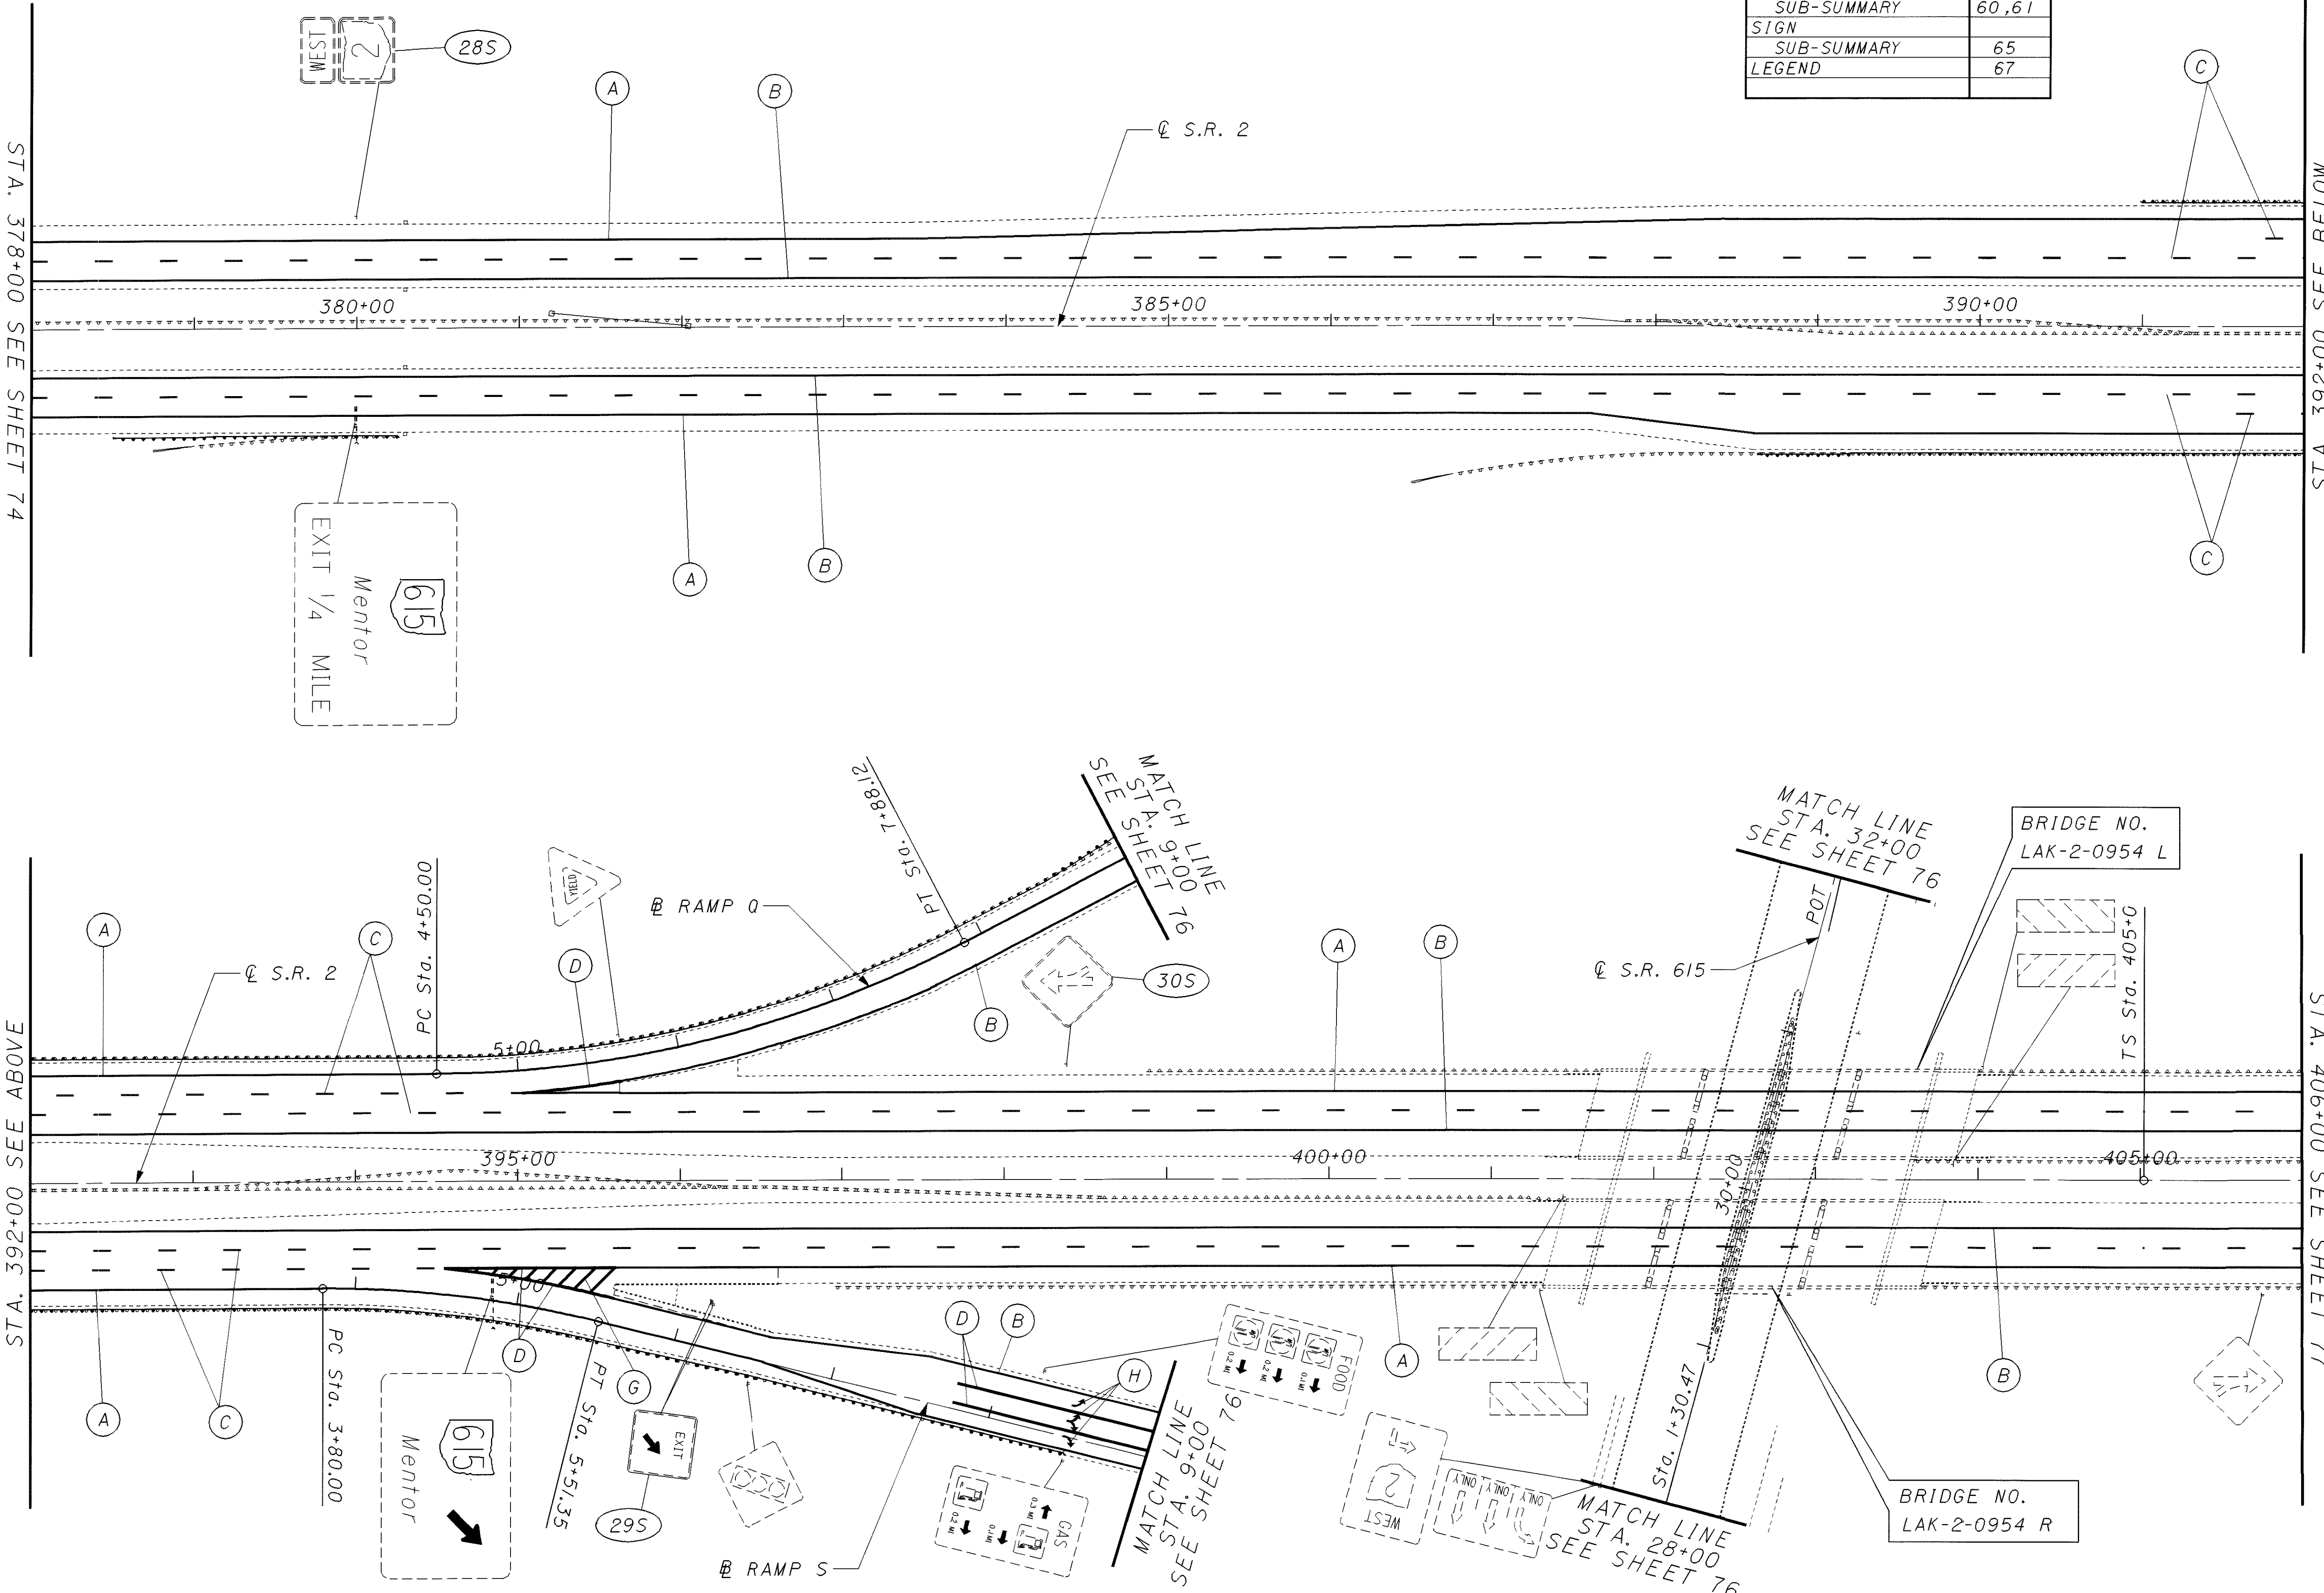

CALCULATED C/JN
 CHECKED LDH
TRAFFIC CONTROL PLAN SHEET - S.R. 2
STA. 378+00 TO STA. 406+00

LAK-2-6.12

75
85