


I:\PROJECTS\PI9530\DGN\9530TPl.dgn 22-AUG-2001 10:53AM fkonopka

STA. 434+00 SEE SHEET 77

STA. 448+00 SEE ABOVE

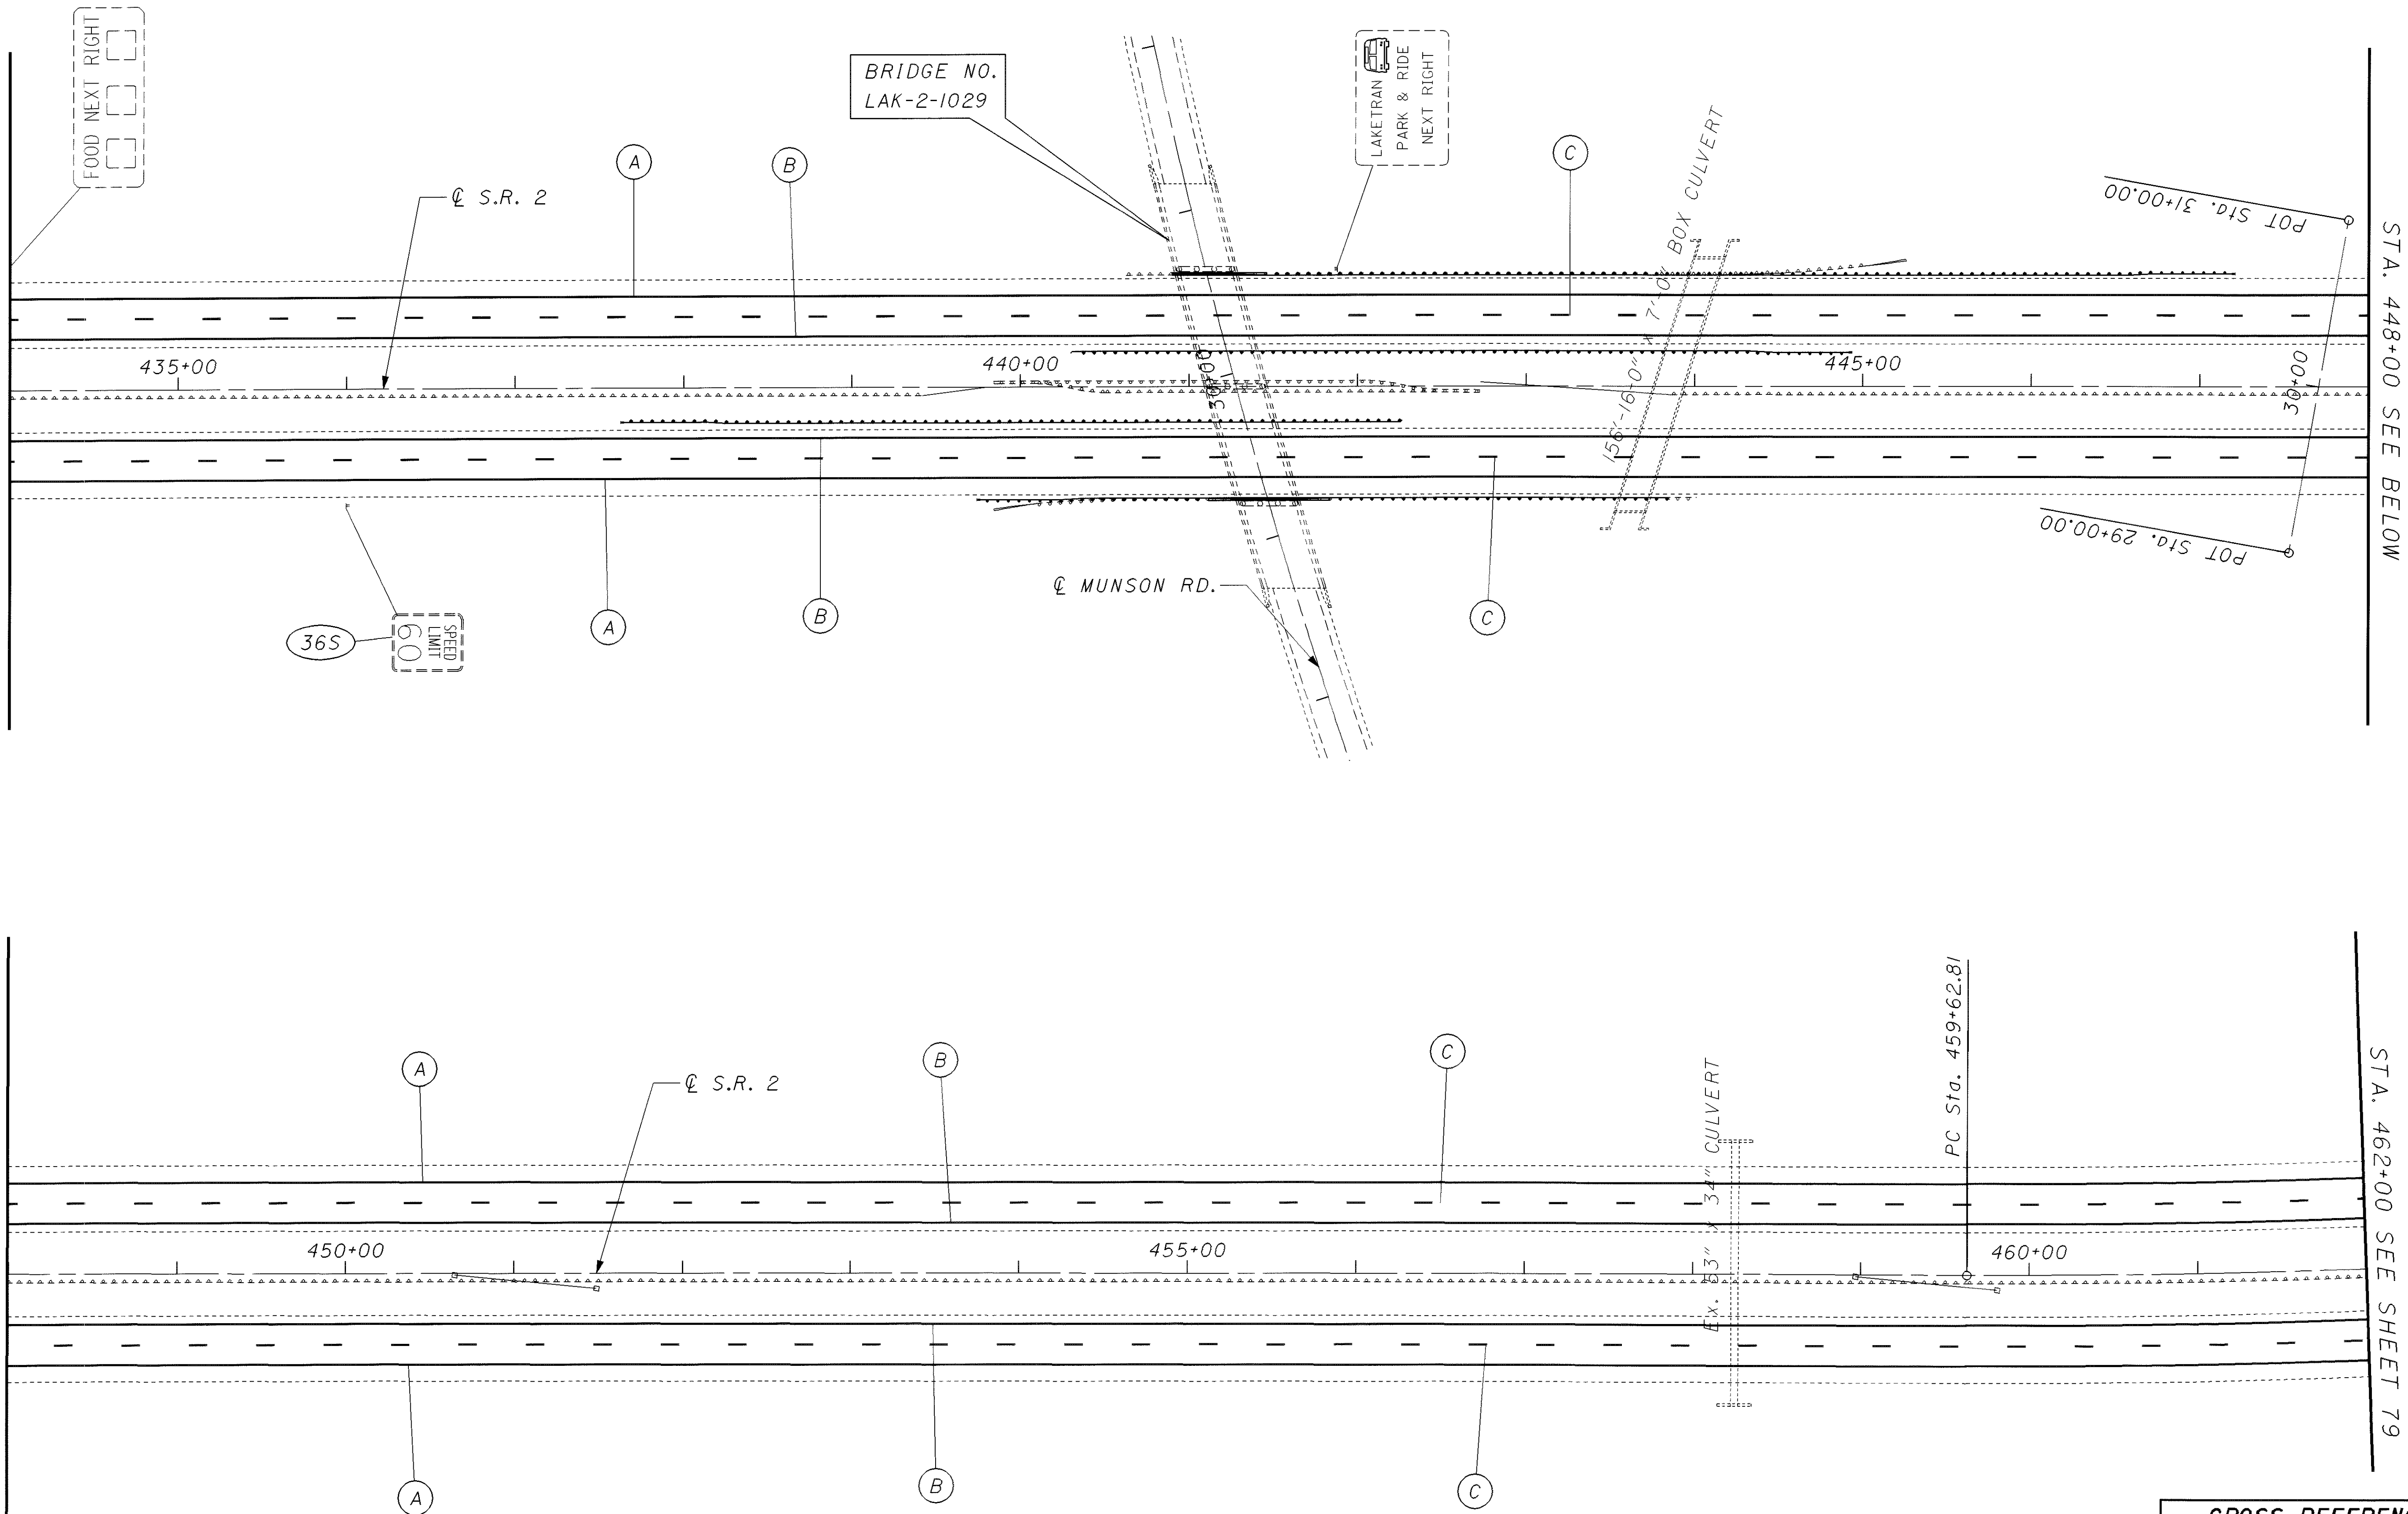

STA. 448+00 SEE BELOW

STA. 462+00 SEE SHEET 79

CROSS REFERENCE	
ITEM	SHEET
PLAN SHEET	41
PAVEMENT MARKING	
SUB-SUMMARY	60,61
SIGN	
SUB-SUMMARY	65
LEGEND	67



CALCULATED
GJN
CHECKED
LDH

TRAFFIC CONTROL PLAN SHEET - S.R. 2
STA. 434+00 TO STA. 462+00

LAK-2-6.12

78
85